


1800 Footpath 1500 Cycletrack 3250 Bus Lane 3250 Carriageway 3250 Carriageway 3250 Bus Lane 1500 Cycletrack 1800 Footpath

SECTION B  
SCALE 1:100

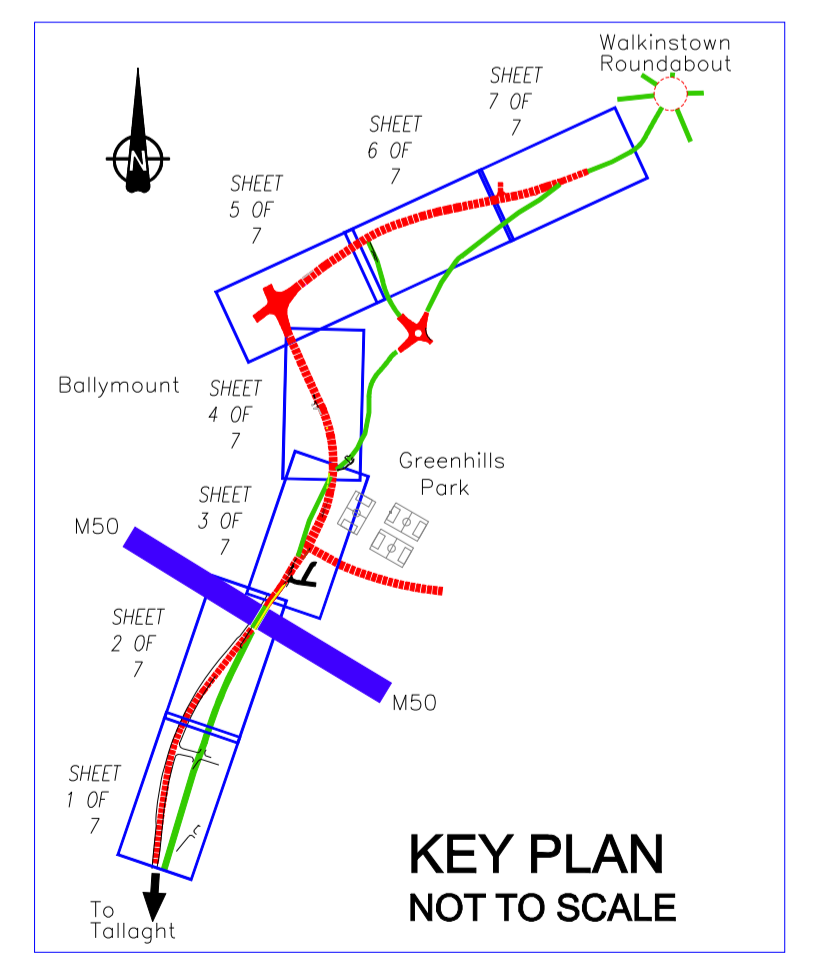

KEY PLAN  
NOT TO SCALE

**QUALITY BUS NETWORK PROJECT OFFICE**  
 Oifig Thionscadal an Ghréasán Bus  
 WorldCOM BUILDING  
 4th Floor,  
 Lower Erme Street,  
 Dublin 2.  
 Tel : + 353 (1) 6860100  
 Fax : +353 (1) 6860127  
 Web : www.dublincity.ie

**F. COFFEY**  
 DIRECTOR OF TRANSPORTATION & COUNTY ENGINEER, SOUTH DUBLIN COUNTY COUNCIL

**C. de BURCA** Chartered Engineer  
 PROJECT MANAGER, QBN PROJECT OFFICE

OS Reproduced from the Ordnance Survey by Permission of the Government -- Licence No.339

**LEGEND**

- CYCLE TRACK
- PROPOSED BUS LANE

No.	Revision	Date	By	Chkd	App'd
	Stage				
	PRELIMINARY				
	APPROVAL				
	TENDER				
	CONSTRUCTION				

Project Title		GREENHILLS ROAD QBC	
Drawing Title		PROPOSED ROAD MARKINGS	
Designed:	CAD File:	Sheet	SHEET 2 OF 7
Drawn:	Job No:		T-QBN-401
Checked:	Scale:		1-500
Approved:	Date:		APRIL 2007
	Drawing No:		T-QBN-401-002
	Rev:		