






01 P8 1:2500
SITE LOCATION MAP

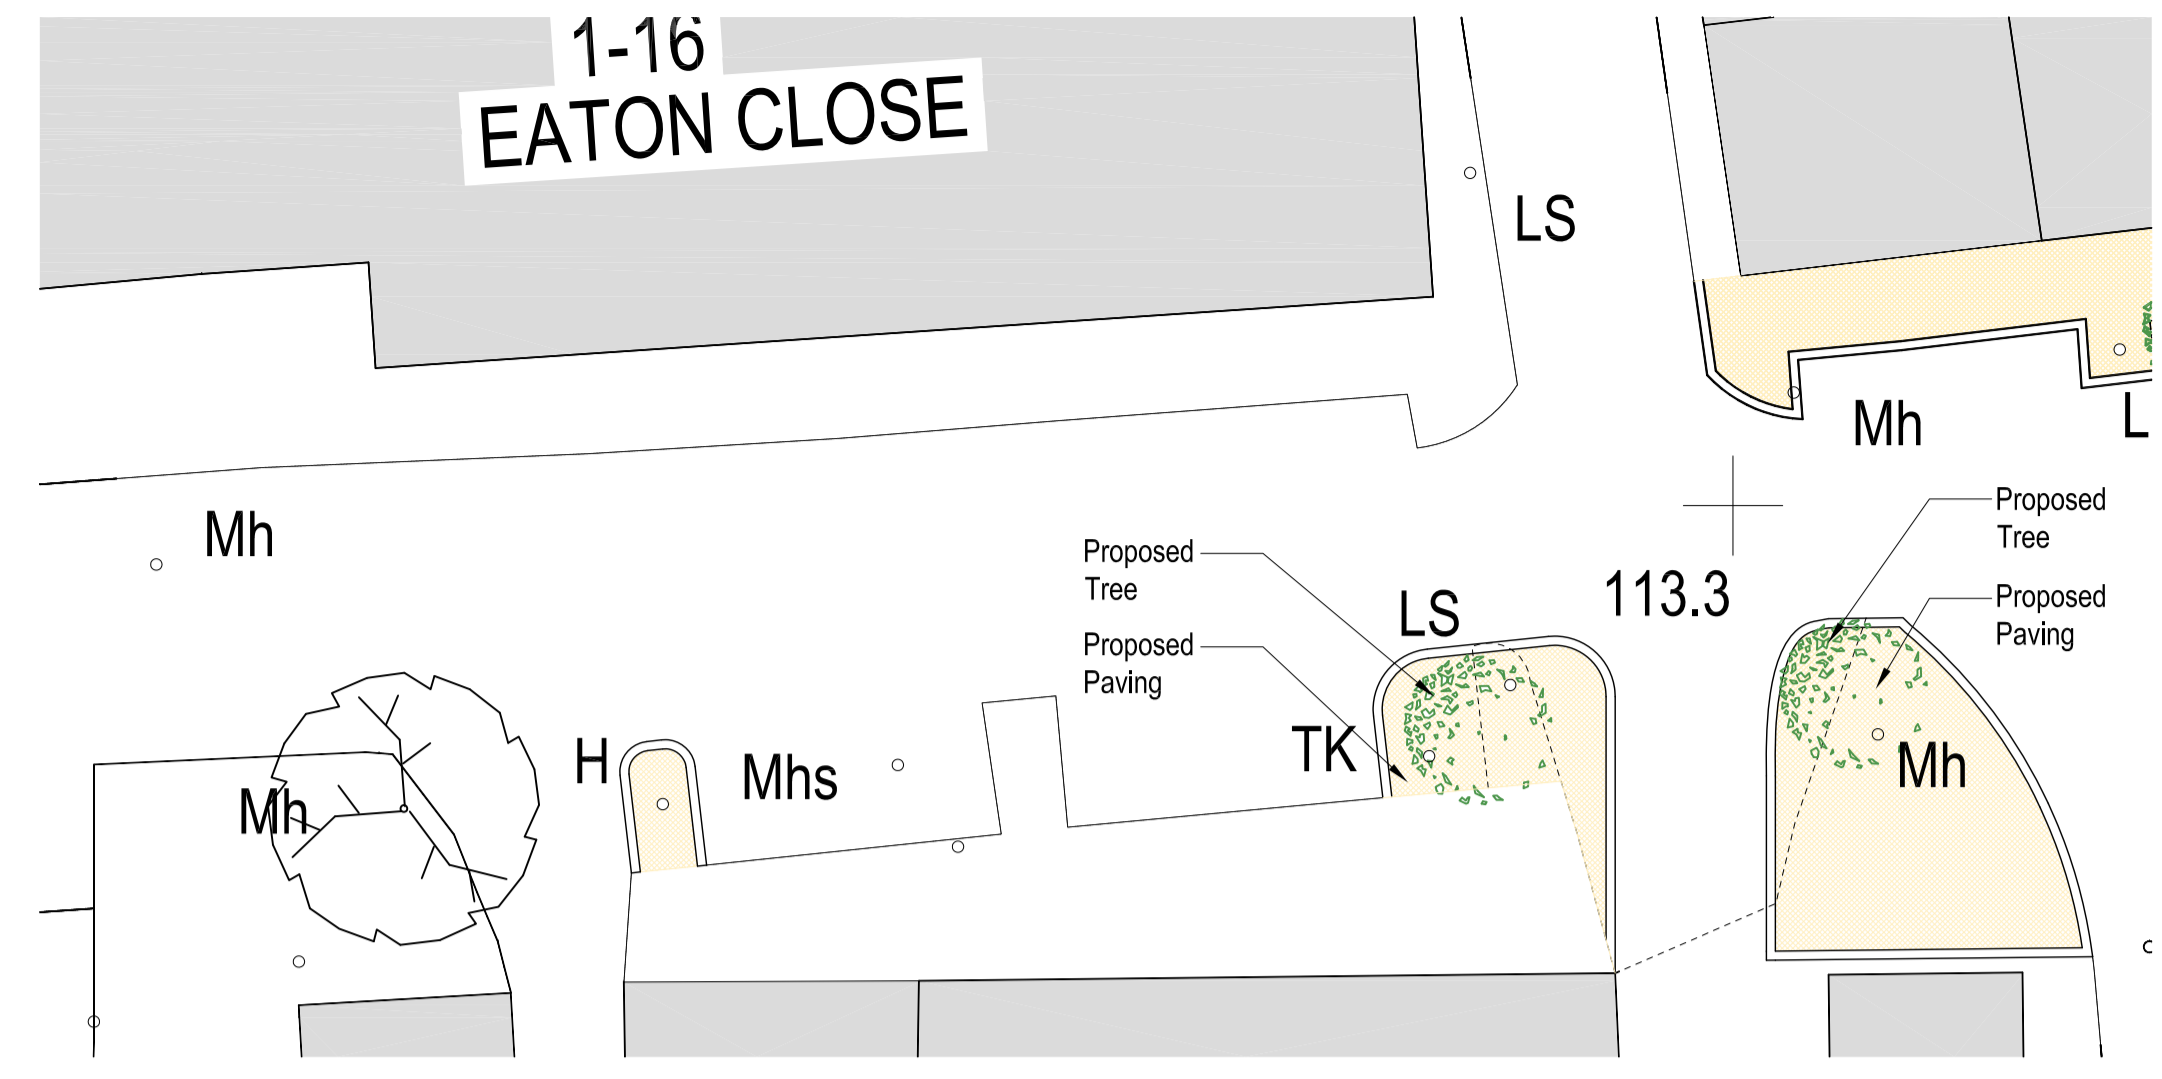

01 P8 1:250
SMALL PLAZA PROJECT PLAN

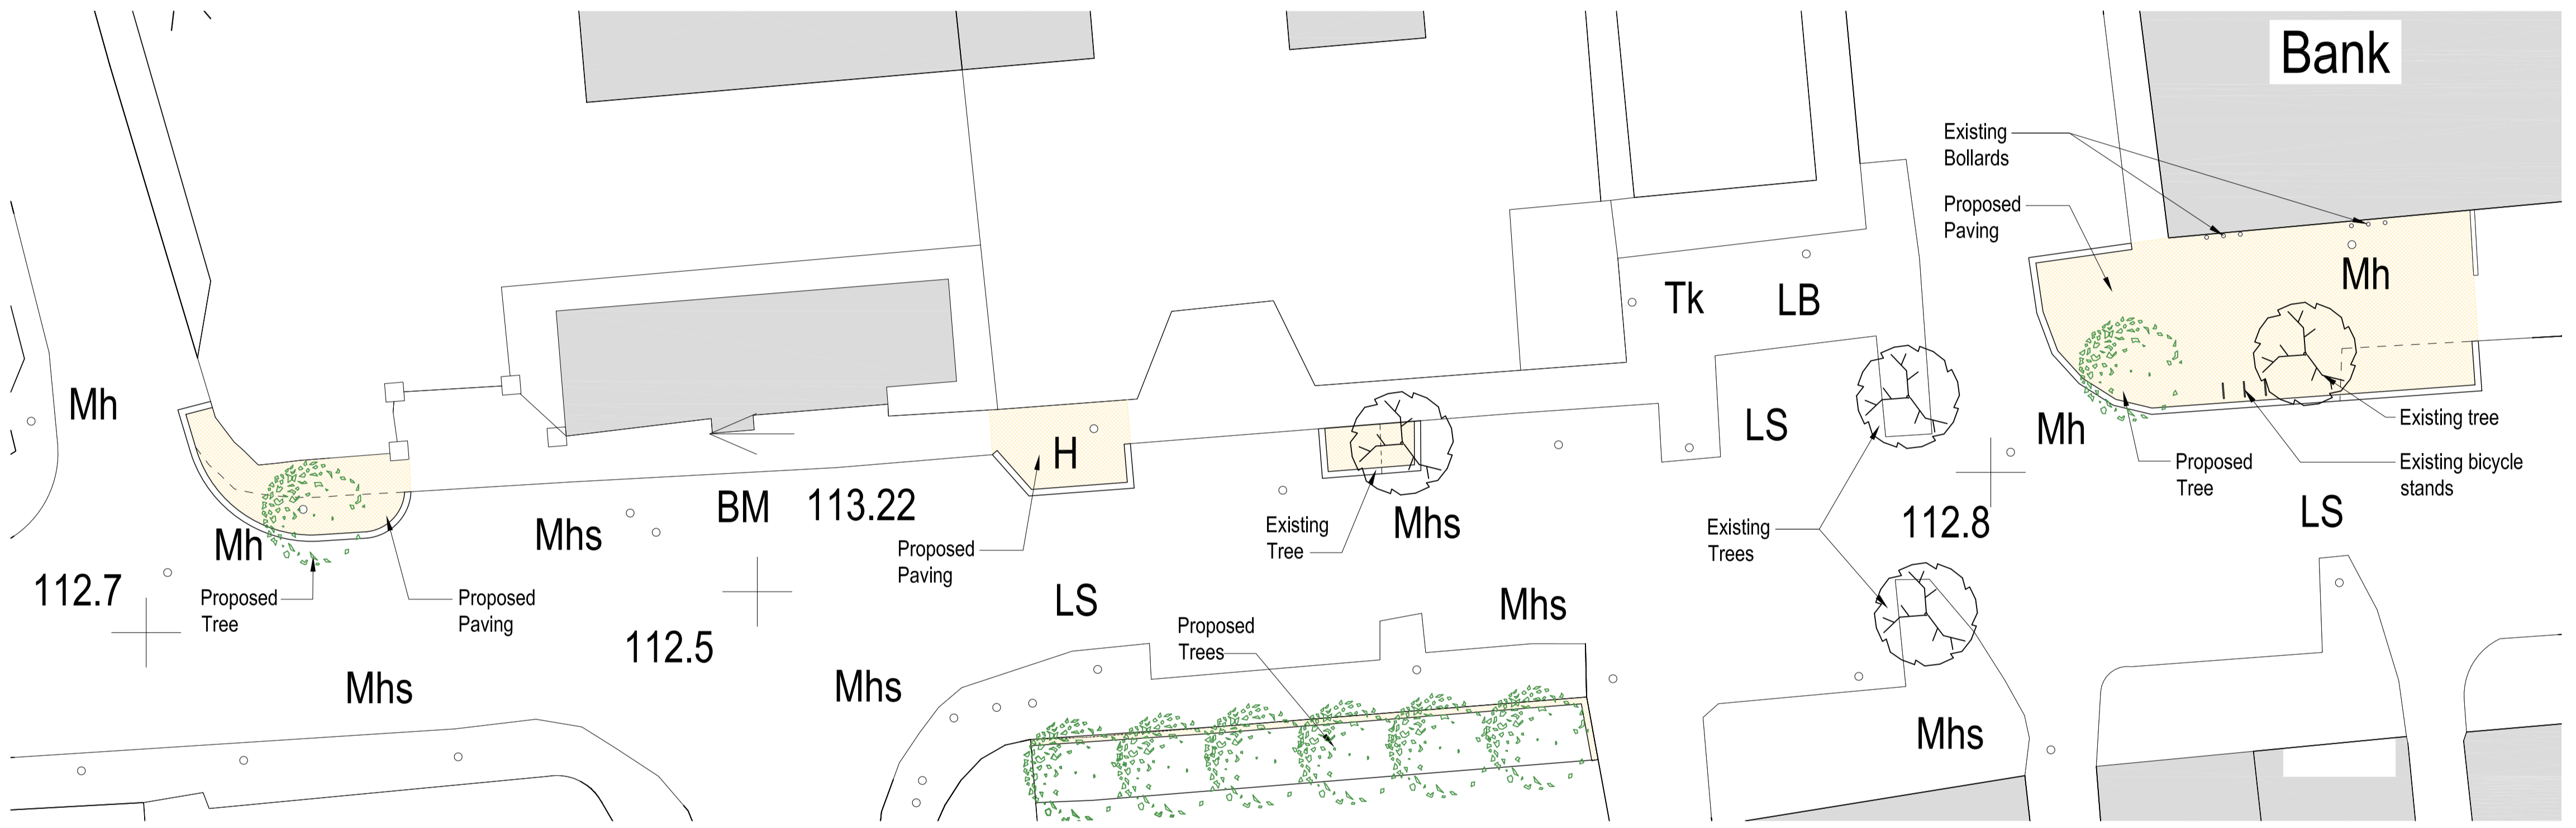

01 P8 1:250
PAVEMENT IMPROVEMENTS PLAN

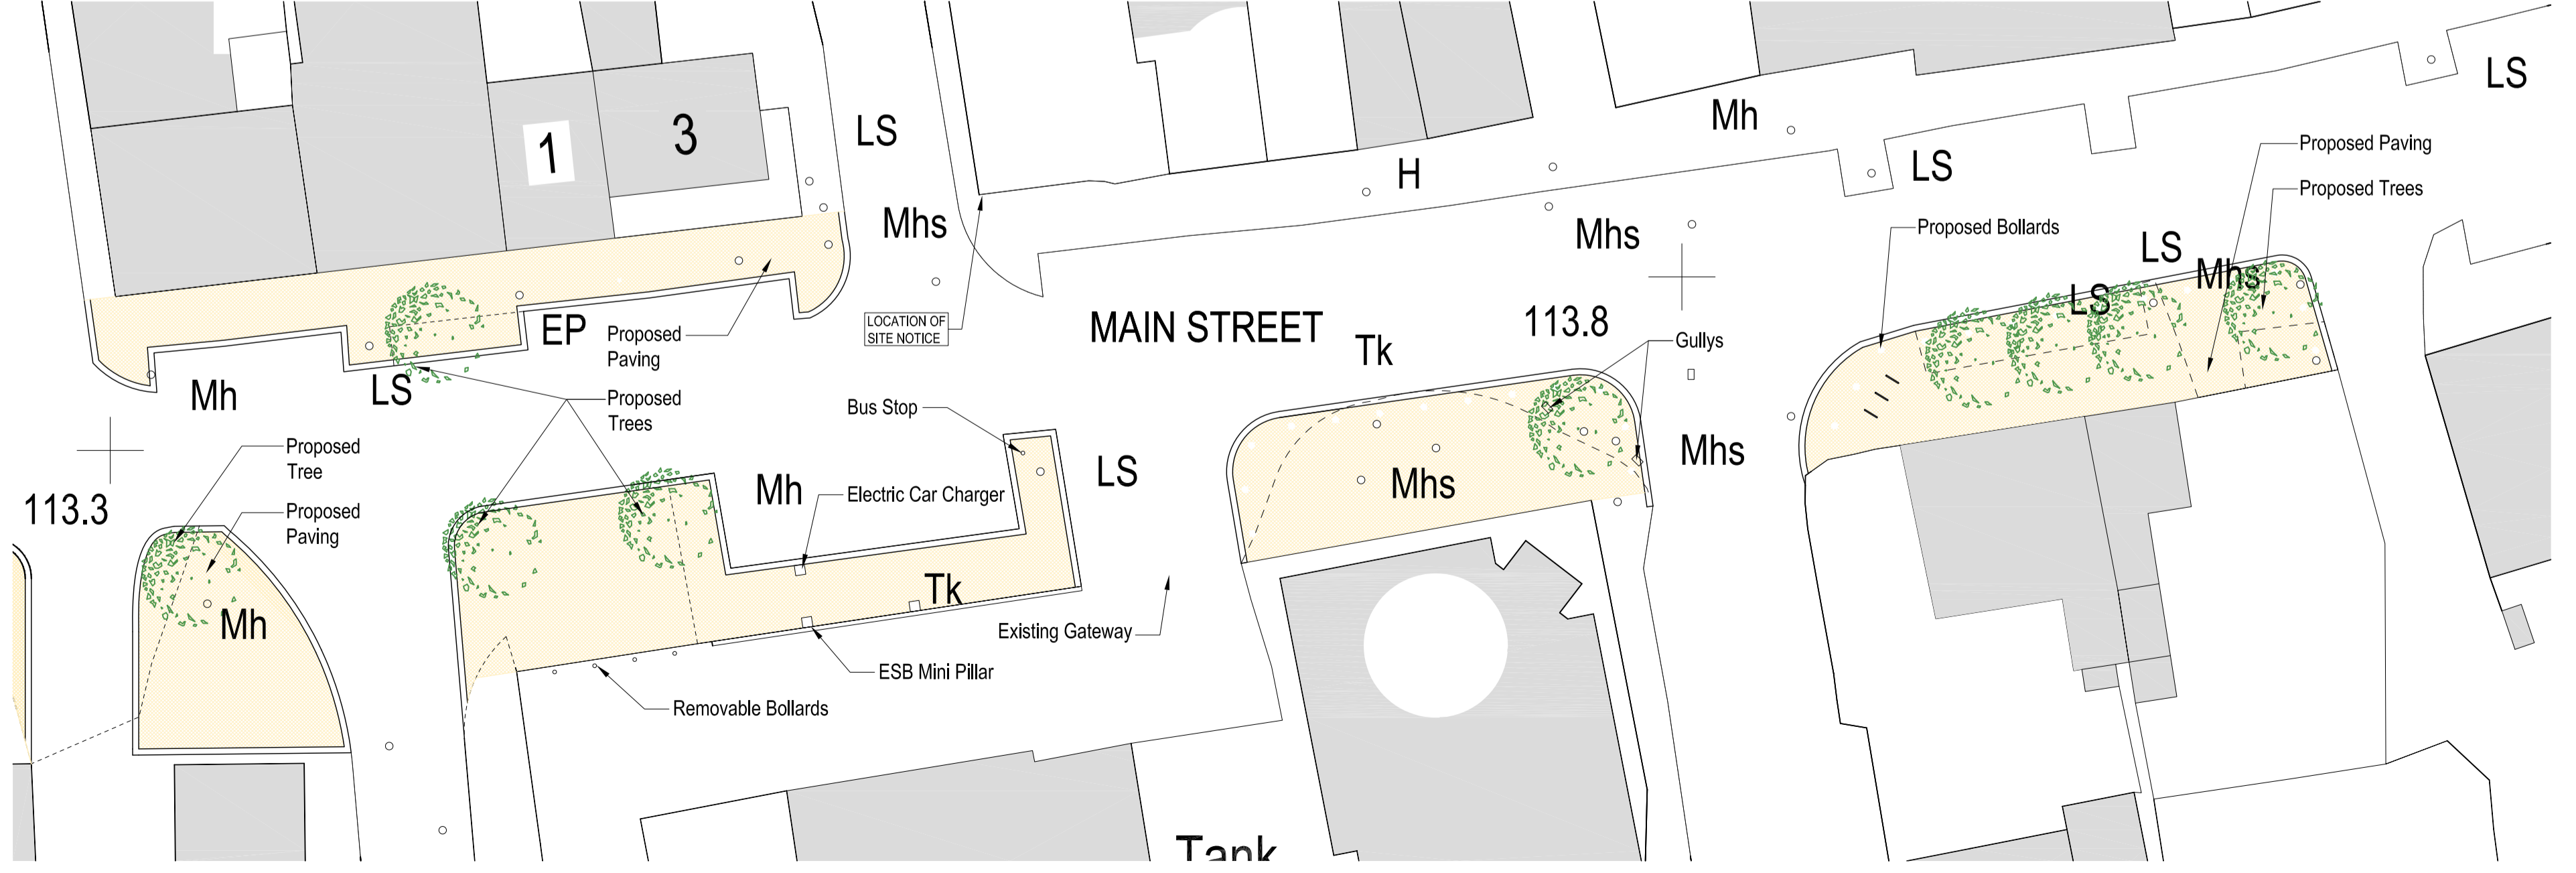

01 P8 1:250
PAVEMENT IMPROVEMENTS PLAN

LEGEND

	PROPOSED PAVING		BUILDING HATCH
	EXISTING TREE		NEW TREE

SCALE-	VARIES
DATE-	
DRAWN-	RH, TB