


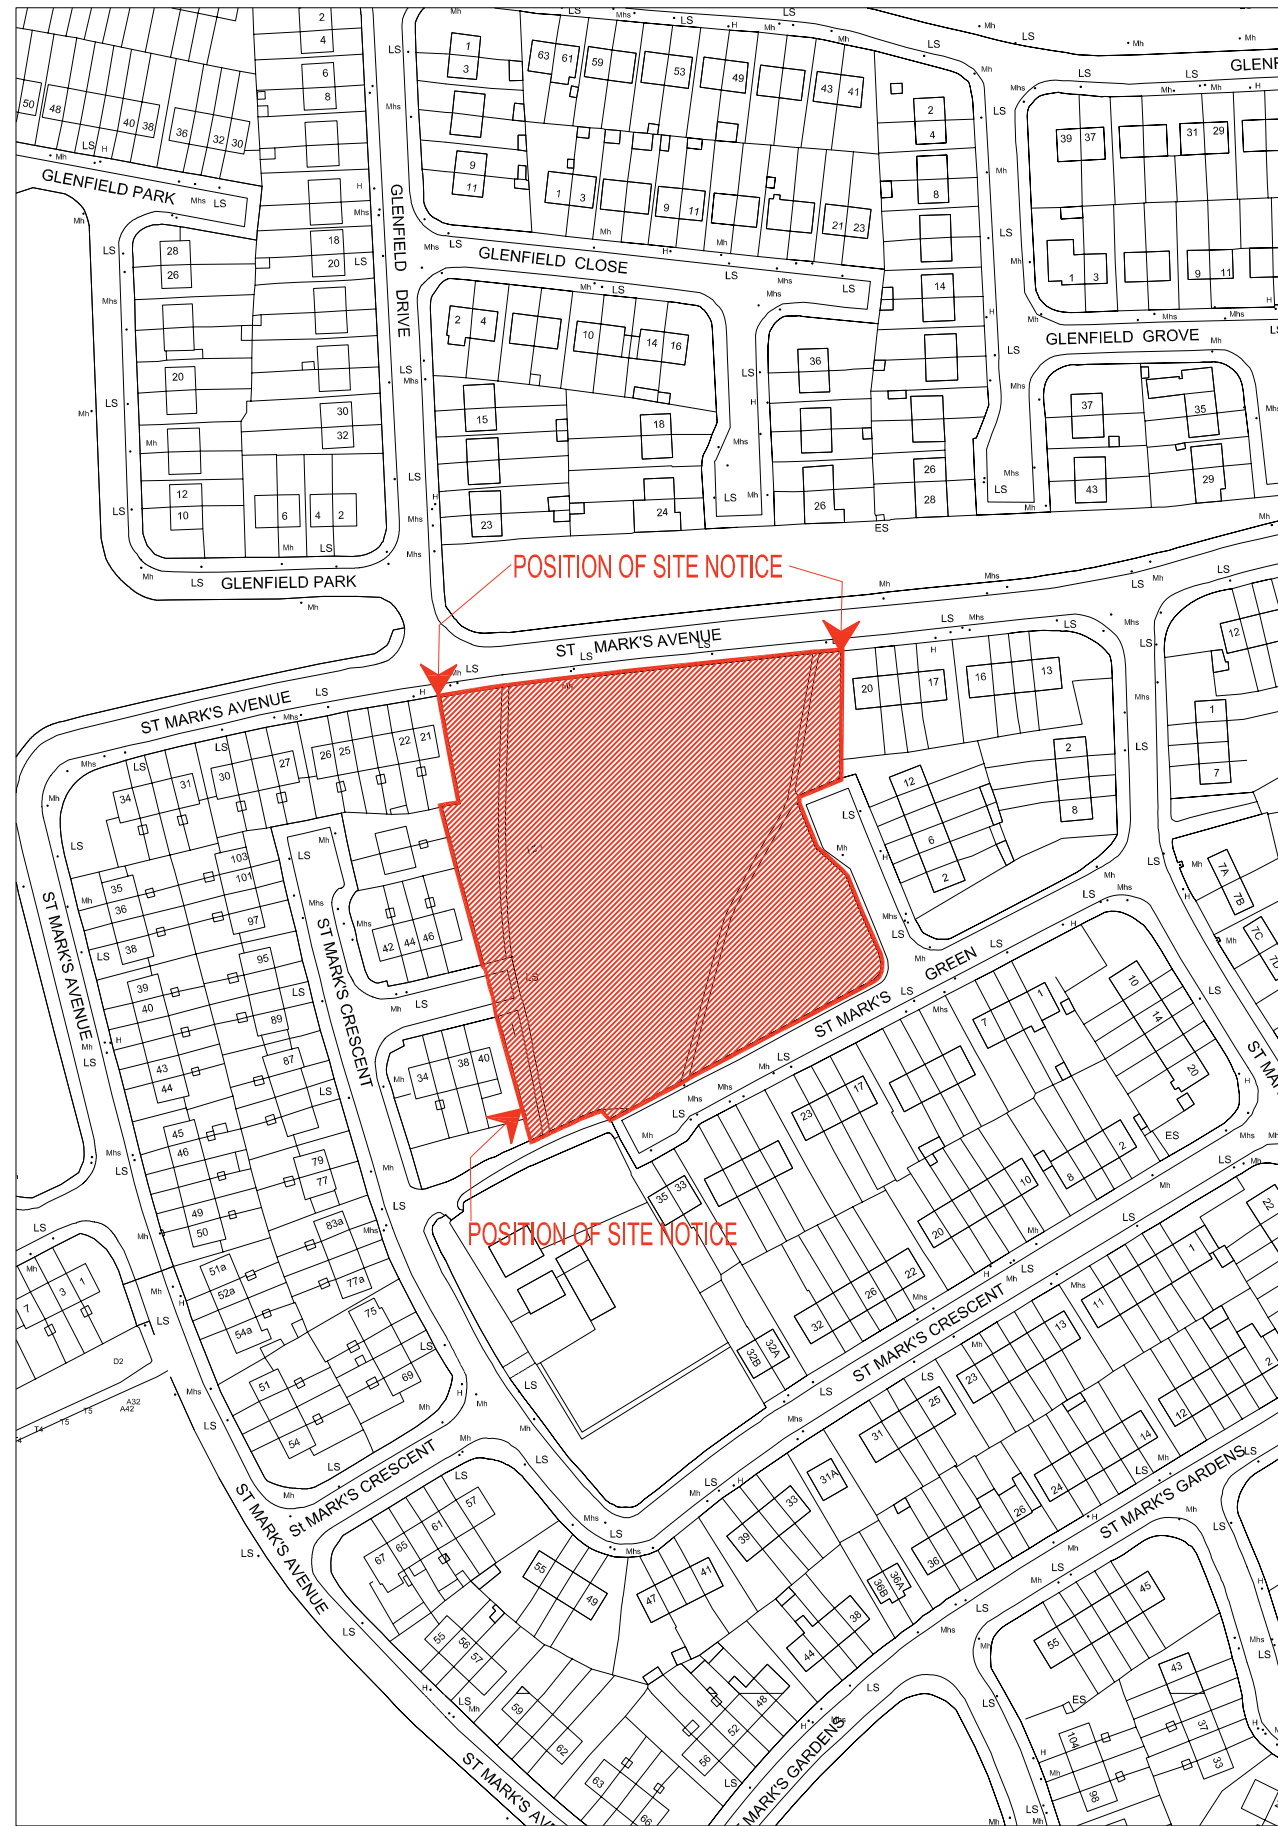

SITE AREA : 2.6 ACRE (1.055HA)



Action areas for Planting / Environmental upgrade / alternative use & infill housing.

Note- Infill building will only be considered for areas that are vulnerable and where housing or another use is appropriate.



No.	DATE	REVISION

SCALE:- 1:2000

DATE:- SEPTEMBER 2007

DRAWN:- LB

PROJECT TITLE: INFILL HOUSING TO ST. MARKS - PART 8 DISPLAY

DRAWING TITLE: SITE LOCATION

SENIOR ARCHITECT: PATRICK DE ROE

PROJECT ARCHITECT:

DRAWING NO:

2007-P8-01

REV.