



WEST FACING ELEVATION

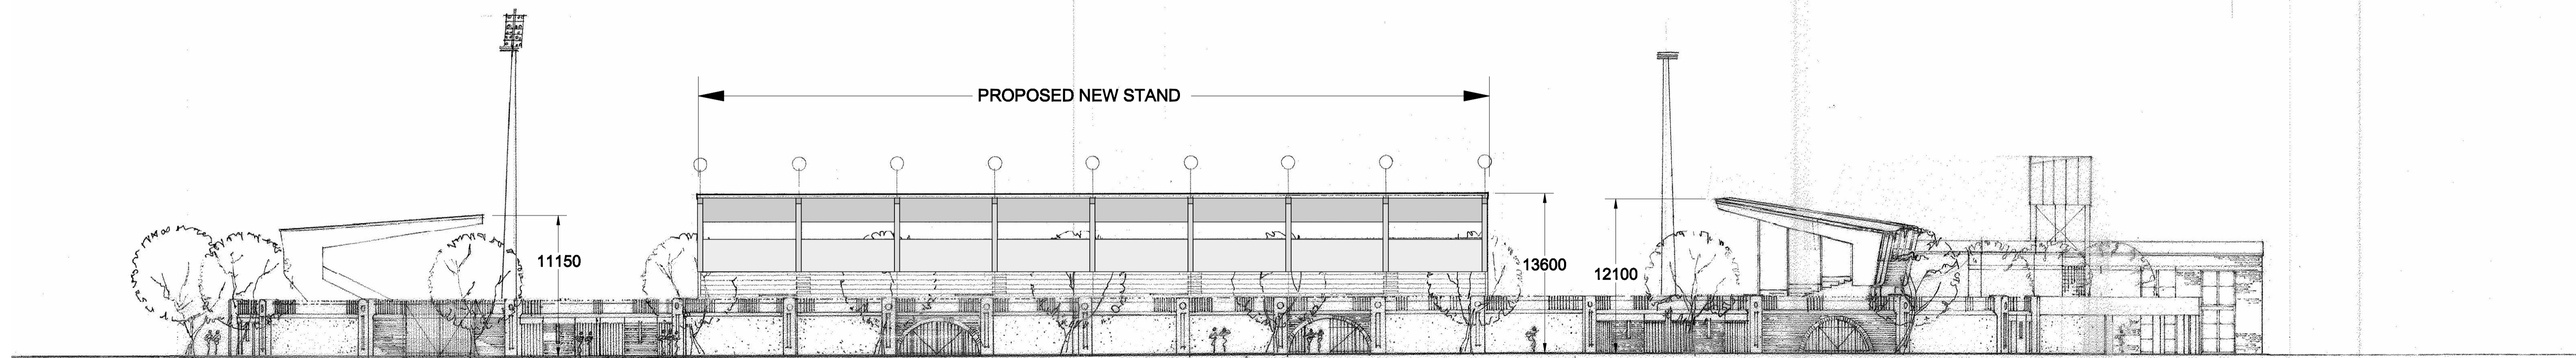

NORTH FACING ELEVATION

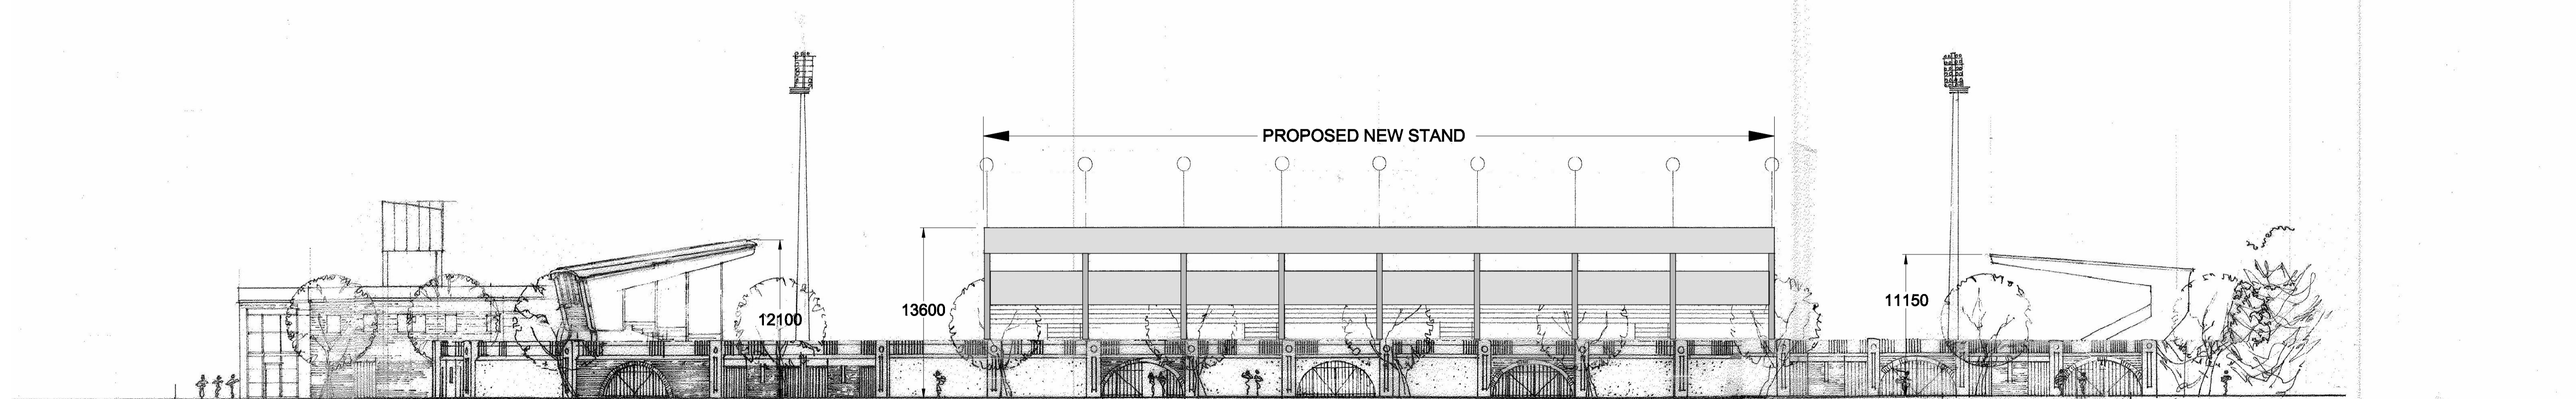

SOUTH FACING ELEVATION

NEW STAND 3. TALLAGHT STADIUM



Martin Noone
 Architect
 136 lower George's Street
 Dunsoghaire, Co.Dublin

Client : SOUTH DUBLIN COUNTY COUNCIL
 Drawing Title : CONTEXTUAL ELEVATION SHEET 2
 Scale : 1 : 250 Date : SEPT 2016 Dwg. No.: TS3-005