





02 SITE LOCATION MAP
P8 1:2000



02 AERIAL VIEW OF TALLAGHT VILLAGE SITE FROM THE SOUTH
P8 SOURCE: BINGMAPS.COM

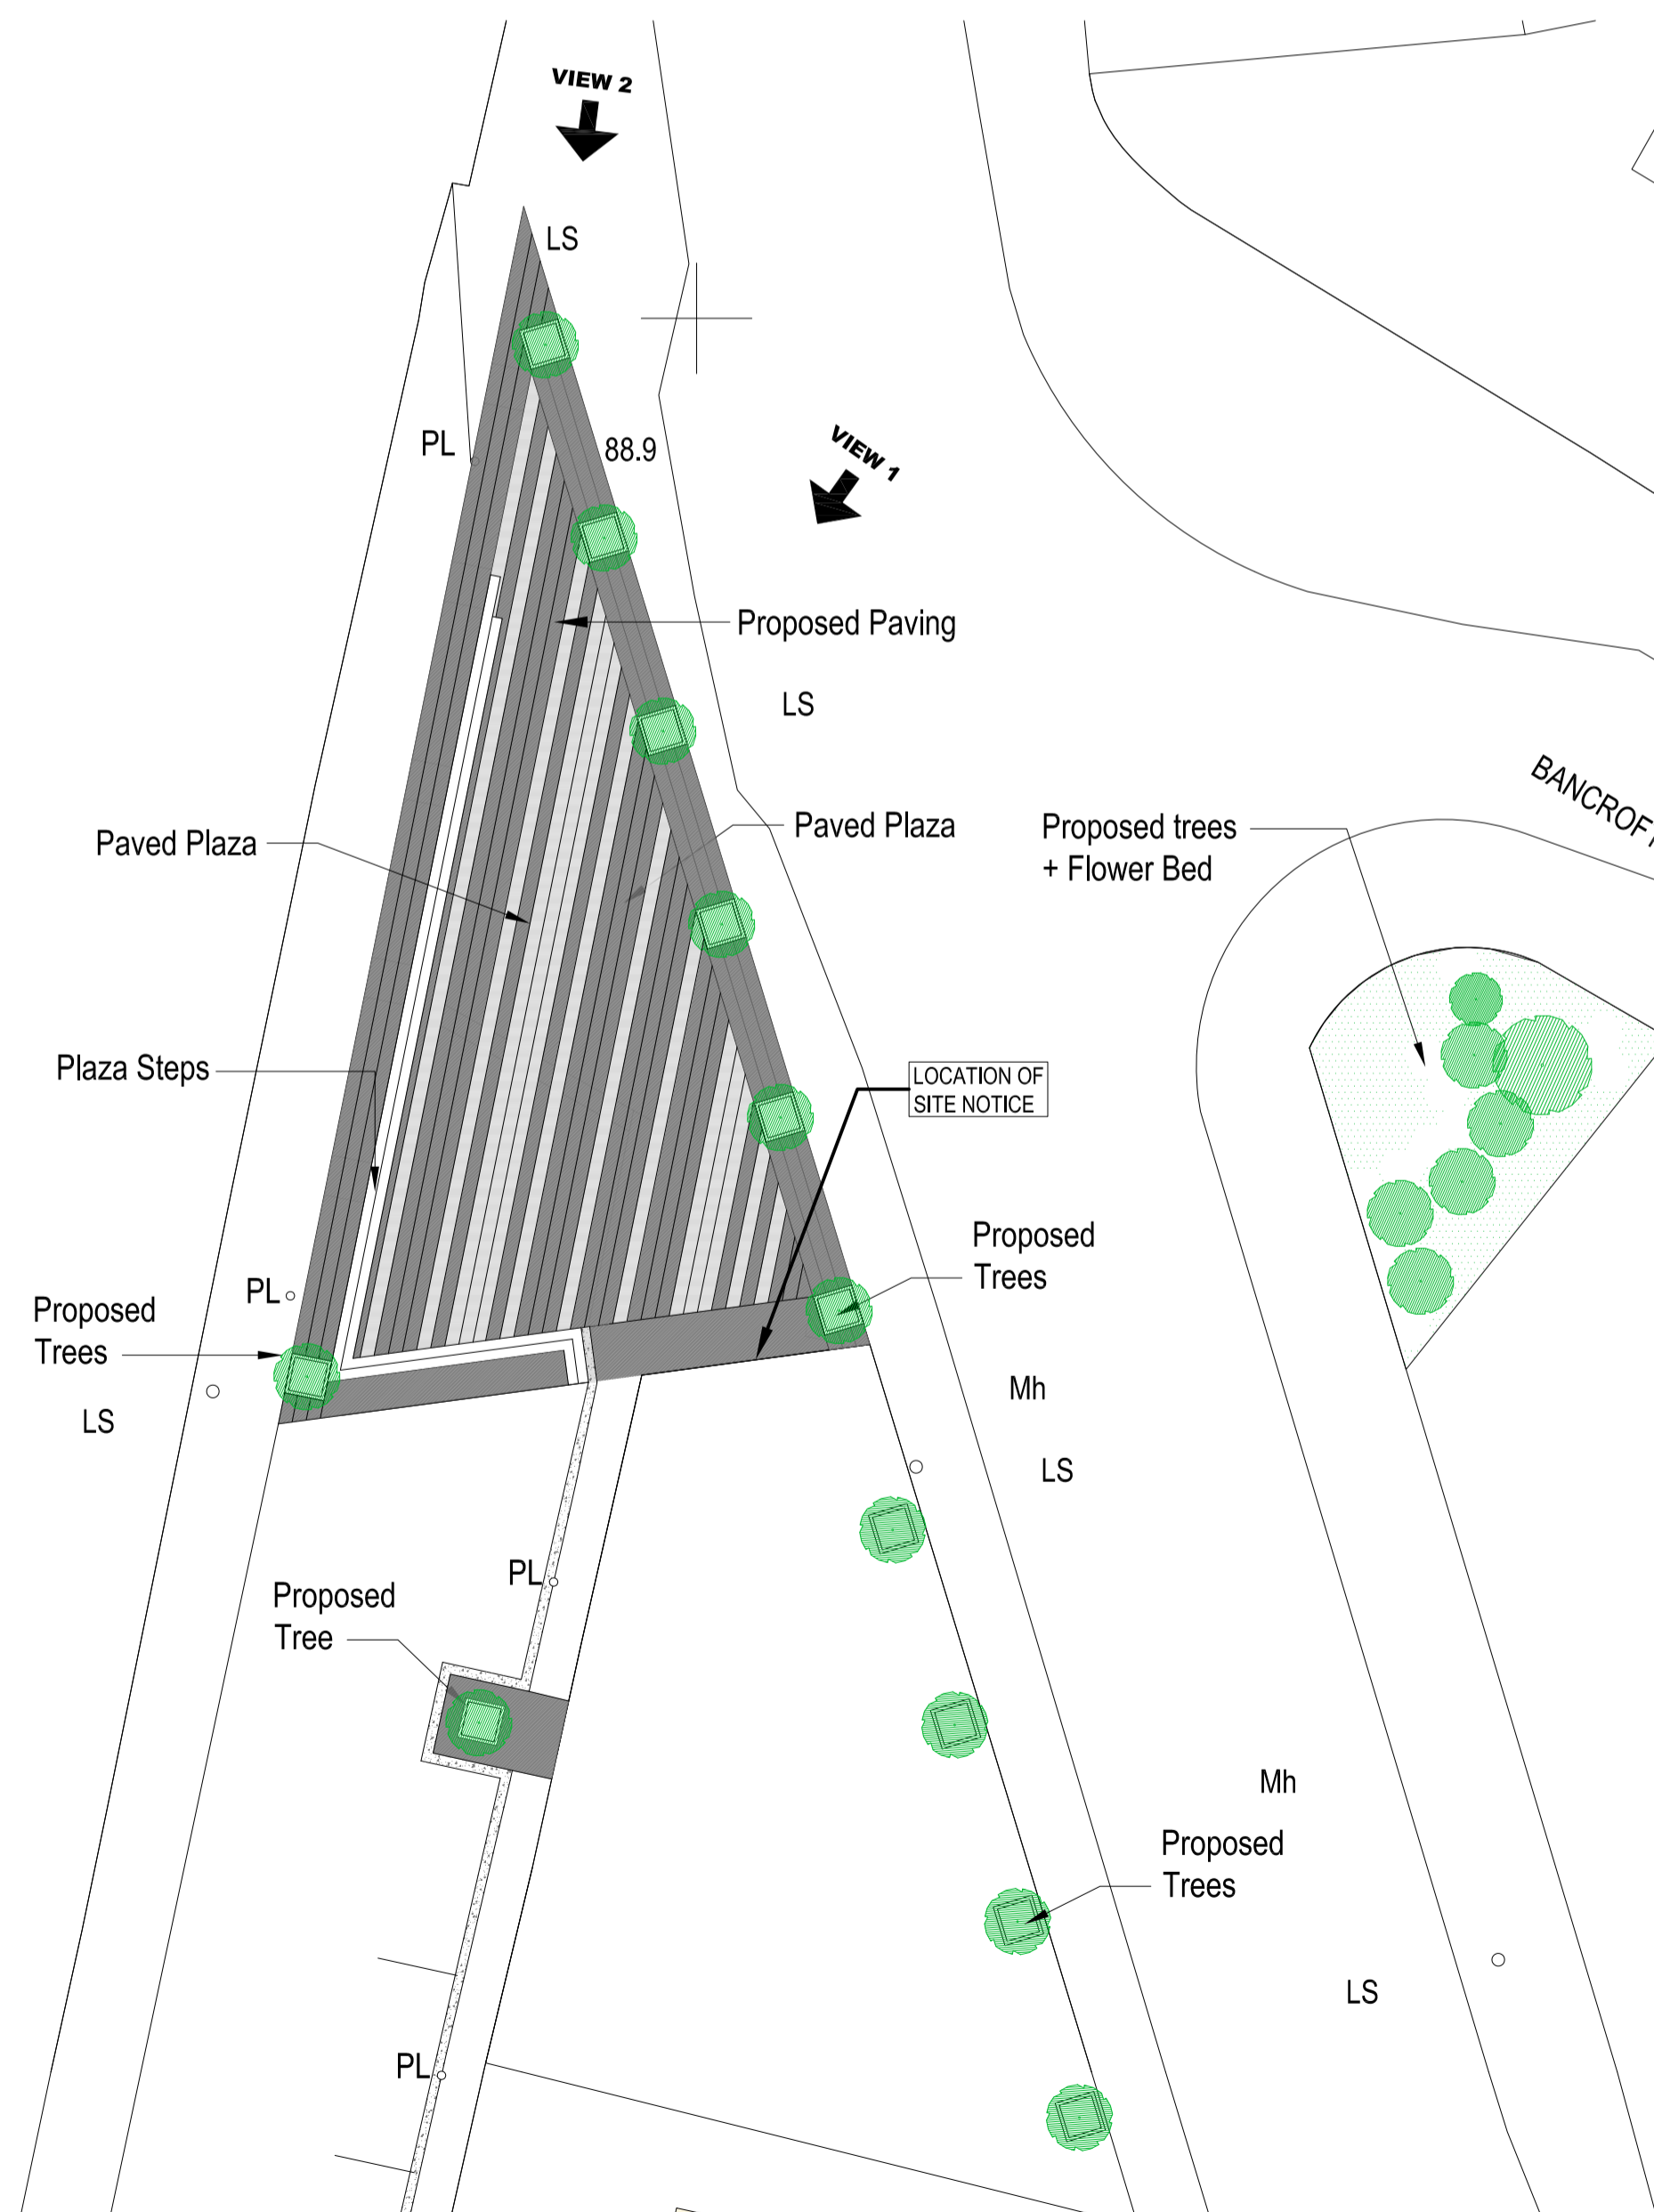

02 GREENHILLS GATEWAY PLAN
P8 1:200

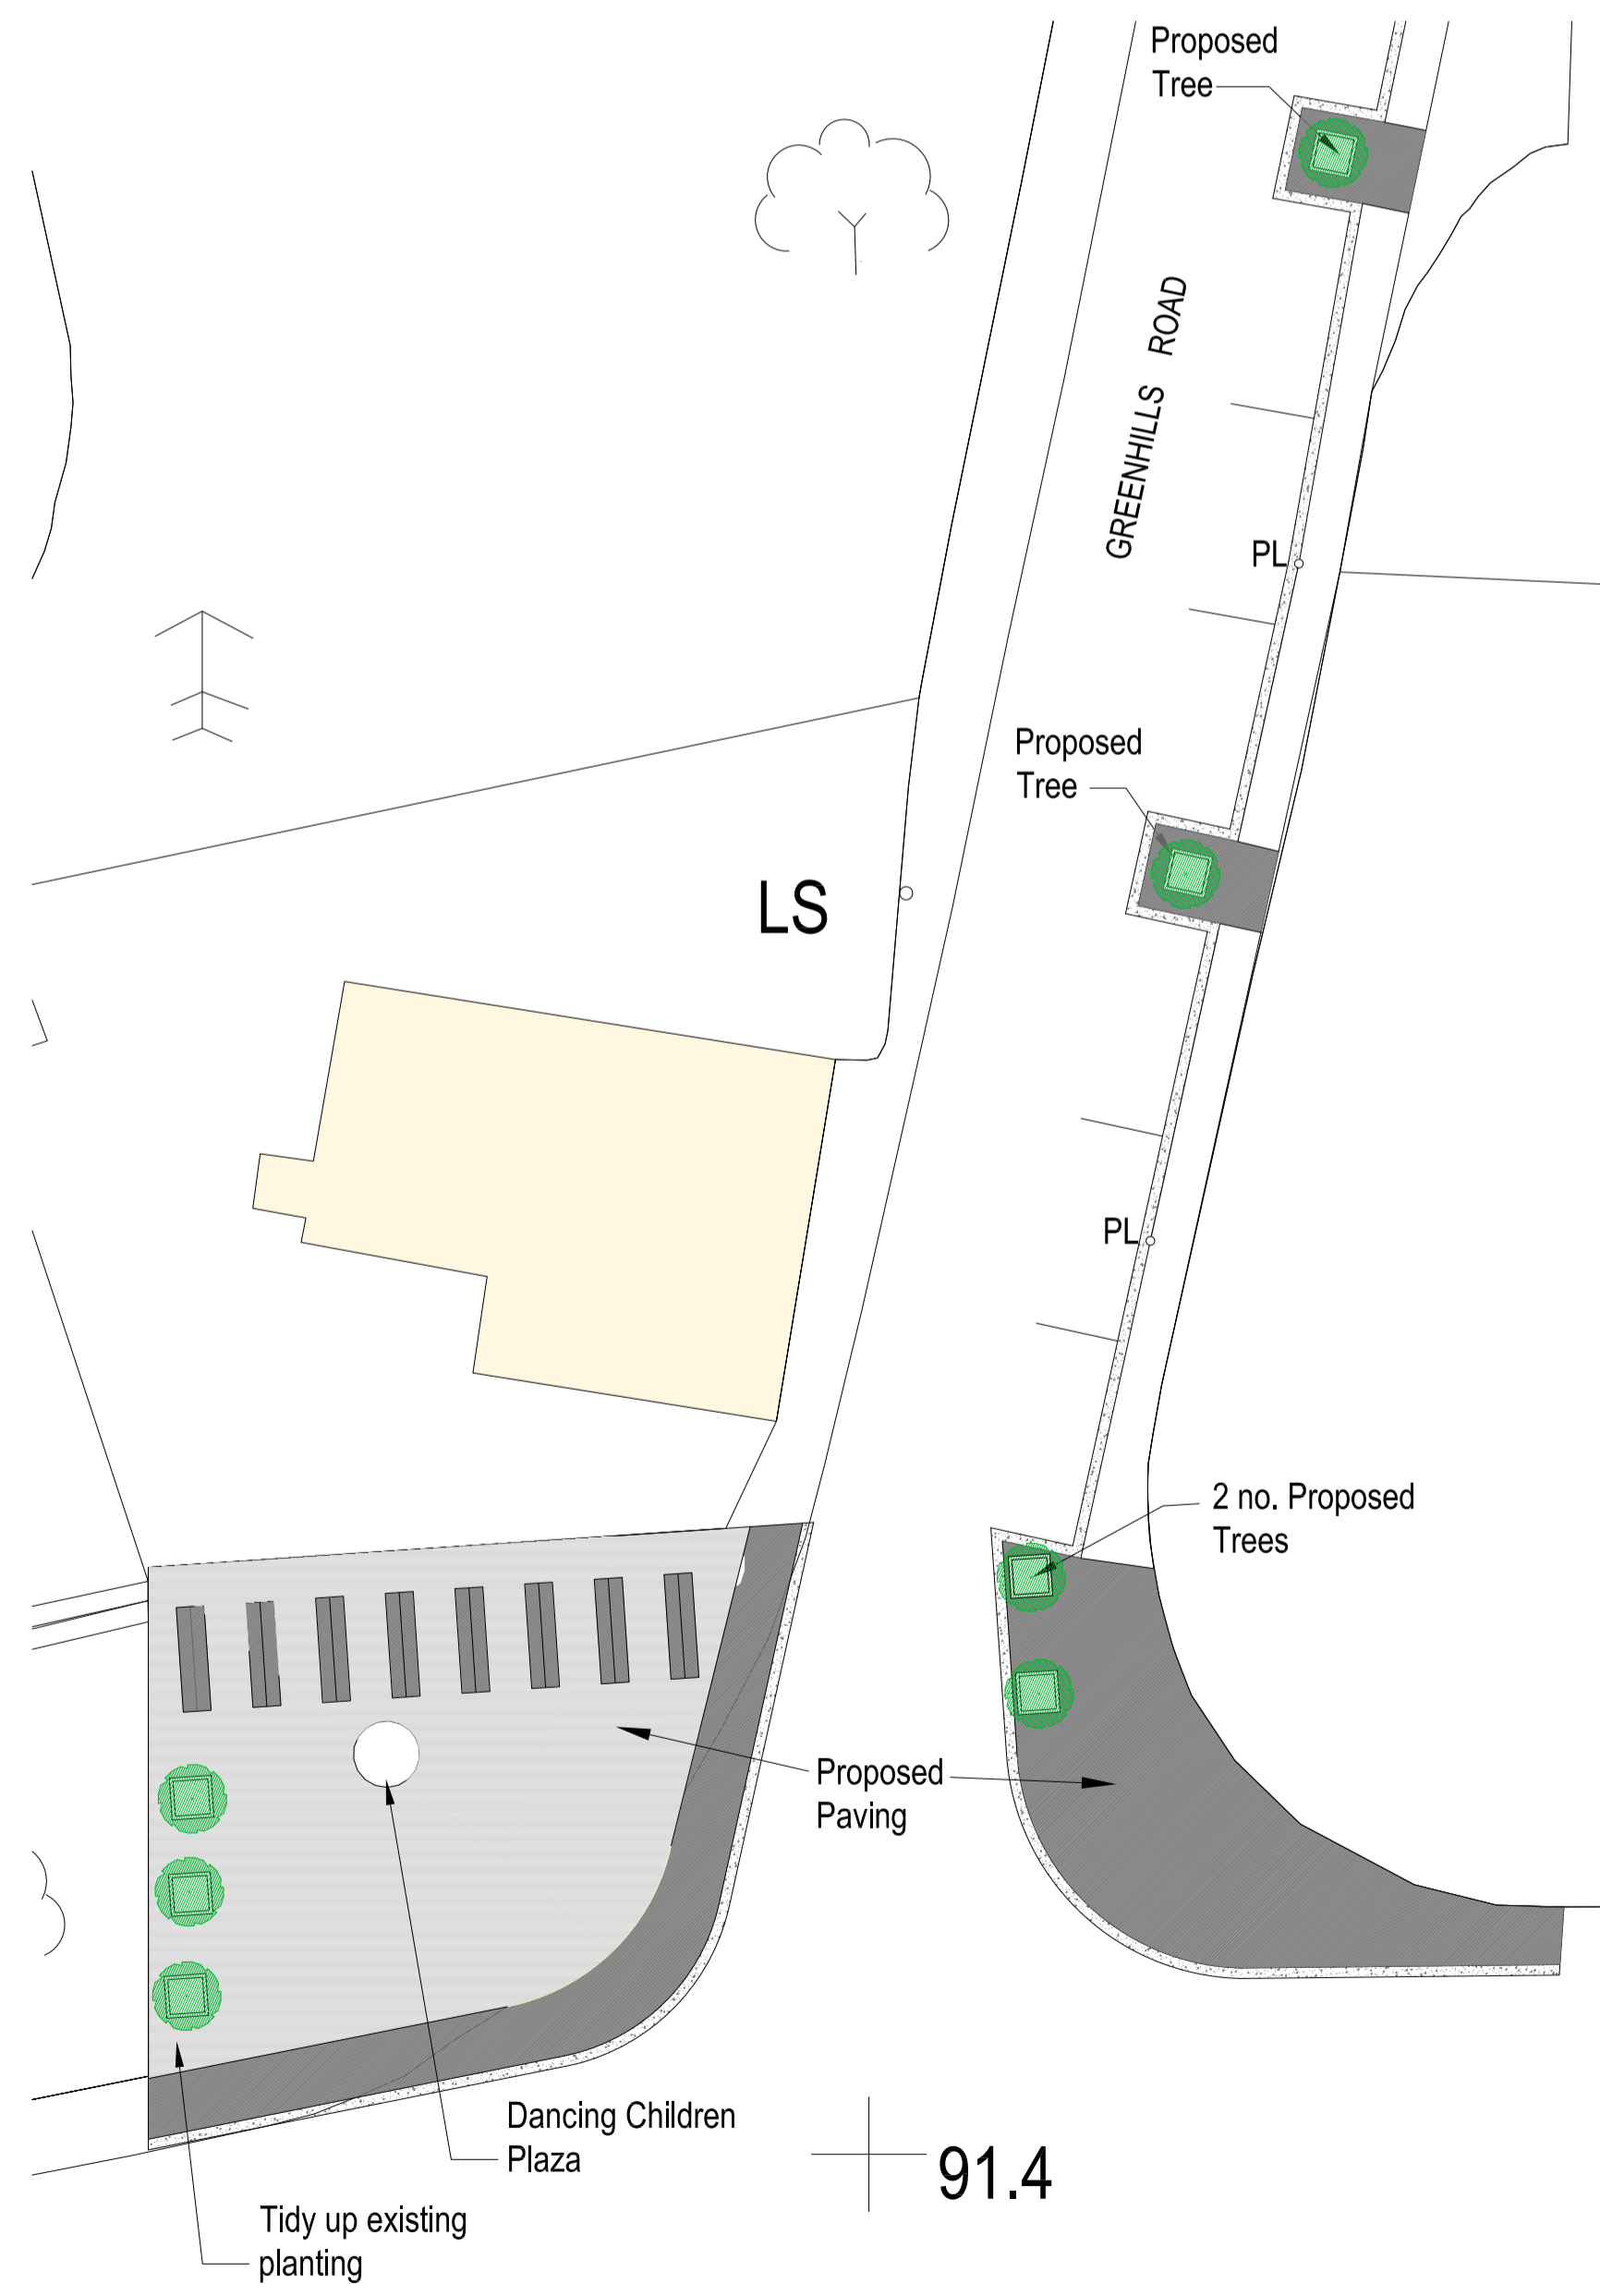

02 DANCING CHILDREN PLAZA UPGRADE PLAN
P8 1:200



02 GREENHILLS GATEWAY PERSPECTIVE VIEW 1
P8 NTS



02 GREENHILLS GATEWAY PERSPECTIVE VIEW 2
P8 NTS



NORTH