



INFILL HOUSING AT ST. MARKS - PART 8 CONSULTATION

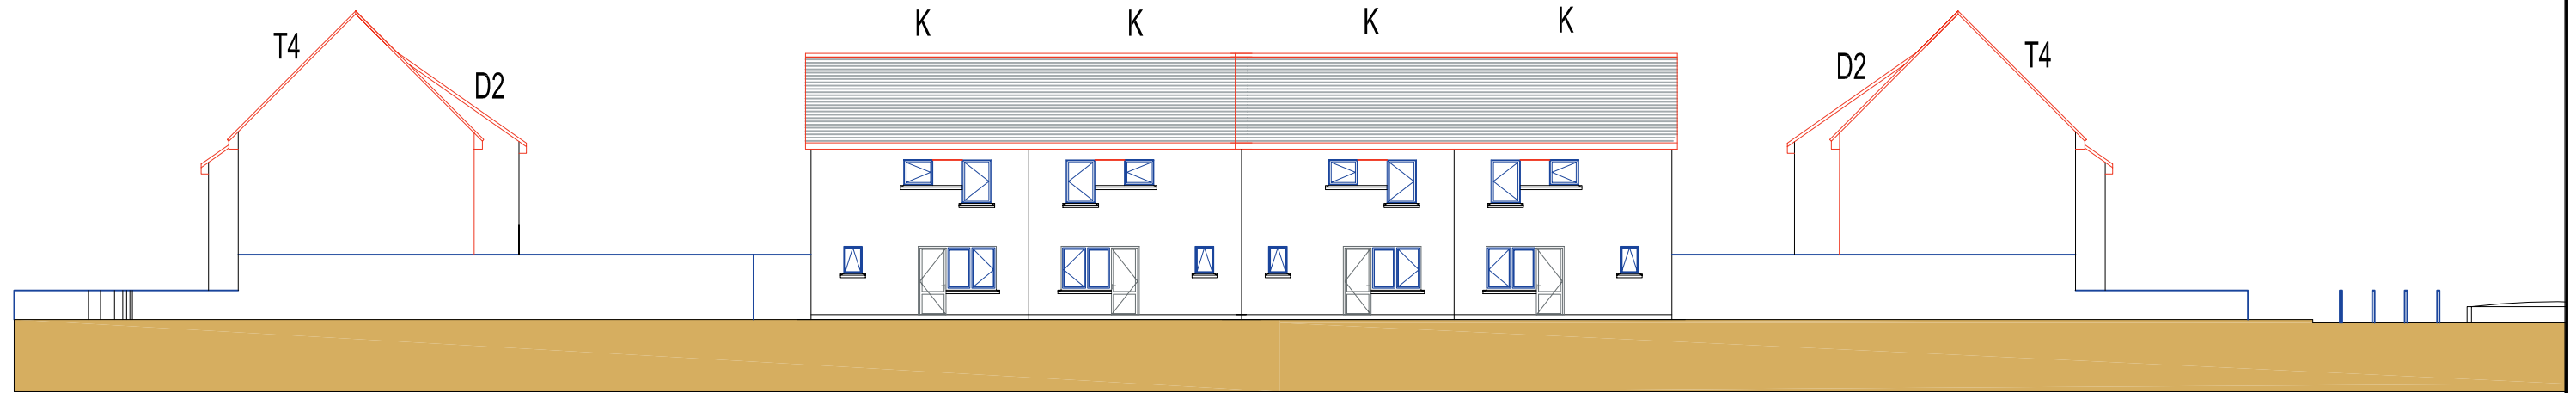

ST. MARKS AVENUE END

ST. MARKS GREEN RERE ELEVATION

ST. MARKS CRESCENT
NEW COURTYARD

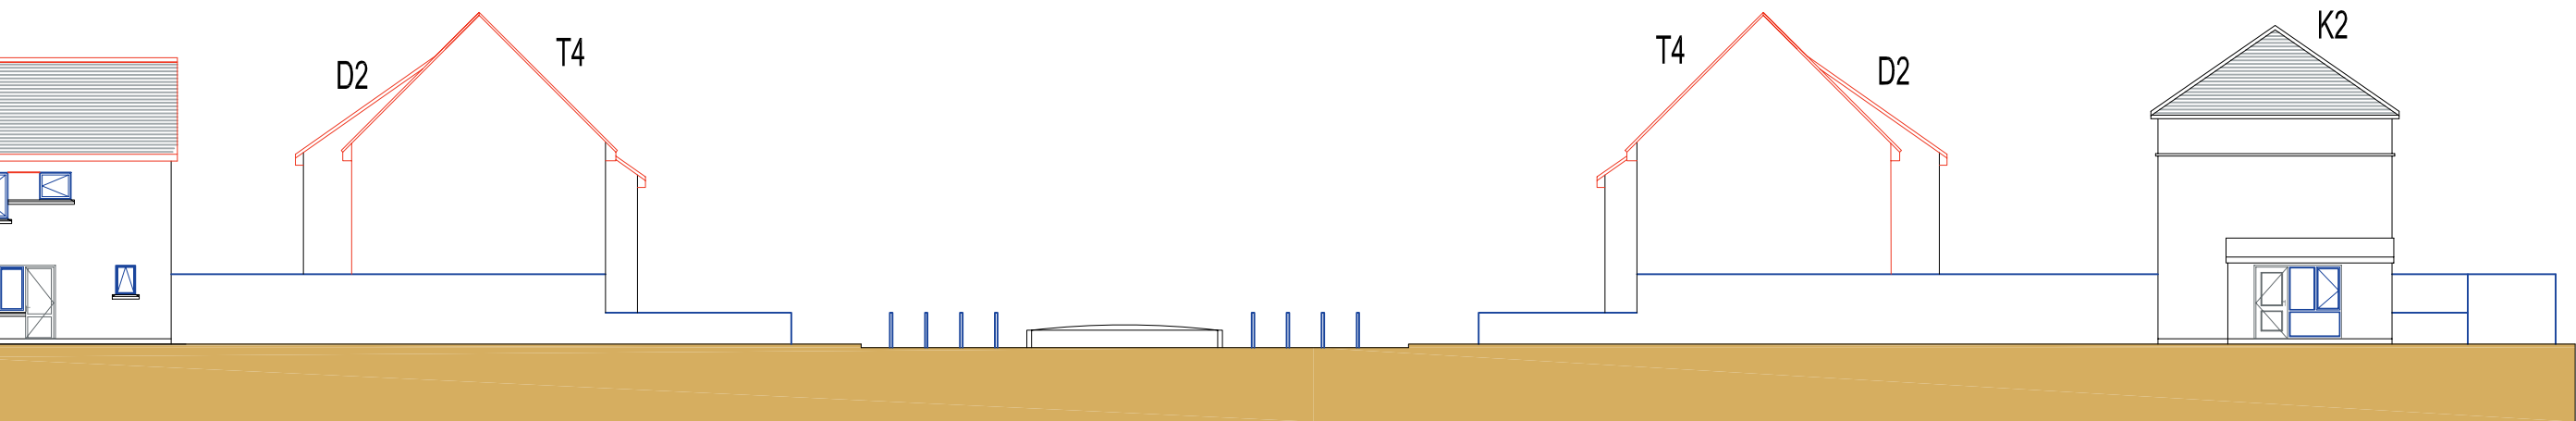

ST. MARKS CRESCENT
NEW COURTYARD

ST. MARKS GREEN RERE ELEVATION

ST. MARKS GREEN END

SOUTH DUBLIN COUNTY COUNCIL
ARCHITECTS' DEPARTMENT,
COUNTY HALL, TALLAGHT, DUBLIN 24
TEL: 01-414 9032, FAX: 01-414 9209



COUNTY ARCHITECT
EDDIE CONROY B.Arch.M.Arch.Sc.FRAM

No.	DATE	REVISION

SCALE:- 1:200

DATE:- SEPTEMBER 2007

DRAWN:- LB

PROJECT TITLE: INFILL HOUSING TO ST. MARKS - PART 8 DISPLAY

DRAWING TITLE: SITE ELEVATIONS (2)

SENIOR ARCHITECT: PATRICK DE ROE

PROJECT ARCHITECT:

DRAWING NO:

2007-P8-05

REV.