



NORTH







CLONALKIN ROUND TOWER VISITORS' CENTRE & PUBLIC GARDEN

SHEET 02

BUILDING DESIGN PLANS AND ELEVATIONS

PART 8

Comhairle Contae Átha Cliath South Dublin County Council

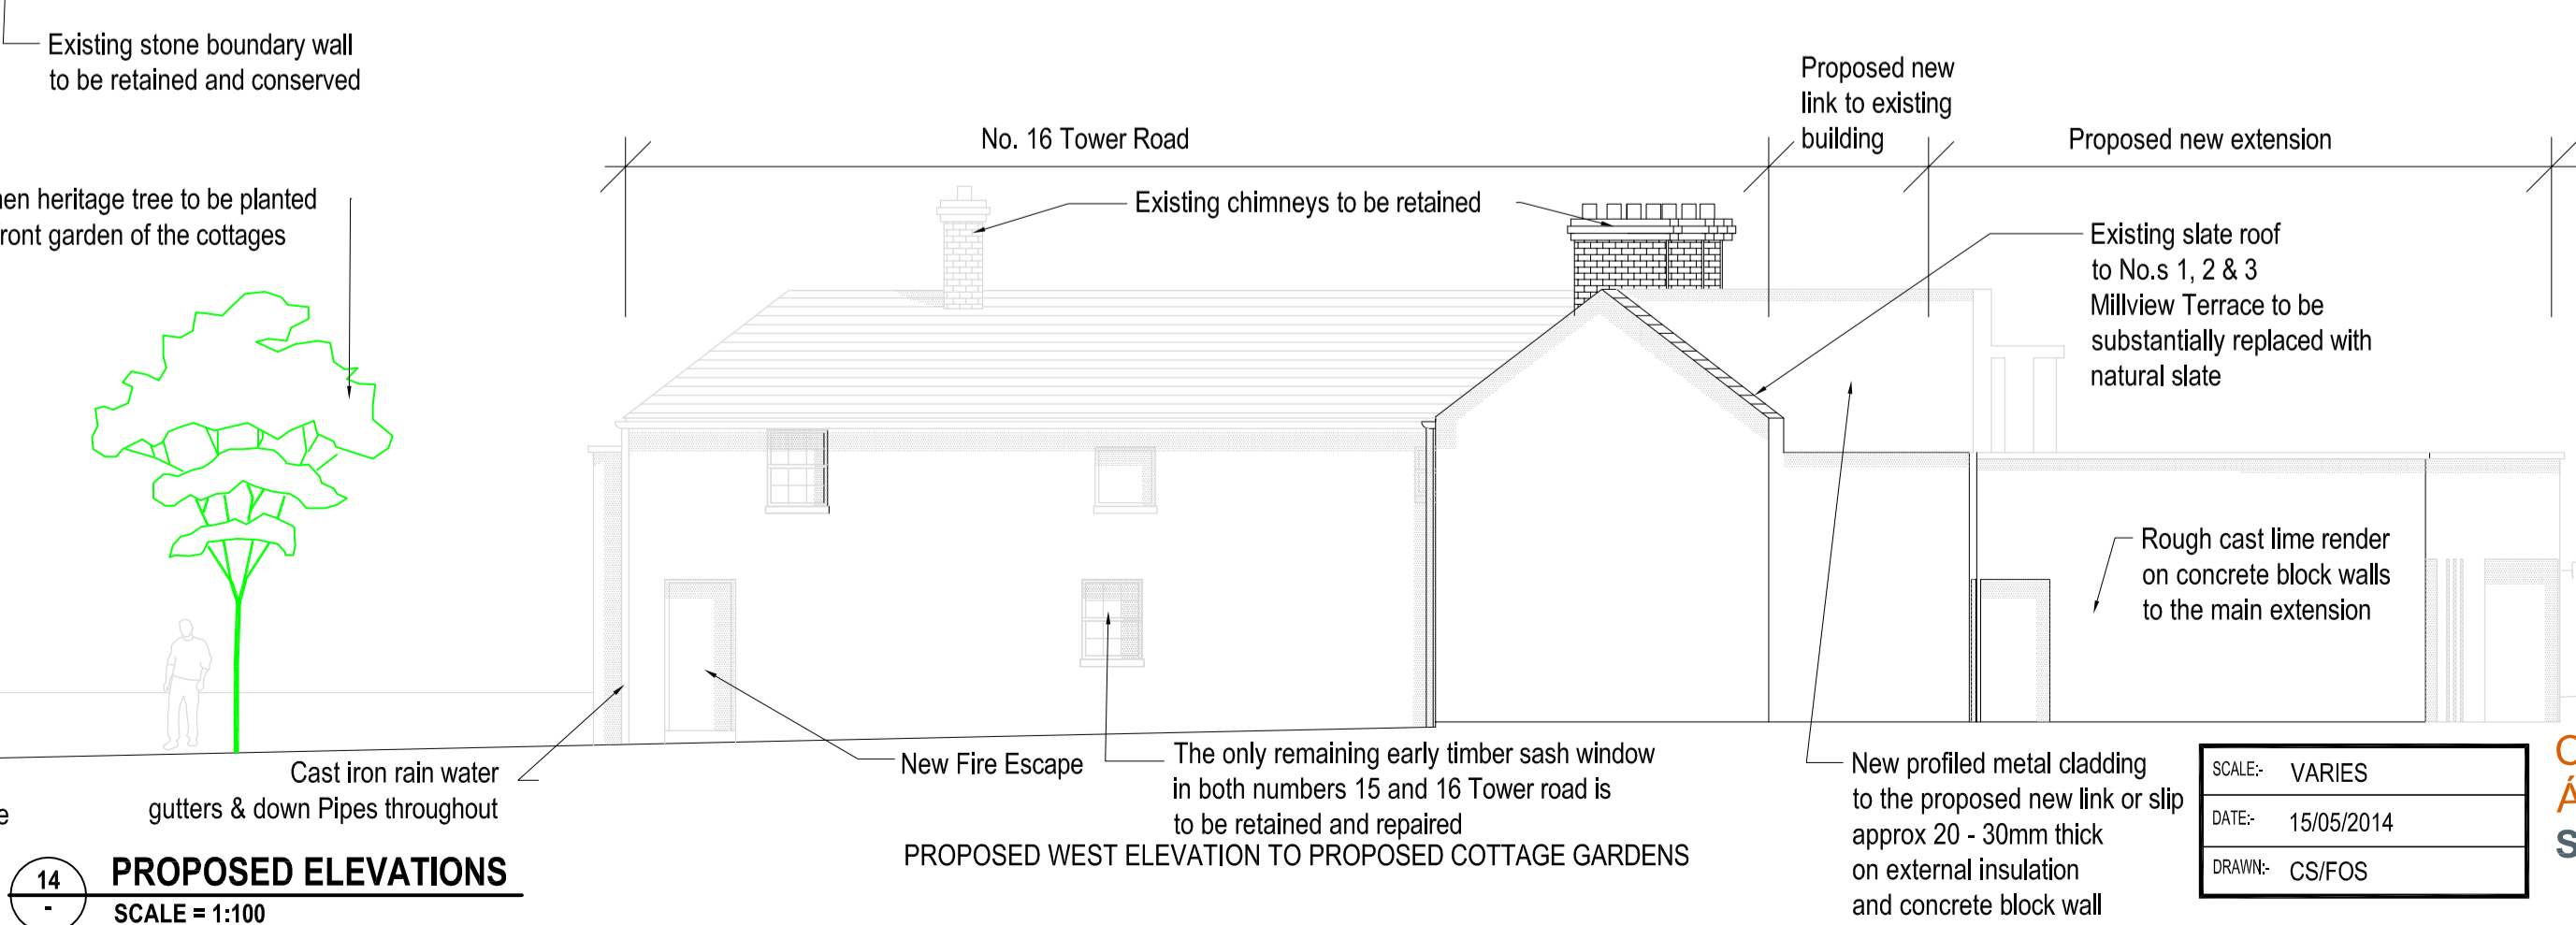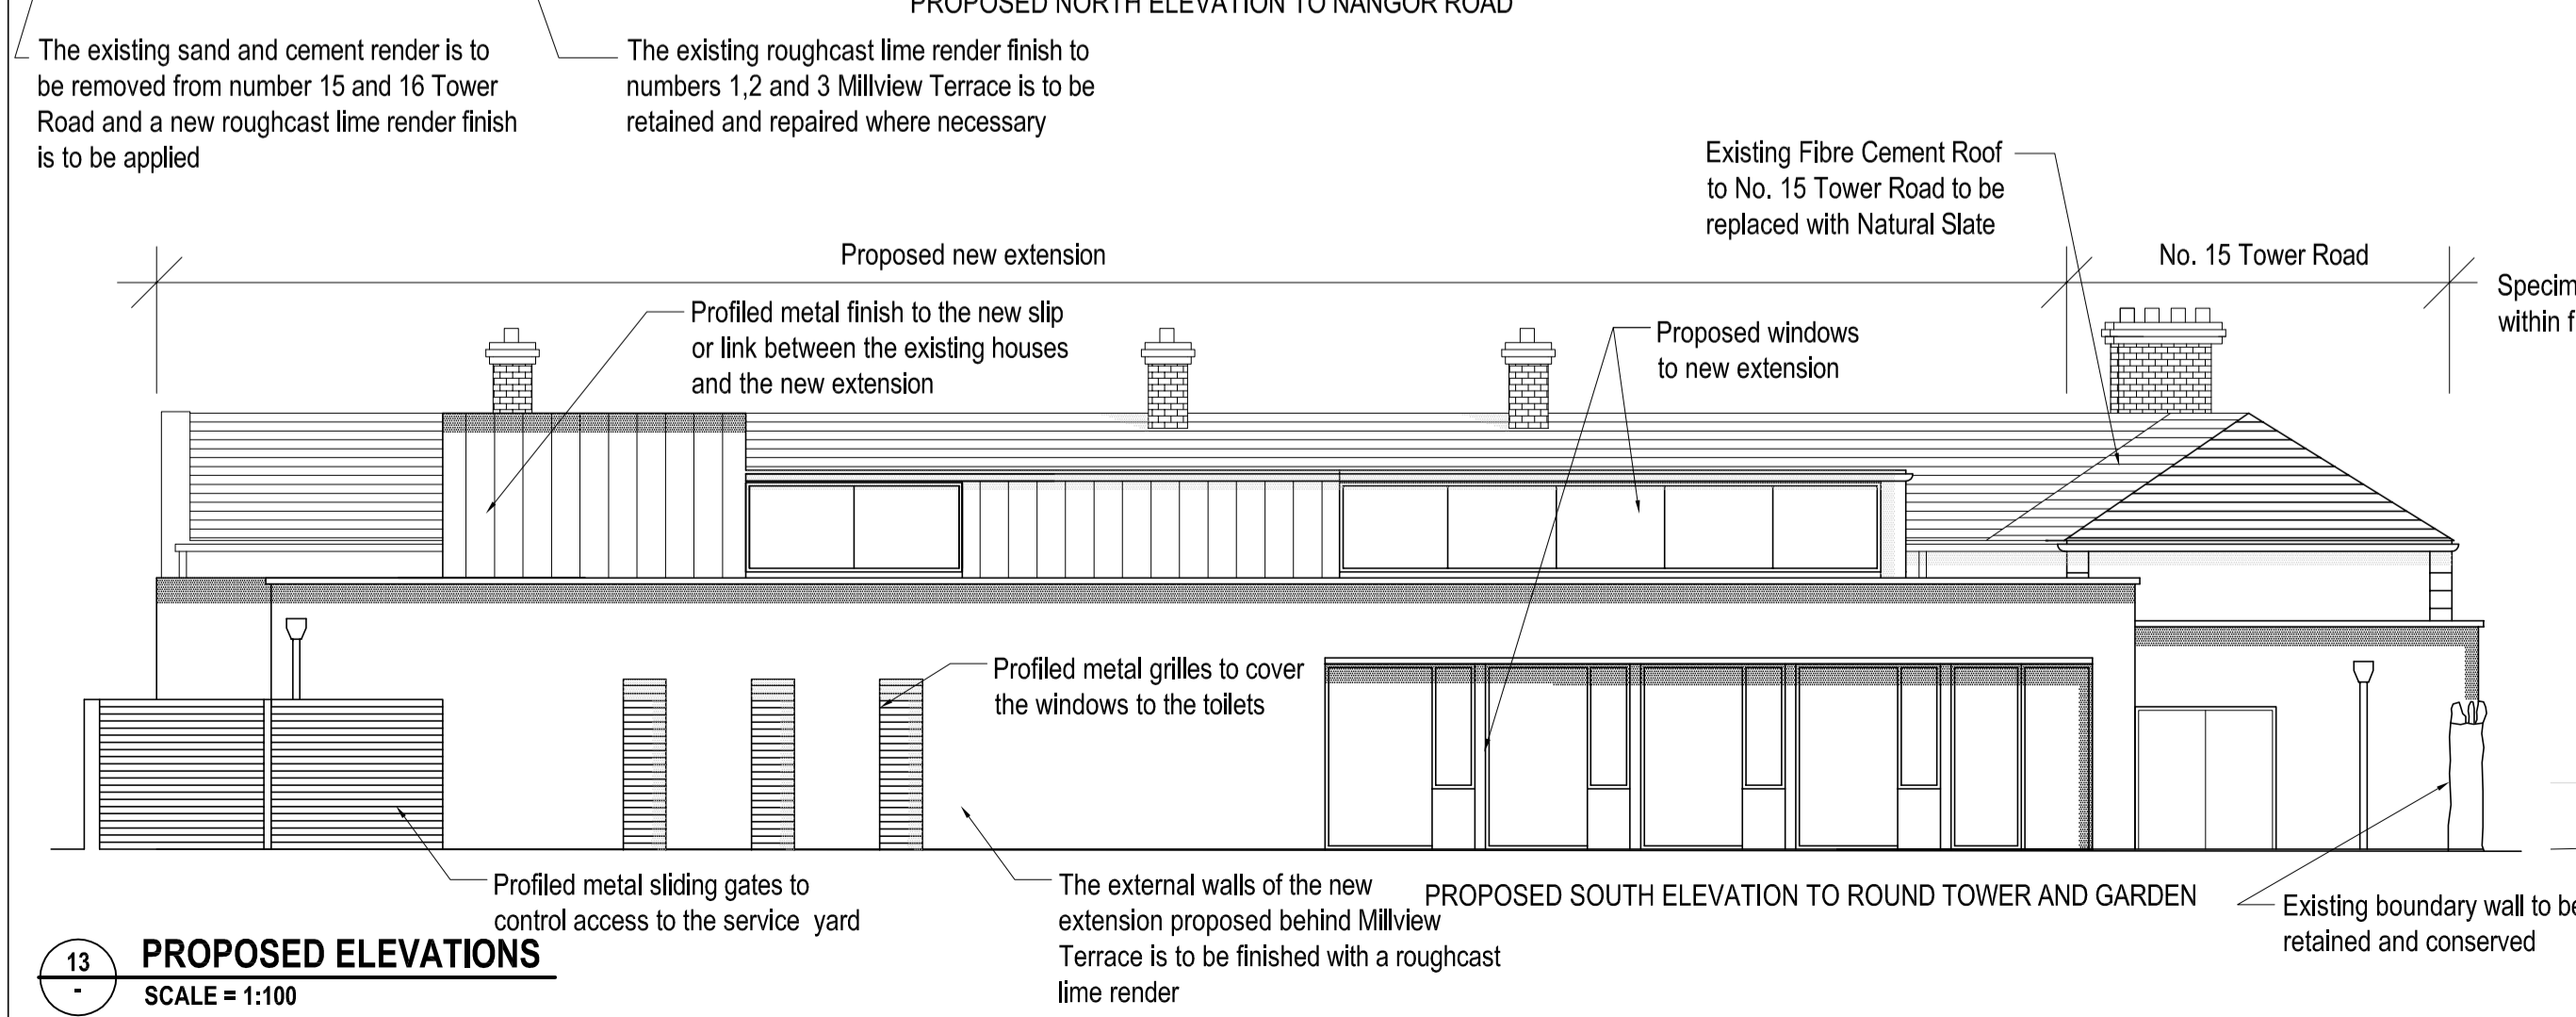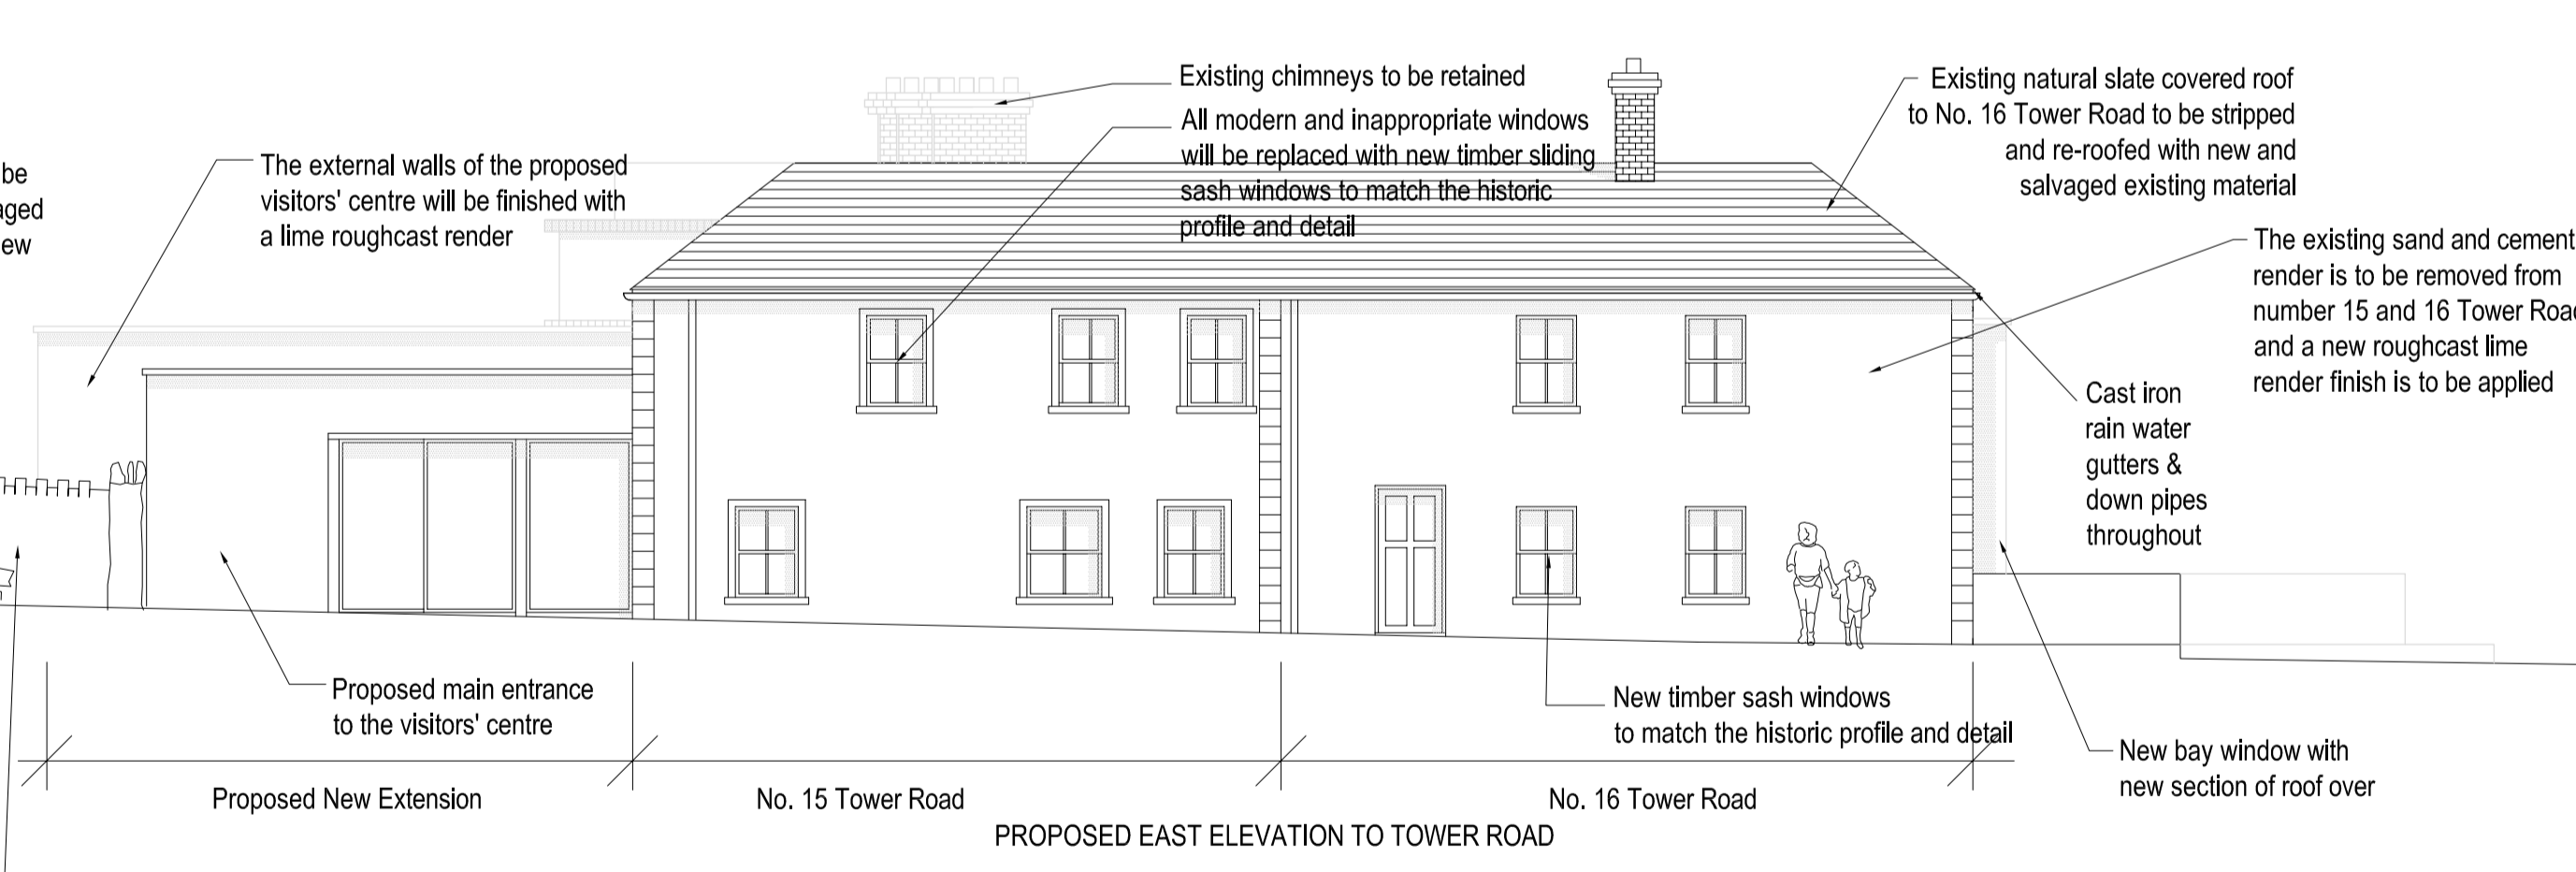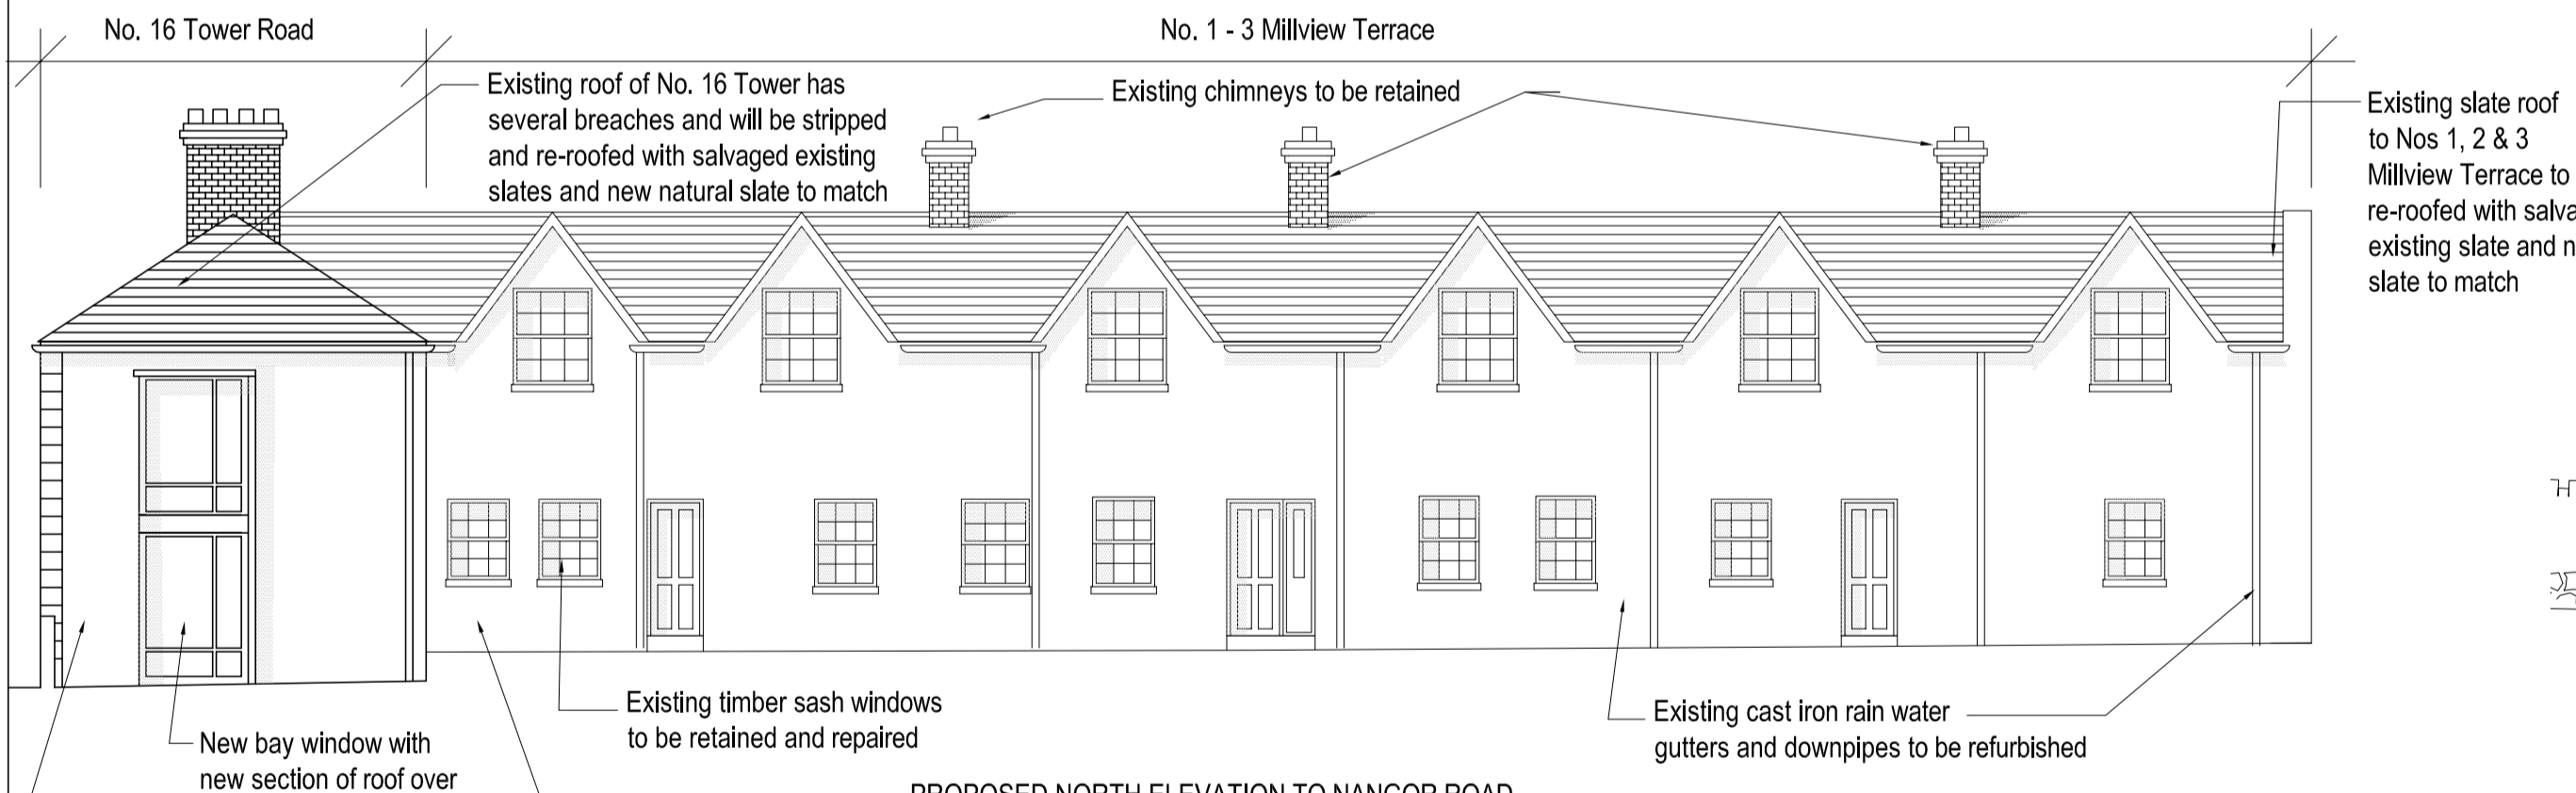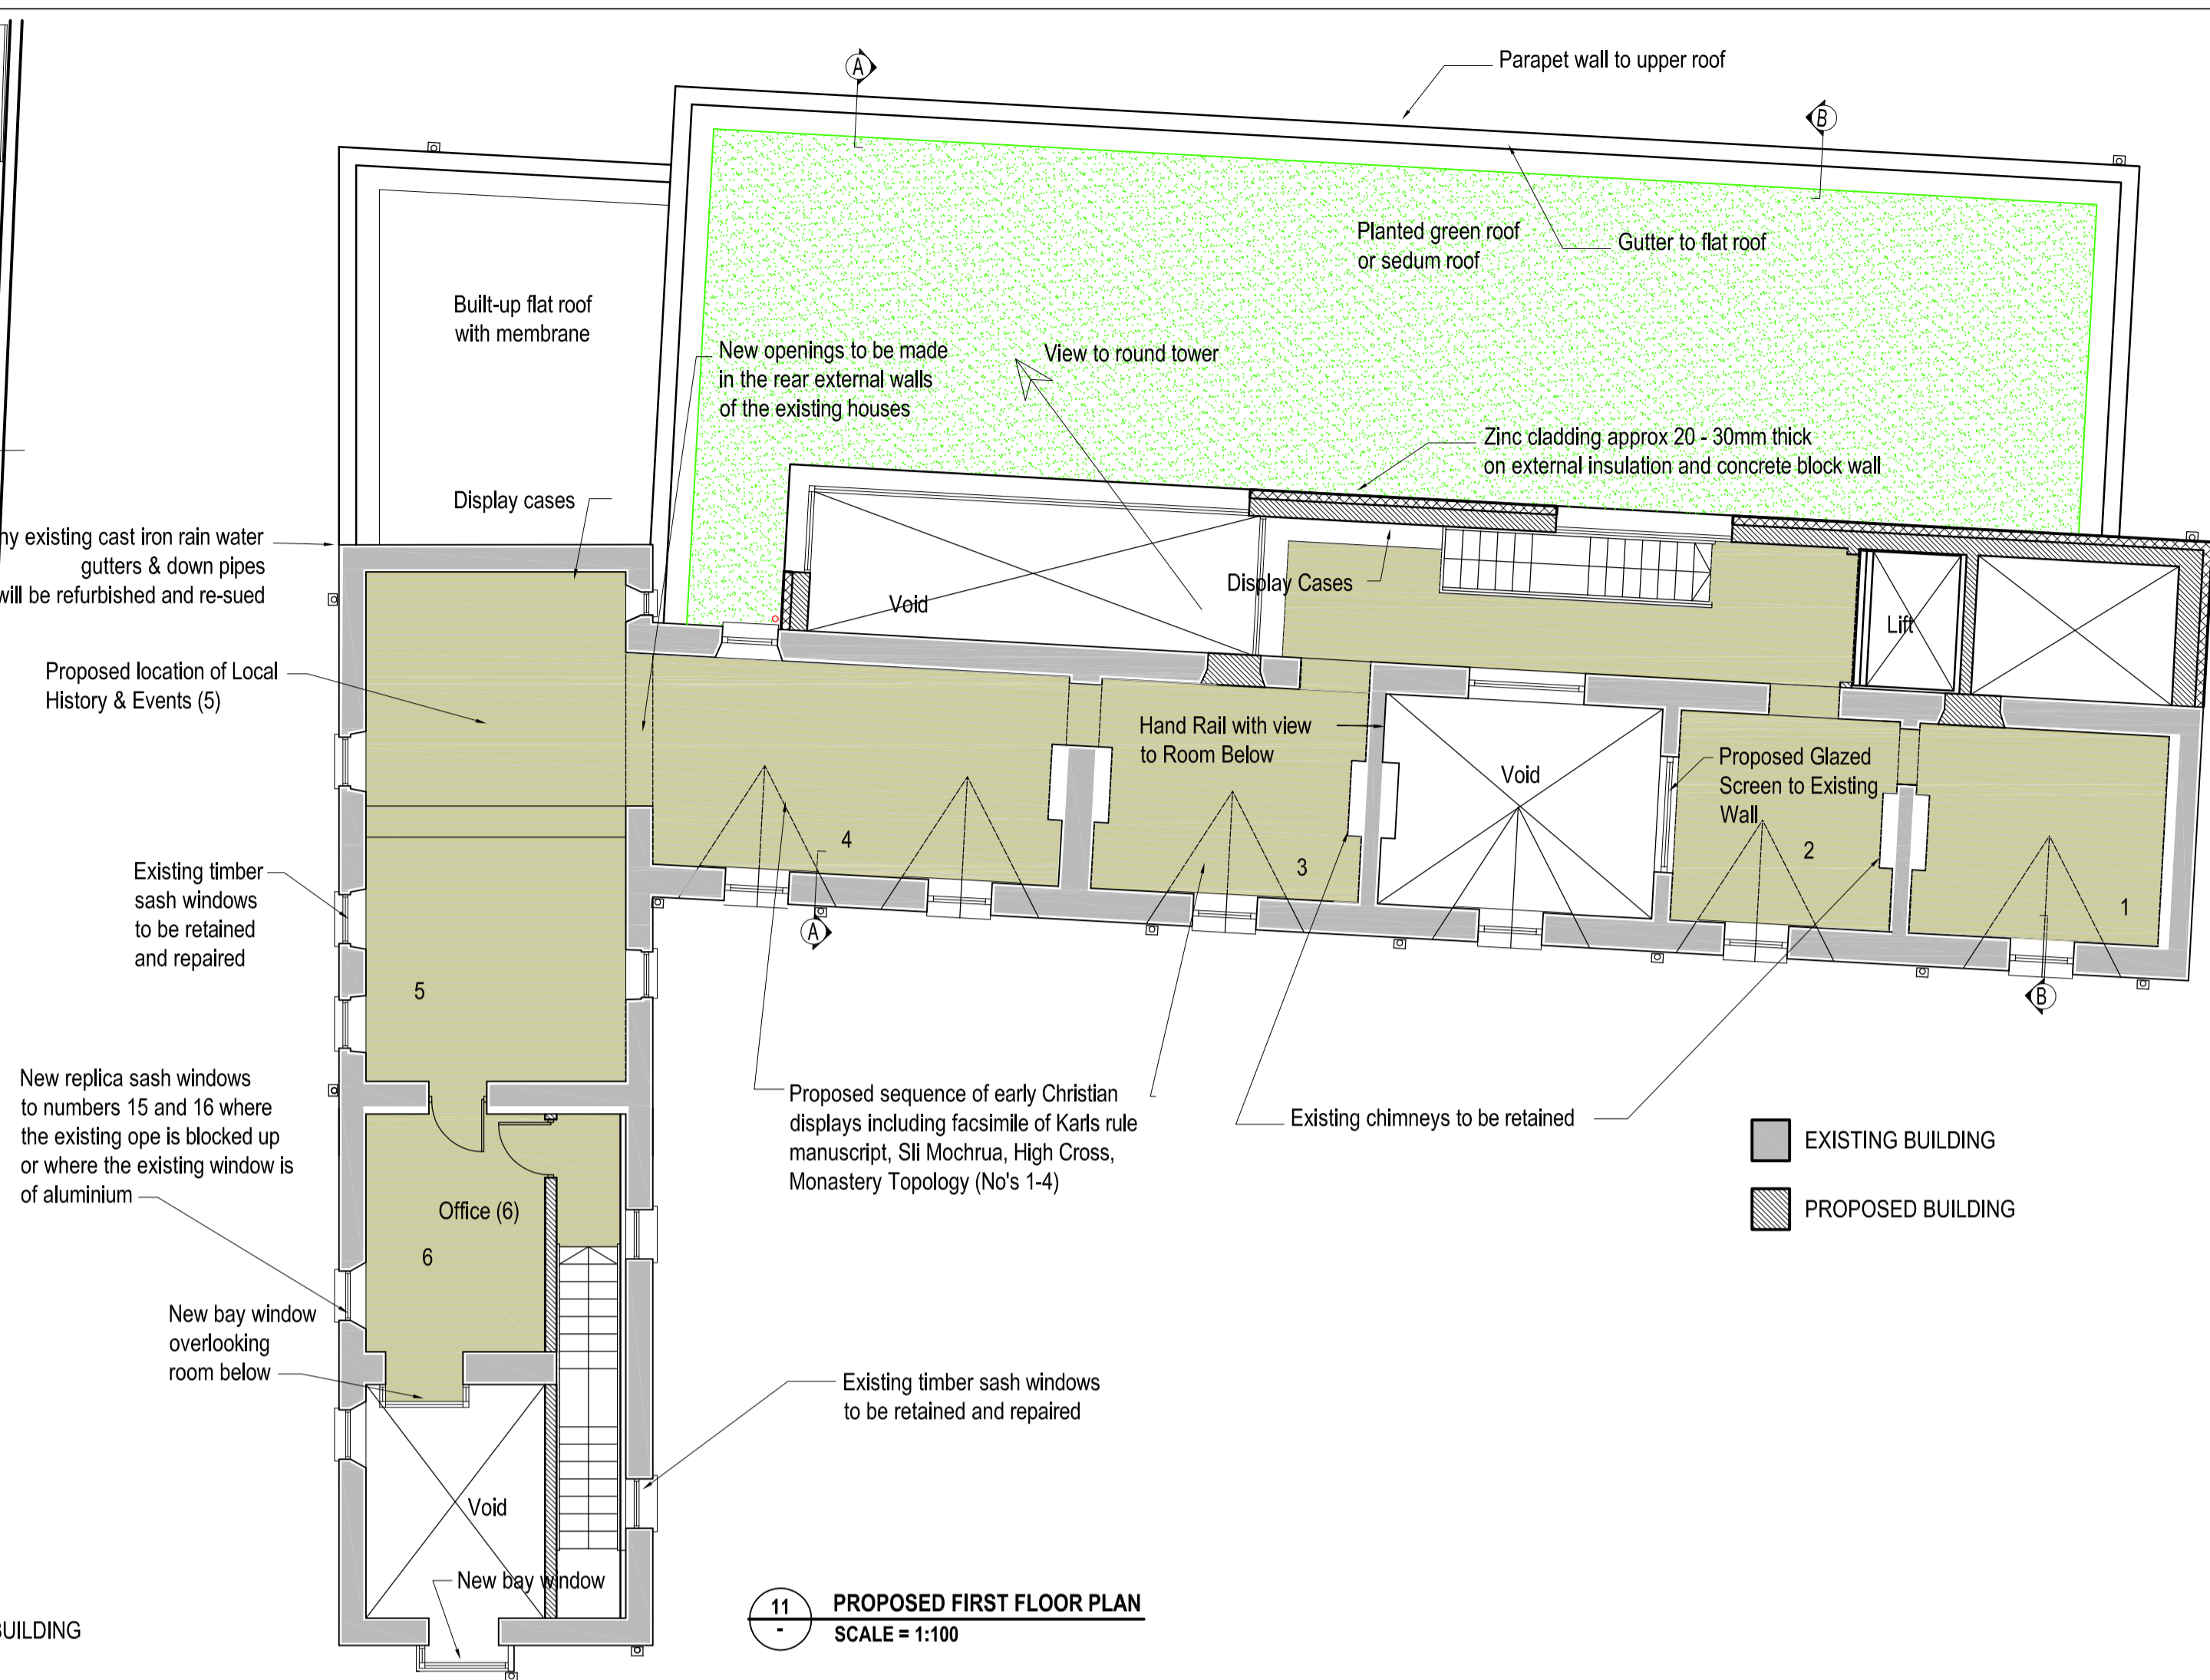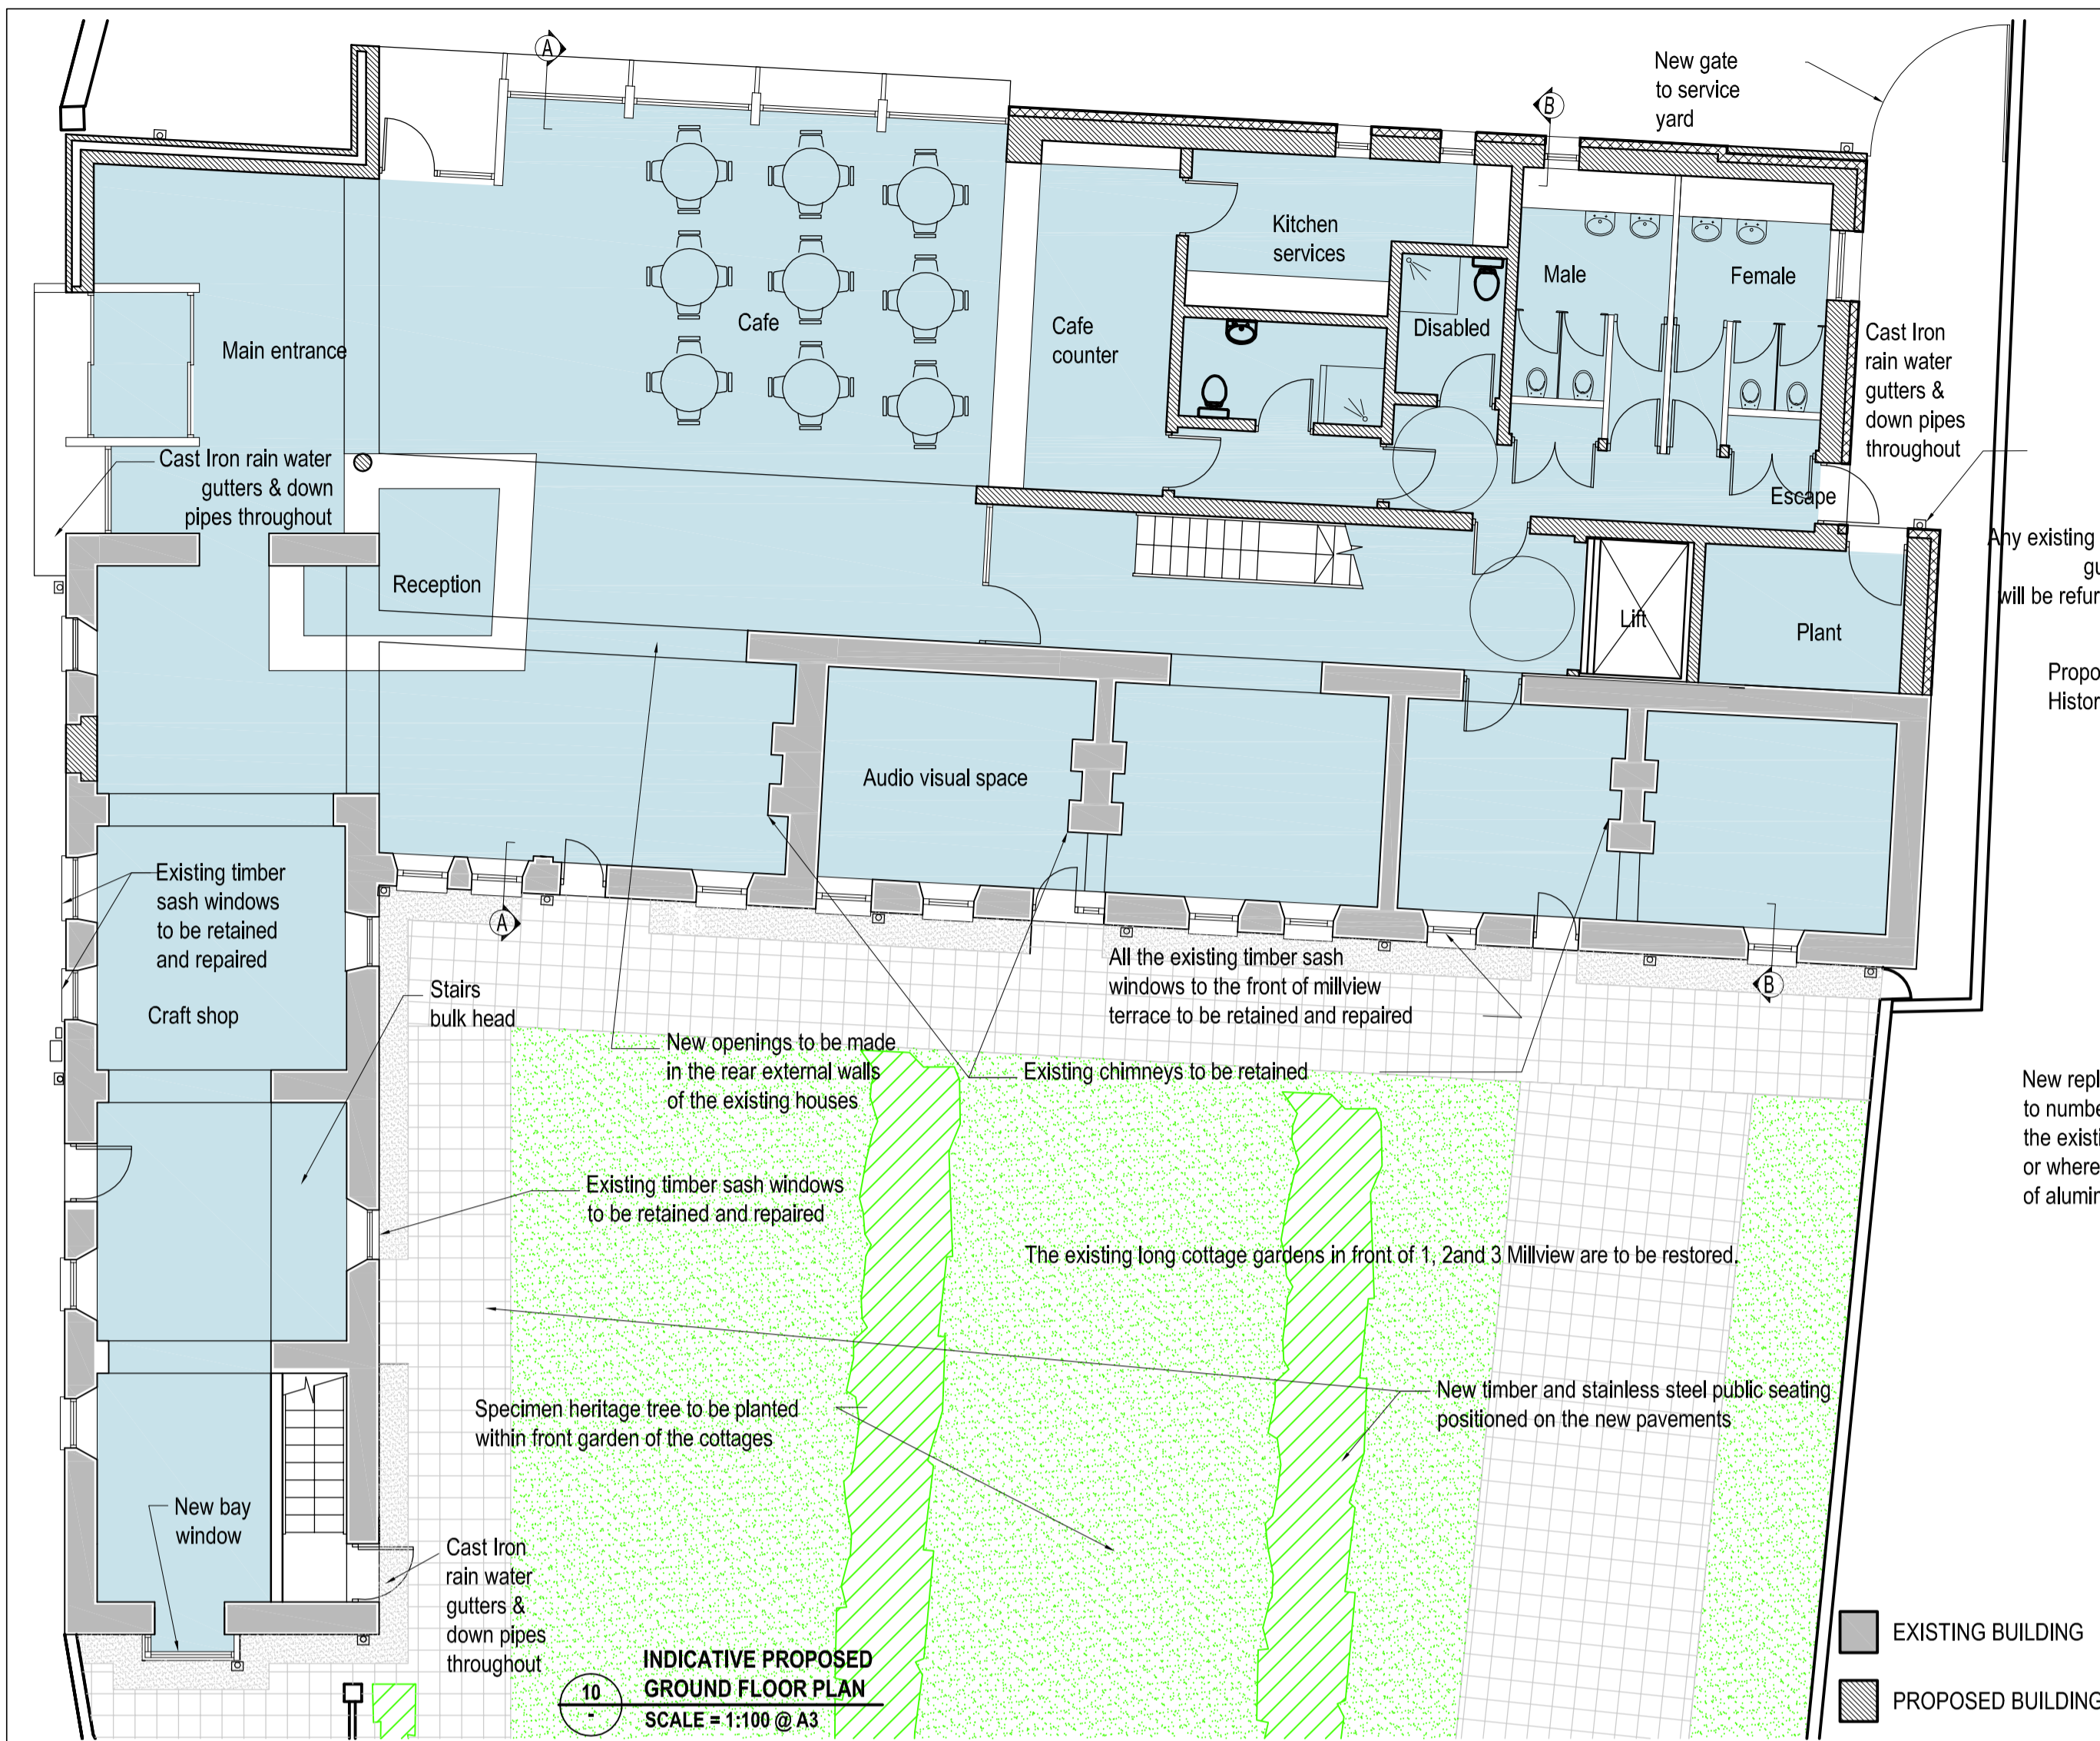

SCALE:	VARIES
DATE:	15/05/2014
DRAWN:	CS/FOS