


- LEGEND:**
- PROPOSED NEW KERBLINE
 - EXISTING KERBLINE TO BE MAINTAINED
 - EXISTING KERBLINE
 - PROPOSED BACK OF CYCLE TRACK
 - PROPOSED RAISED CYCLE TRACK
 - PROPOSED AT-GRADE CYCLE LANE
 - PROPOSED WEAVING AREA
 - PROPOSED FOOTPATH
 - PROPOSED GRASS VERGE

- EXISTING TREE LEGEND:**
- EXISTING TREE TO BE REMOVED
 - EXISTING TREE TO BE RETAINED AT CURRENT LOCATION
 - PROPOSED TREE
 - EXISTING HEDGE TO BE REMOVED
 - EXISTING HEDGE TO BE RETAINED AT CURRENT LOCATION
 - PROPOSED HEDGE

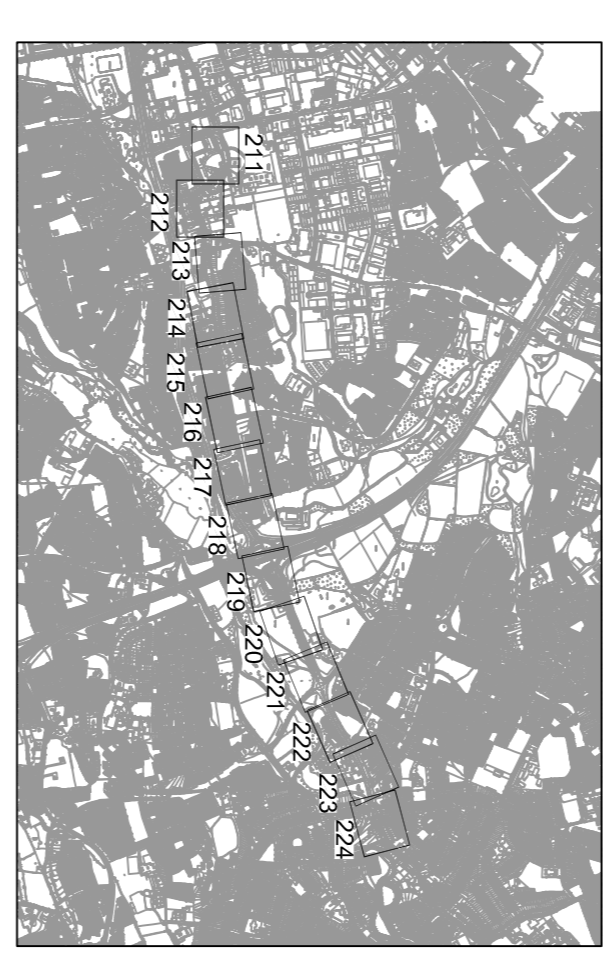




 South Dublin County Council

 T. Walsh

 DIRECTOR OF ROADS AND WATER SERVICES

 J. Mc Loughlin BE, MBA, CEng, FIEI

 SENIOR ENGINEER



 Clifton Scannell Emerson Associates Limited

 Consulting Engineers

 Seafort Lodge,

 Castle Dawson Avenue,

 Blackrock, Co. Dublin,

 Ireland.

 T. +353 1 288 8006

 F. +353 1 283 8486

 E. info@cseai.ie

 W. www.cseai.ie

Client SOUTH DUBLIN COUNTY COUNCIL

 Project TALLAGHT TO TEMPLEOGUE CYCLE ROUTE SCHEME PHASE 1

 Drawn By SMP

 Checked By PL

 Date NOVEMBER 2013

 Scale 1:500 @ A1

 Title PUBLIC DISPLAY

 Dwg. No. 12_116_214

