


OSI Order No/Copyright - 25275276.

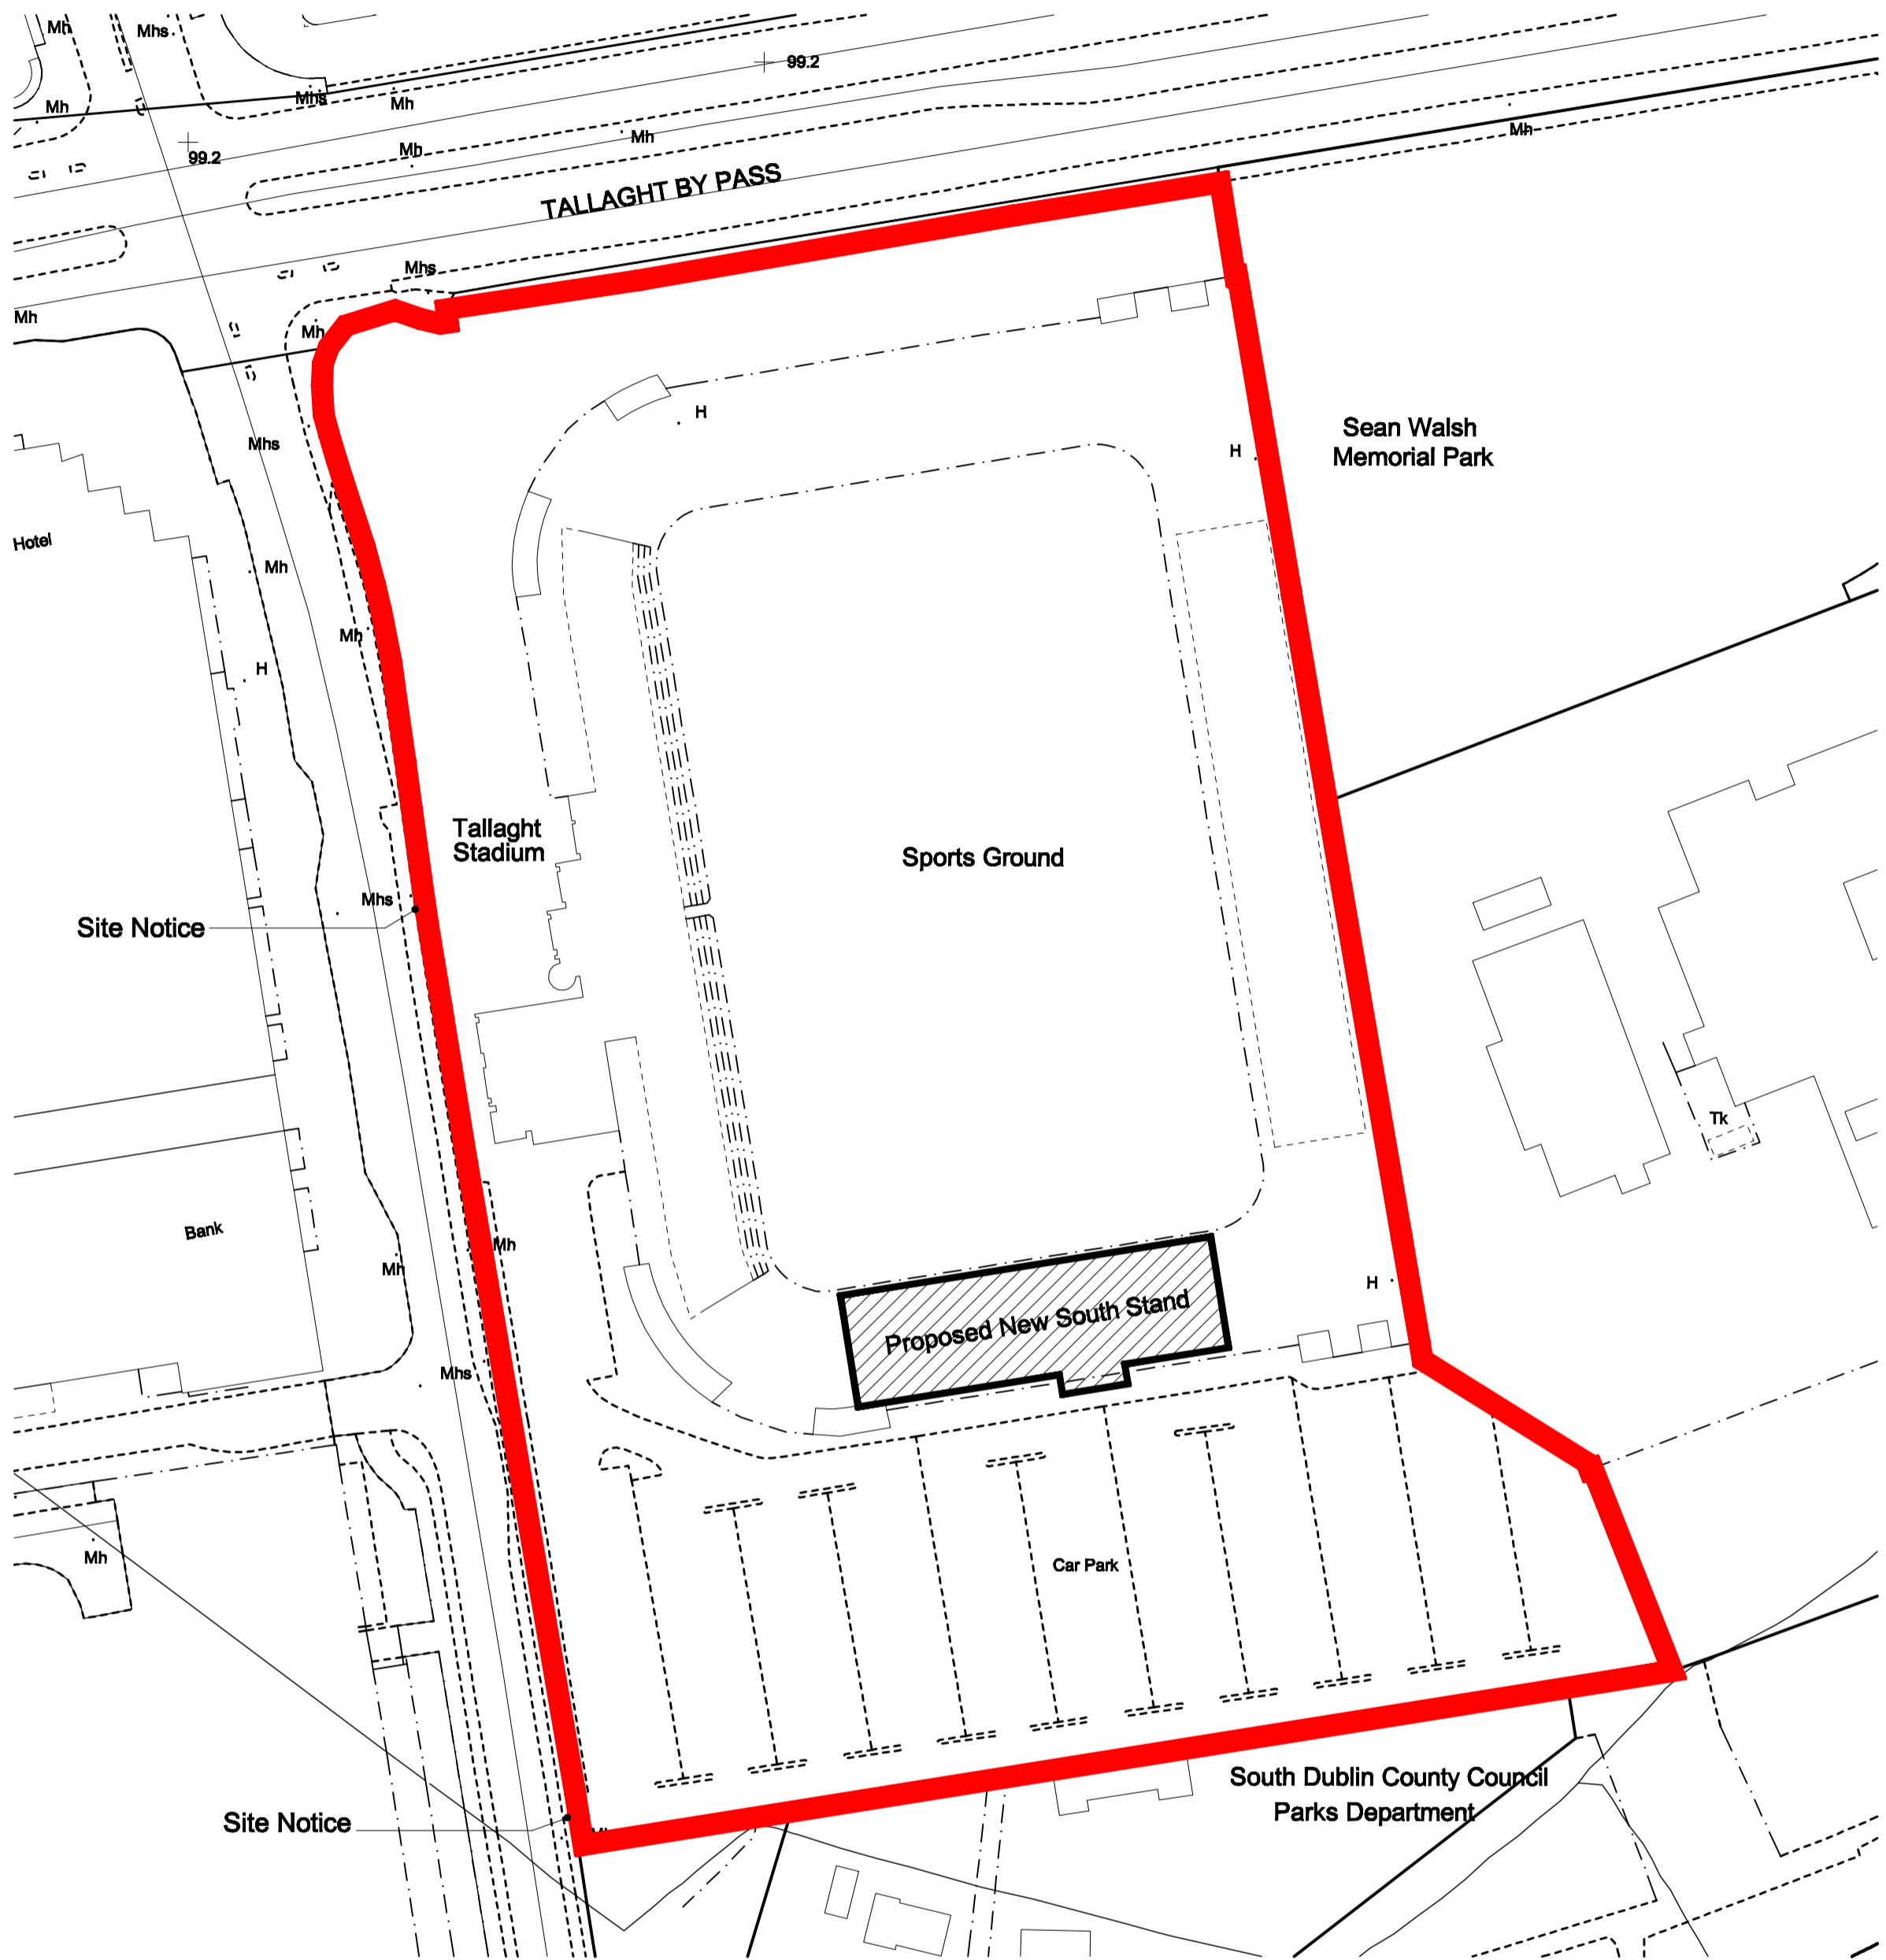

LEGEND

-  Red line indicates Tallaght stadium site location
-  Hatched area indicates location of proposed stand



Martin Noone
Architect

136 lower George's Street
Dunlaoghaire, Co.Dublin

Client : SOUTH DUBLIN COUNTY COUNCIL

Drawing Title : SITE LOCATION MAP

Scale : 1 : 1000

Date : SEPT 2016

Dwg. No.: TS3-007