


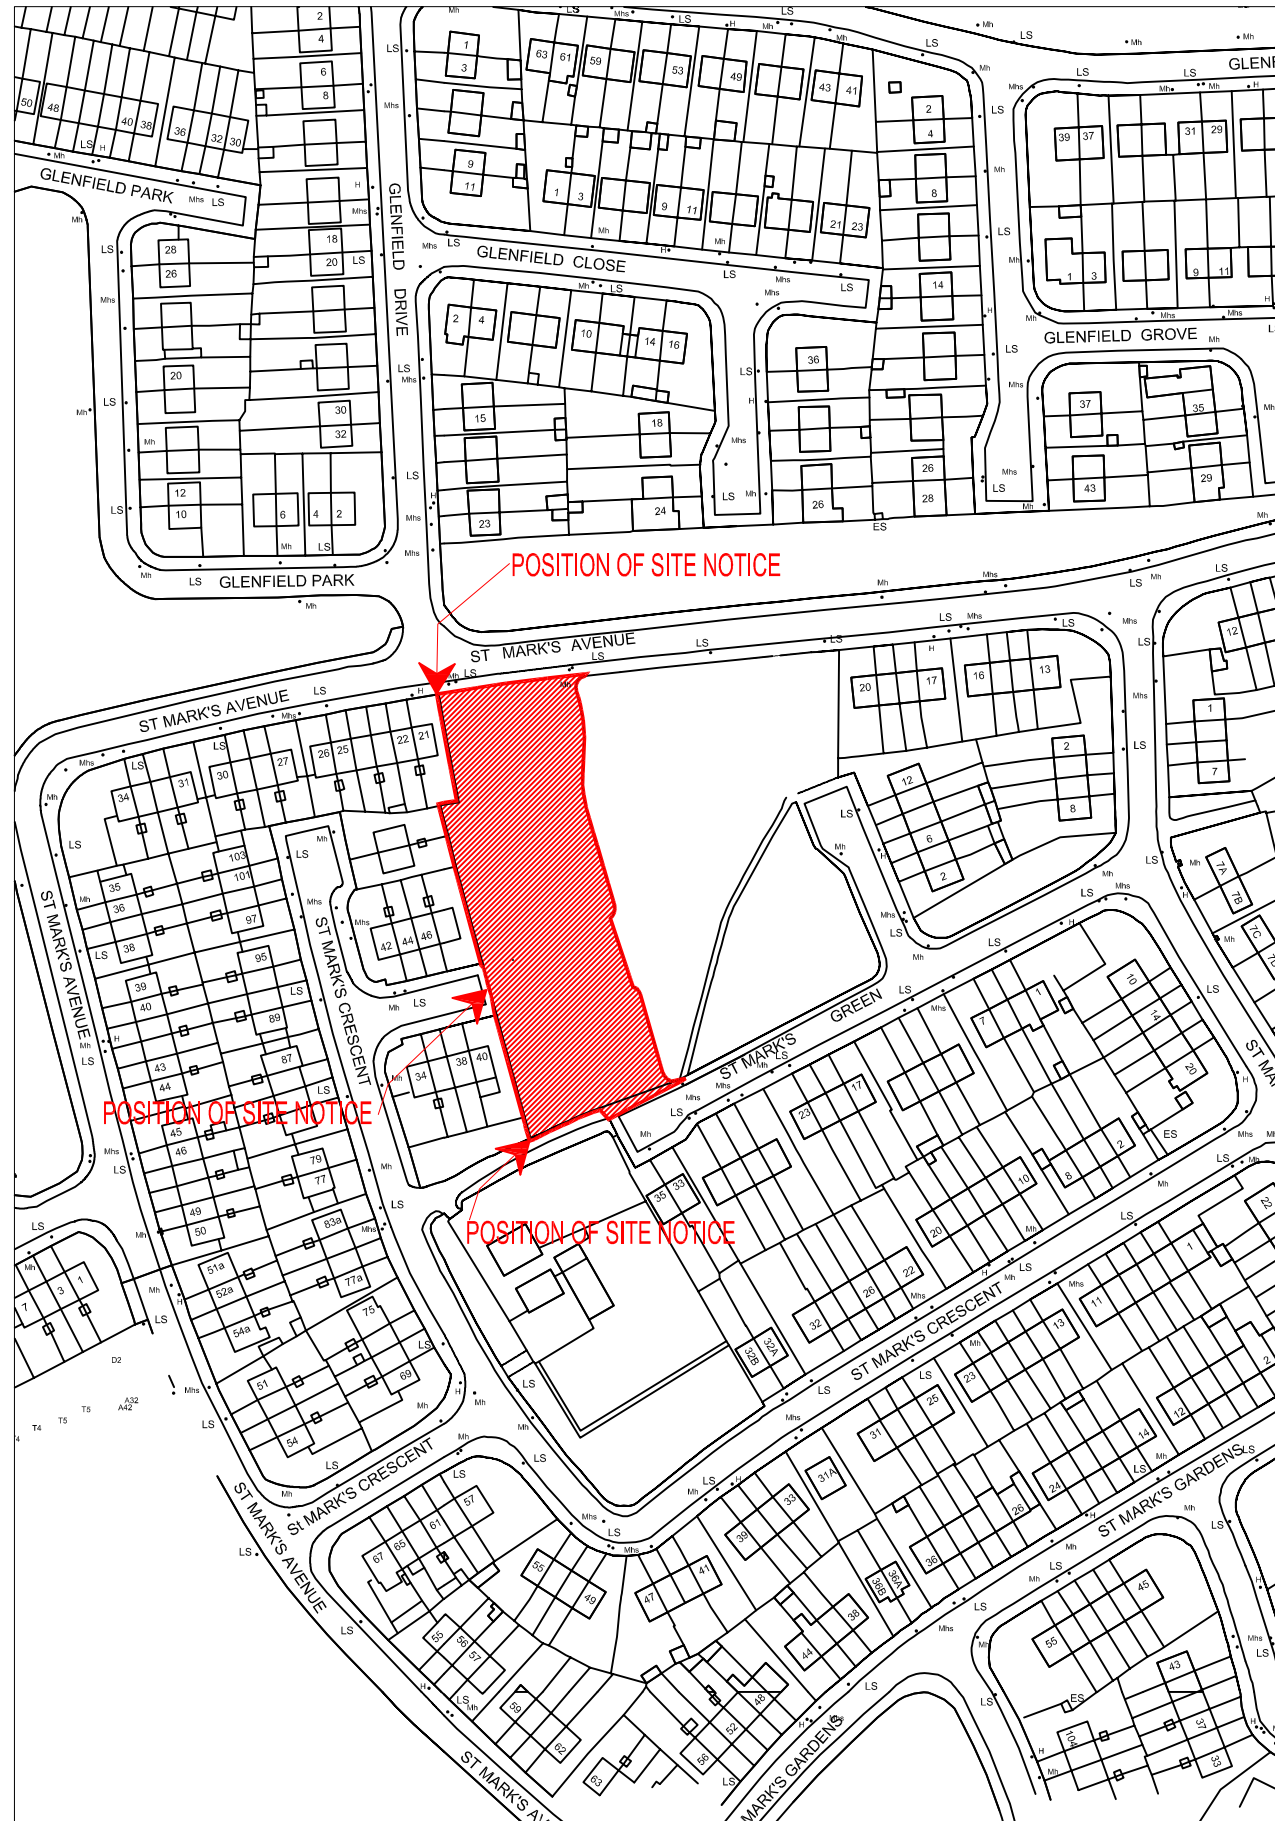

SITE AREA : 2.6 ACRE (1.055HA)



Action areas for Planting / Environmental upgrade / alternative use & infill housing.

Note- Infill building will only be considered for areas that are vulnerable and where housing or another use is appropriate.

ST. MARKS GREEN,  
CLONDALKIN,  
DUBLIN 22.

PART 8 JULY 2013

No.	DATE	REVISION

SCALE:- 1:2000
DATE:- JULY 2013
DRAWN:- Sudhir

PROJECT TITLE: INFILL HOUSING TO ST. MARKS GREEN
DRAWING TITLE: SITE LOCATION
SENIOR ARCHITECT: PATRICK DE ROE
PROJECT ARCHITECT:

DRAWING NO:	REV.
13024-P-01	