
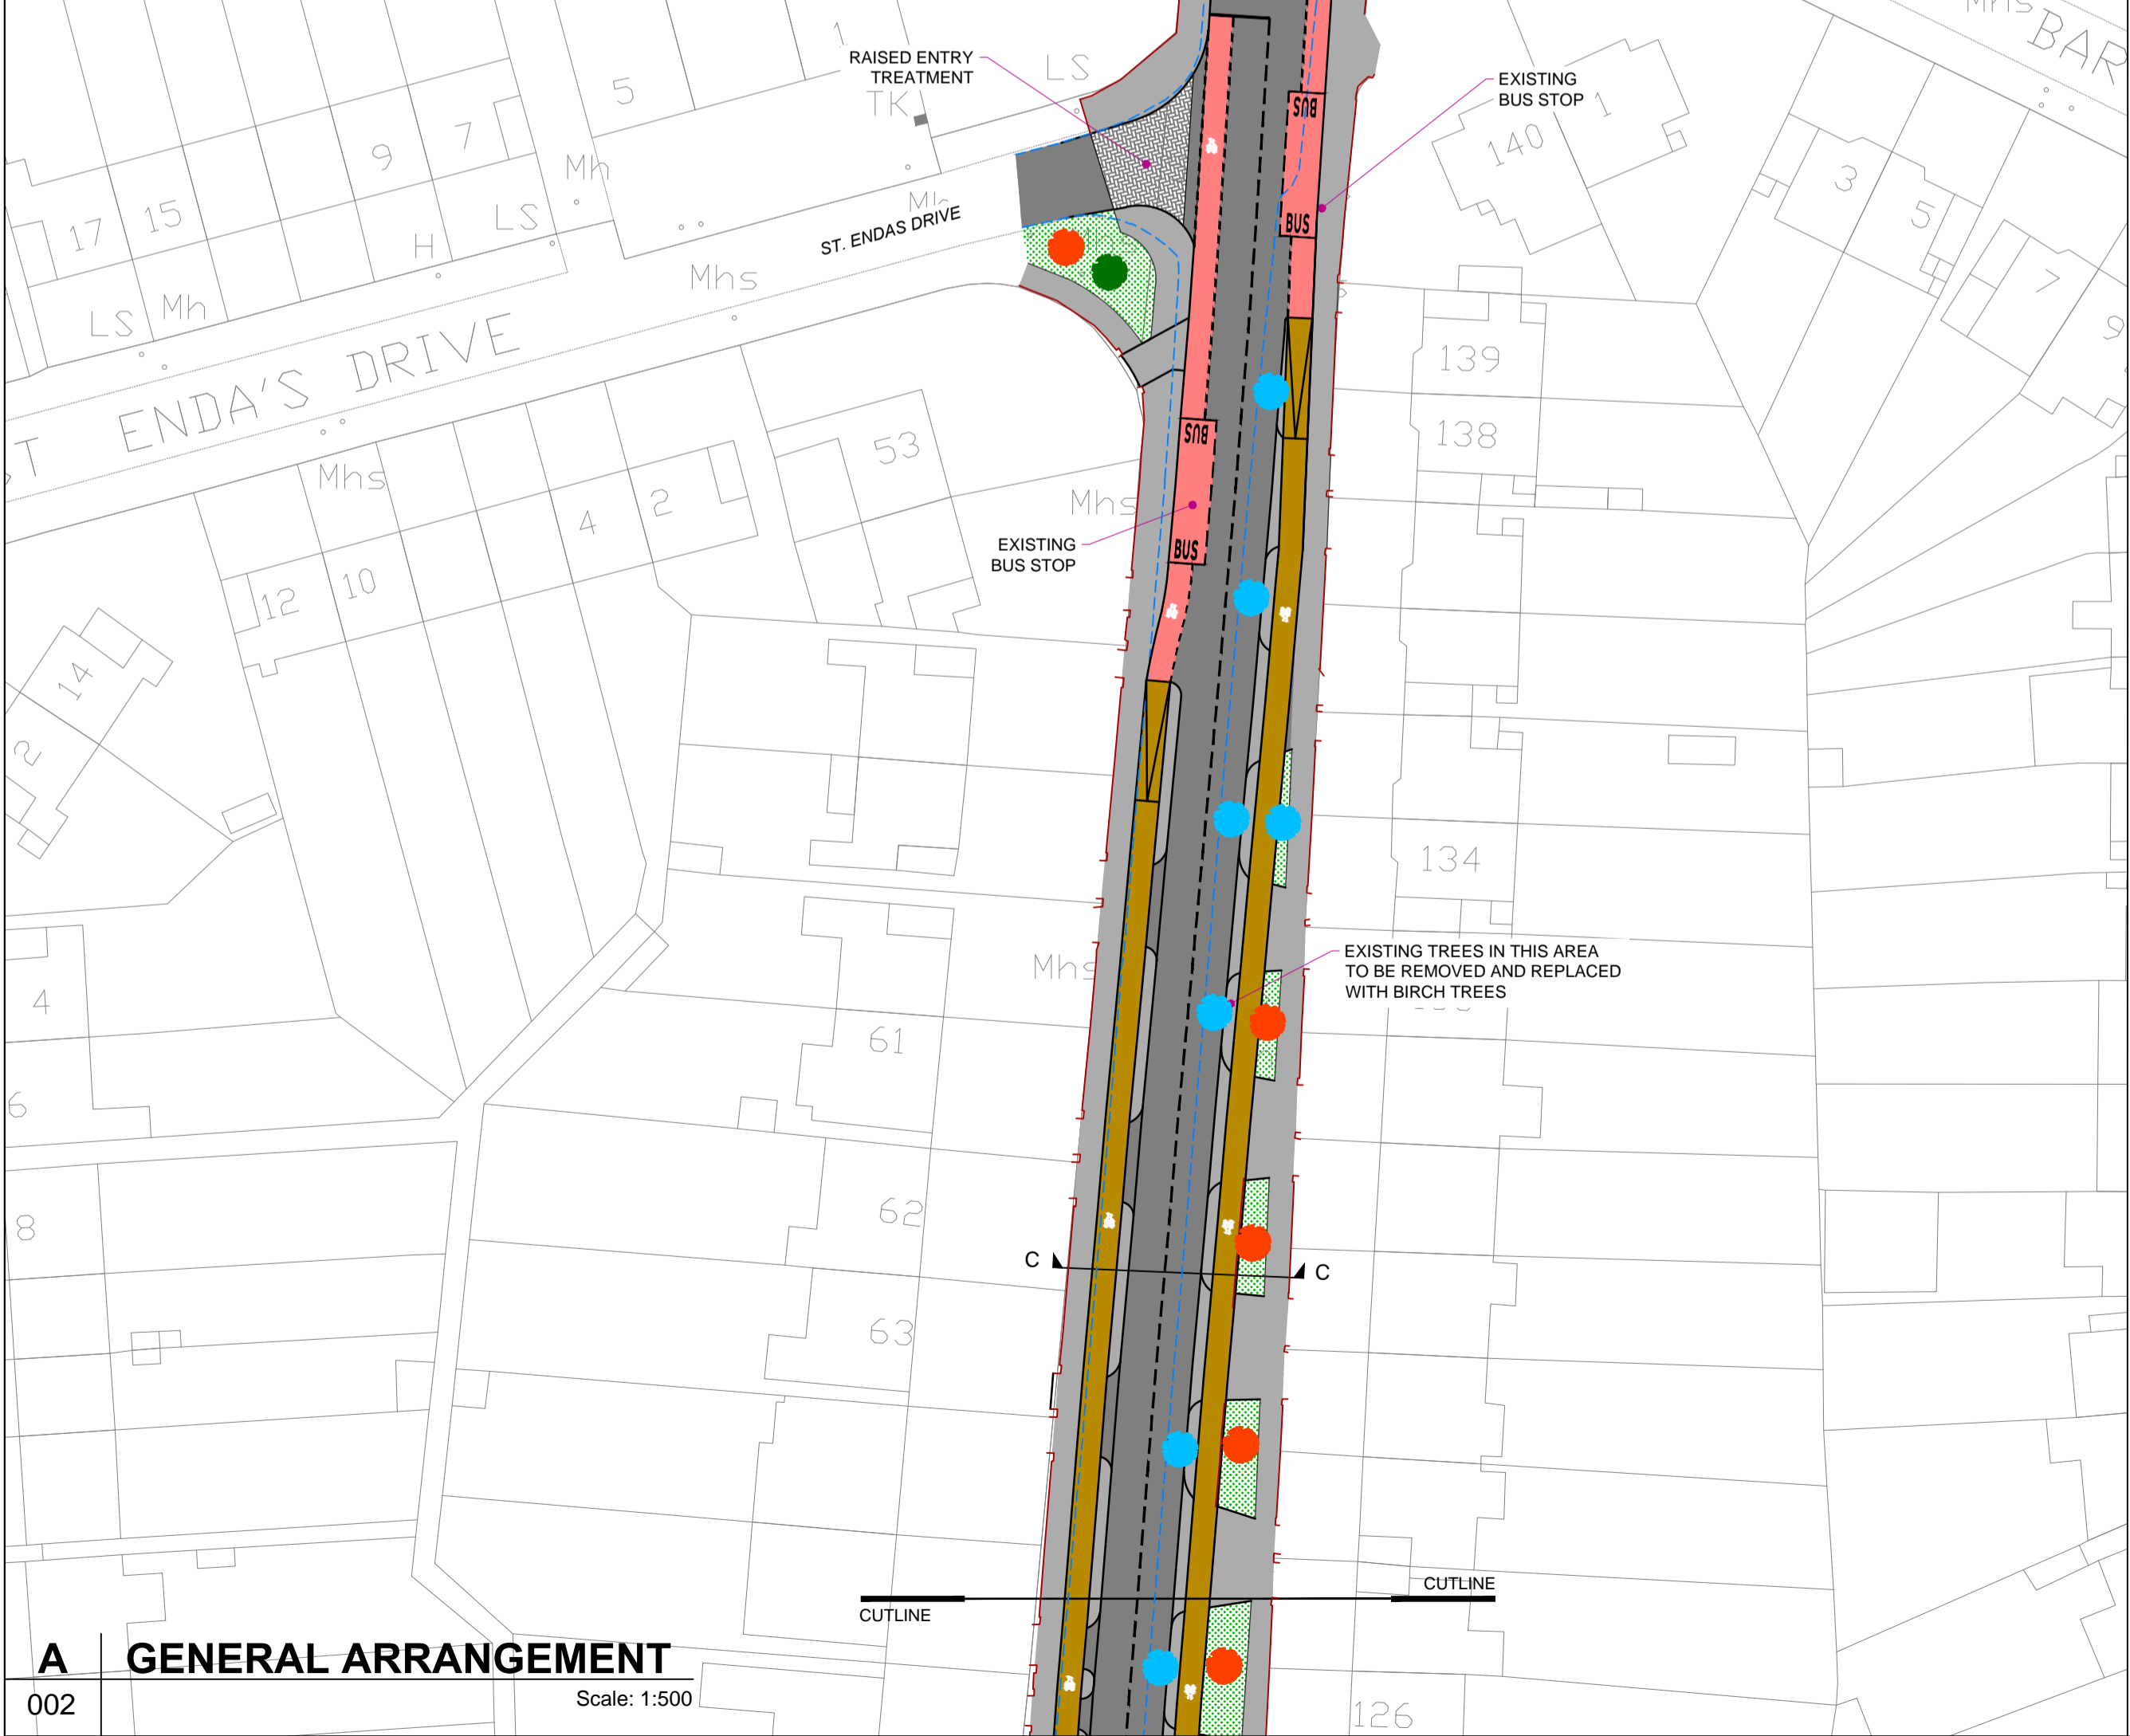


**KEY:**

- PROPOSED ROAD SURFACE
- PROPOSED ROAD SURFACE RESURFACED WITH DIFFERENT COLOUR CHIP TO PROVIDE CONTRAST
- PROPOSED ISLAND / FOOTWAY
- PROPOSED HARDSTANDING AREA
- PROPOSED PARKING
- PROPOSED SHARED SURFACE
- LANDSCAPED AREA / VERGE
- OFF ROAD CYCLE TRACK
- ON ROAD CYCLE LANE
- EXISTING KERBLINE
- EXISTING BOUNDARY WALL
- EXISTING TREE TO BE RETAINED
- EXISTING TREE TO BE REMOVED
- NEW TREE TO BE PLANTED
- NEW TREE WITH PIT

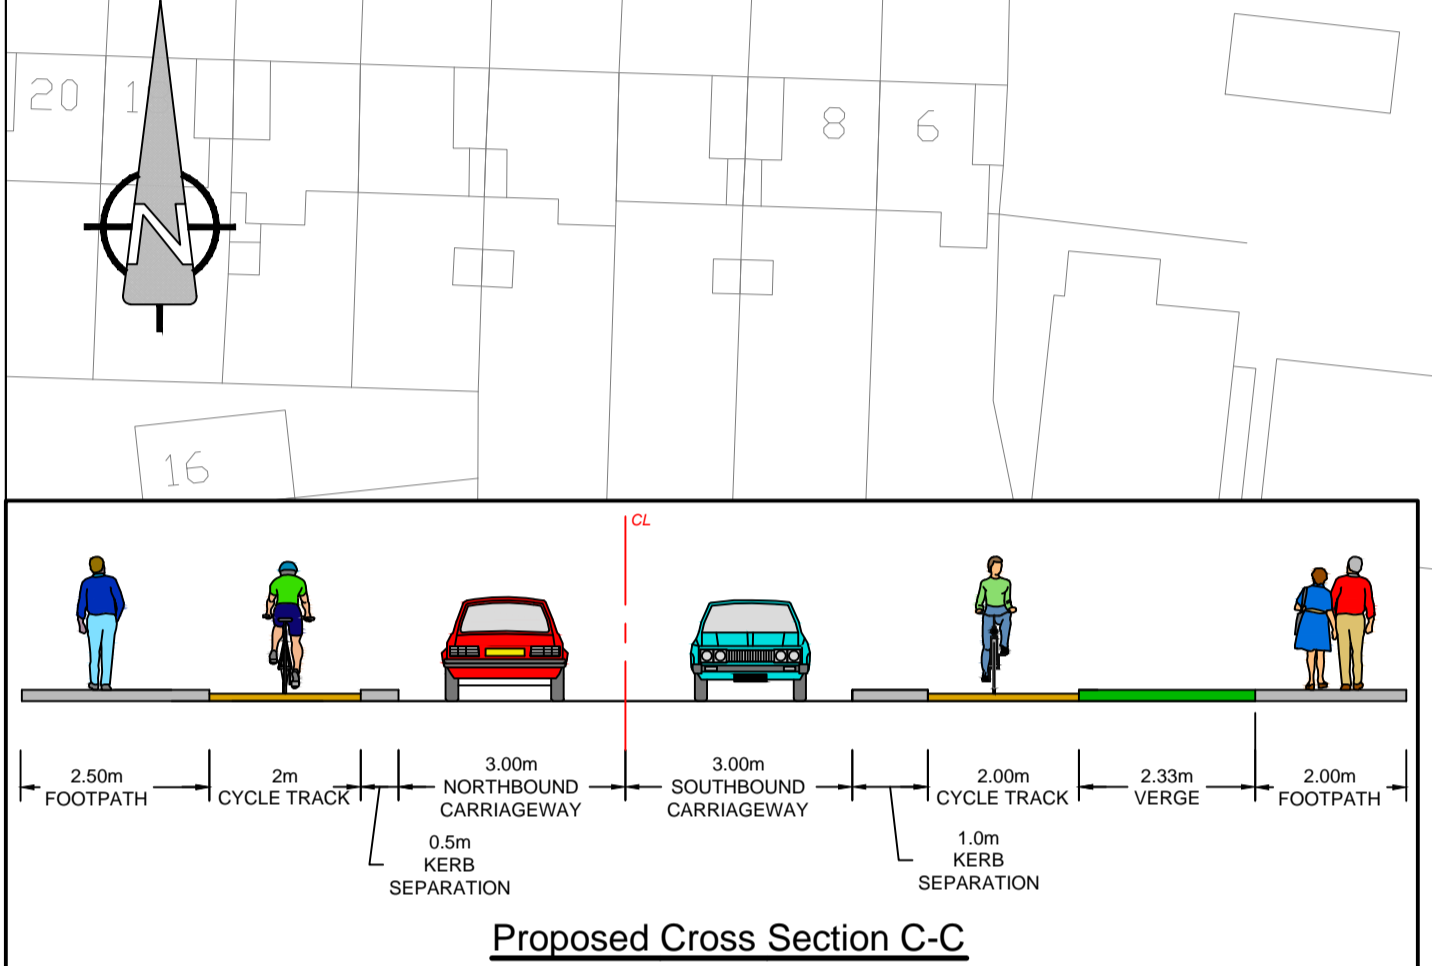

**AECOM**  
 Roughan & O'Donovan

**PROJECT**  
 GRANGE ROAD  
 CYCLE ROUTE  
 PART 8

**CLIENT**  
 Comhairle Contae Átha Cliath Theas  
 South Dublin County Council

**CONSULTANT**  
 Údarás Náisiúnta Iompair  
 National Transport Authority

**NOTES:**

- ALL DIMENSIONS TO BE CHECKED BY THE CONTRACTOR ON SITE PRIOR TO COMMENCEMENT OF WORKS.
- AECOM LIMITED TO BE INFORMED BY THE CONTRACTOR OF ANY DISCREPANCIES PRIOR TO THE COMMENCEMENT OF WORKS ON SITE.
- DIMENSIONS OF ALL BOUNDARIES AND ADJOINING ROADS TO BE CHECKED ON SITE PRIOR TO COMMENCEMENT OF WORKS.
- DO NOT SCALE. ALL MEASUREMENTS AND COORDINATES TO BE CHECKED ON SITE.
- DROPPED KERBS TO BE PROVIDED AT ALL VEHICLE CROSSOVERS.

ISSUE/REVISION		
A/R	DATE	DESCRIPTION
A	NOV 2015	ISSUED FOR PART 8

**KEY PLAN**

**PROJECT NUMBER**  
60302419

**SHEET TITLE**  
GENERAL ARRANGEMENT  
SHEET 2 OF 3

**SHEET NUMBER**  
60302419\_P\_102

This drawing has been prepared for the use of AECOM's client. It may not be used, modified, reproduced or relied upon by third parties, except as agreed by AECOM or as required by law. AECOM accepts no responsibility, and denies any liability, whatsoever, to any party that uses or relies on this drawing without AECOM's express written consent. All measurements must be obtained from the stated dimensions.