


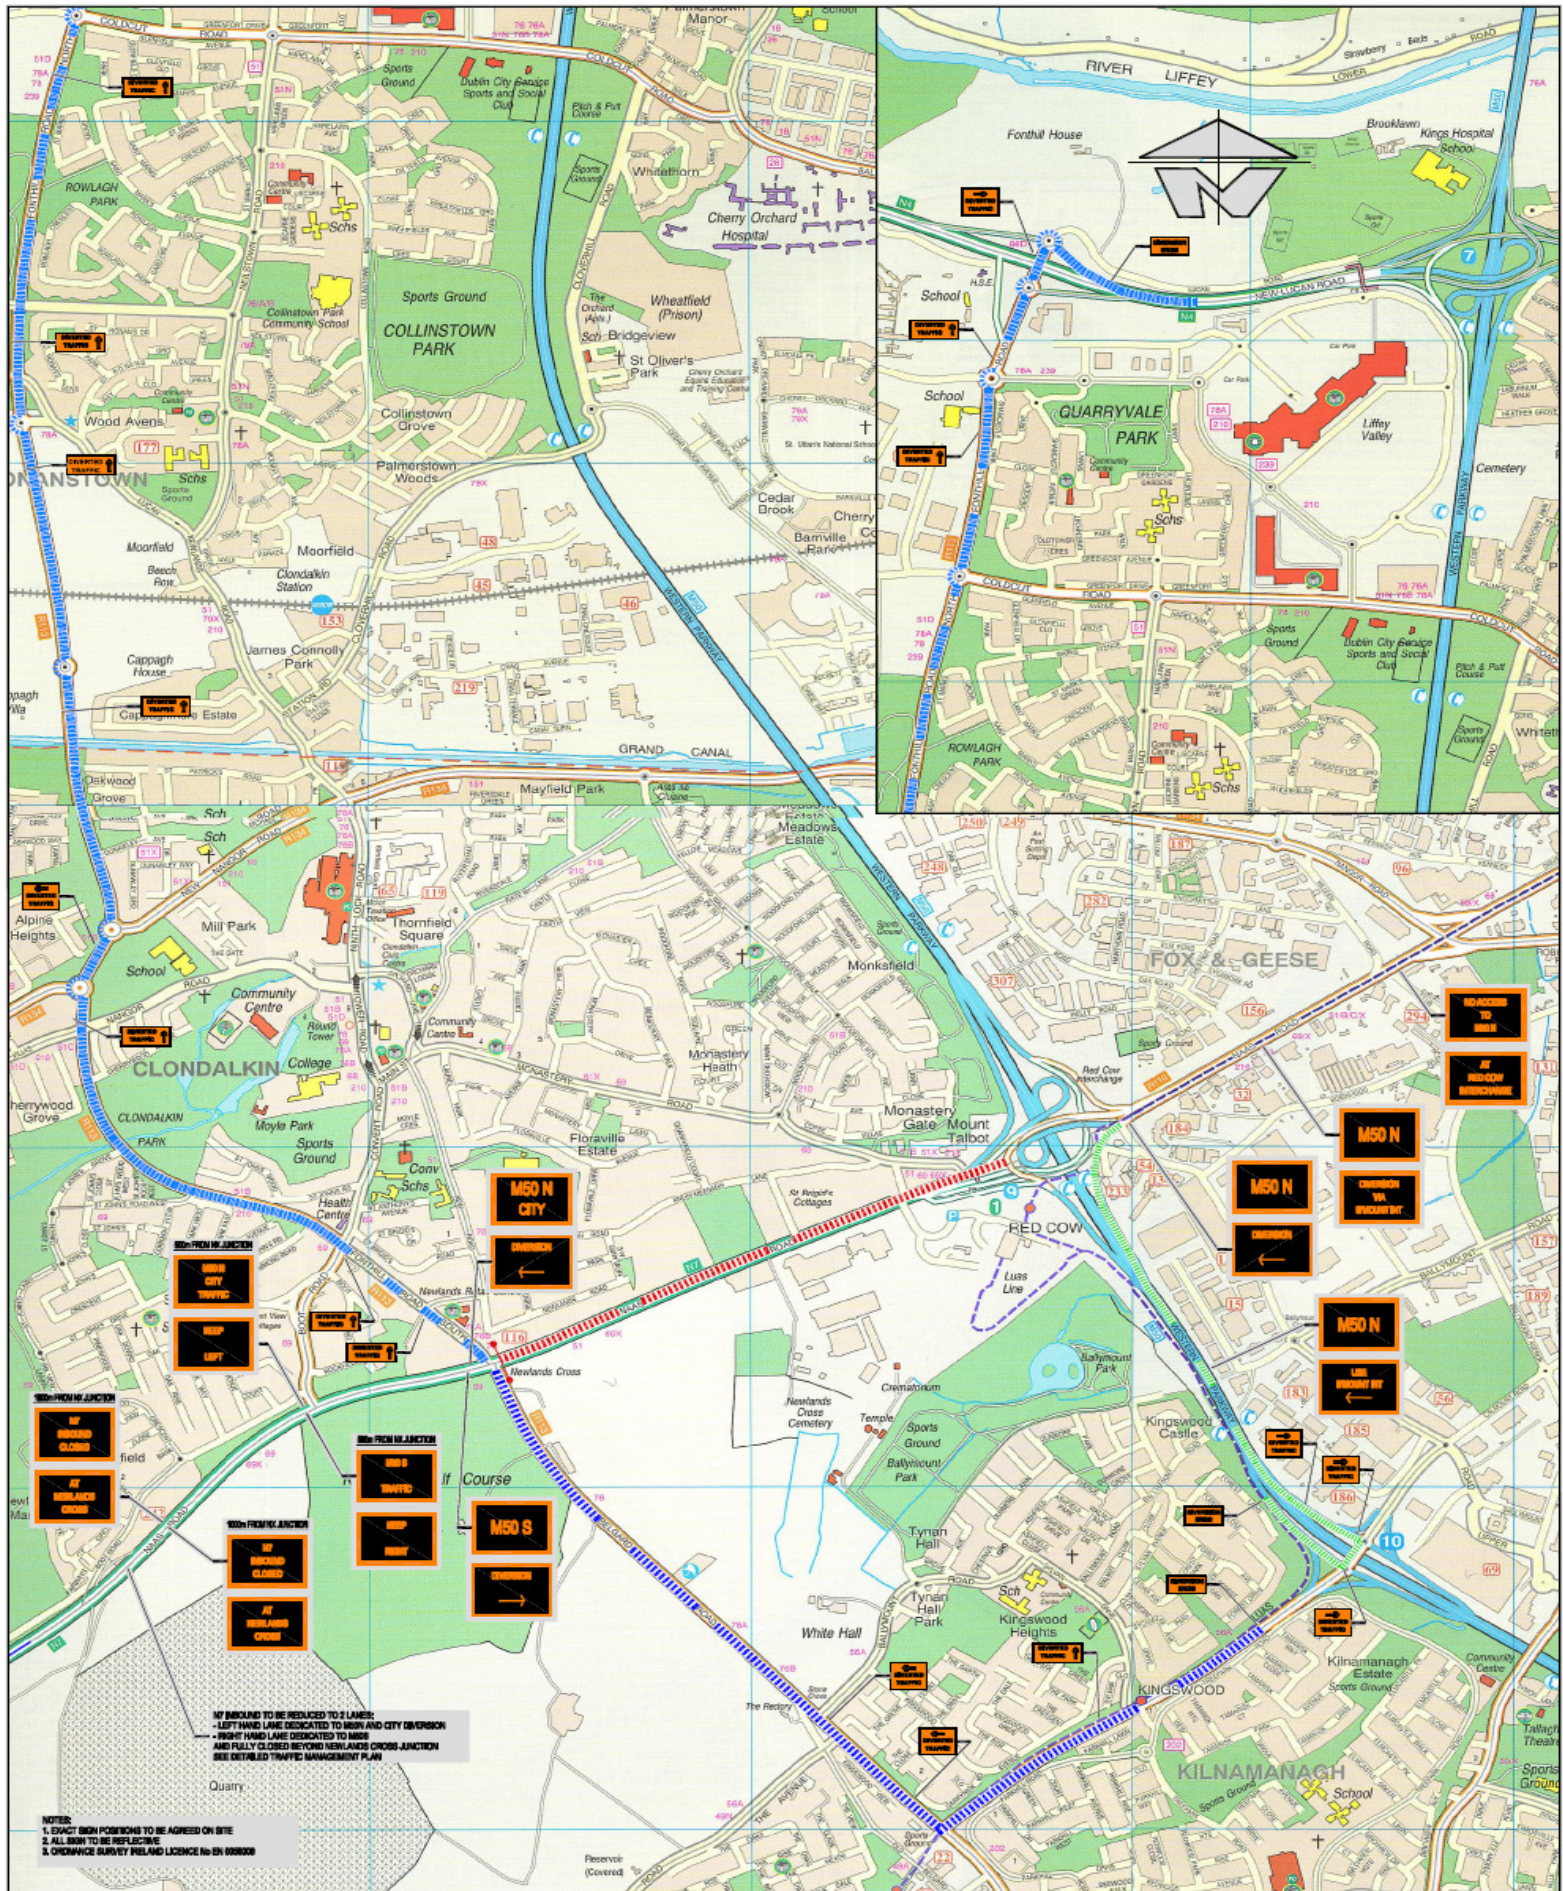

UNIT 1a, Cavan Enterprise Centre, Killygarry, Dublin Road, Cavan Town, Co. Cavan, Ireland. Tel: 353 49 555 97 97 Fax: 353 49 555 96 10 Web: www.traffim.com Email: andrew@traffim.com	Designed: RW Drawn: RW Checked: JV Approved: JV CAD File: 06 0508 R1.dwg Scale: AS SHOWN @ A1 Date: 06/05/2008	Client: SIAC ferrovial M50 JV Project Title: M50 UPGRADE SCHEME - CONTRACT 1 Drawing Title: NEWLAND CROSS JUNCTION N7 INBOUND FULL CLOSURE PROPOSED DIVERSION ROUTES FOR M50 AND CITY	Job No: 06.04 TMS Drawing No: 06 D 500 M50 JV Drawing No: 06/23.2.5/1050 Rev: 1
---	--	--	---