



Existing timber gates to be removed and replaced with new equal sized steel gates to suit existing entrance piers

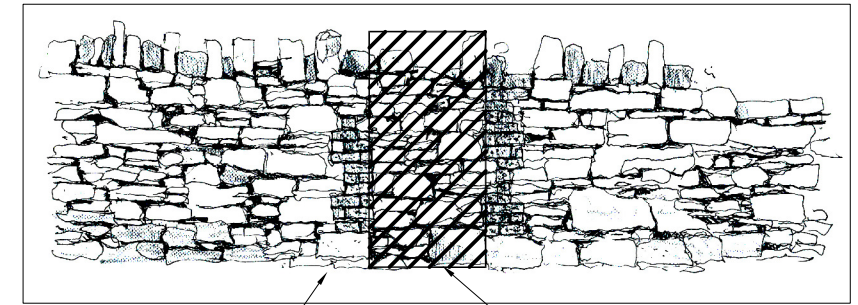

Existing stone wall

Existing section of wall to be removed

Section of wall approx 980mm to be removed and new steel gate to be fitted

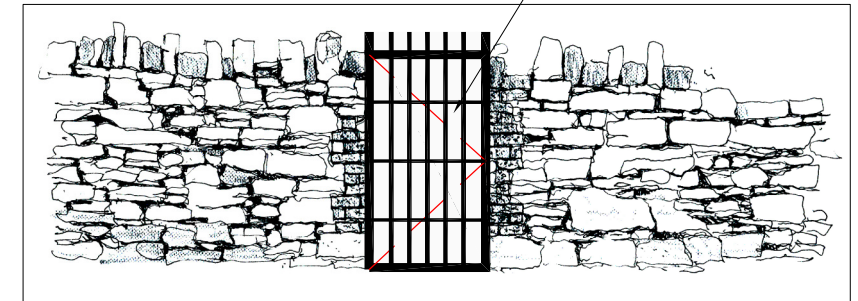

Existing block pier to be retained and covered in a lime render


New block pier to match existing block pier, finish, capping etc

Existing concrete block pier to be retained and covered in a lime render

Existing round tower

Existing section of wall to be retained

Existing round tower

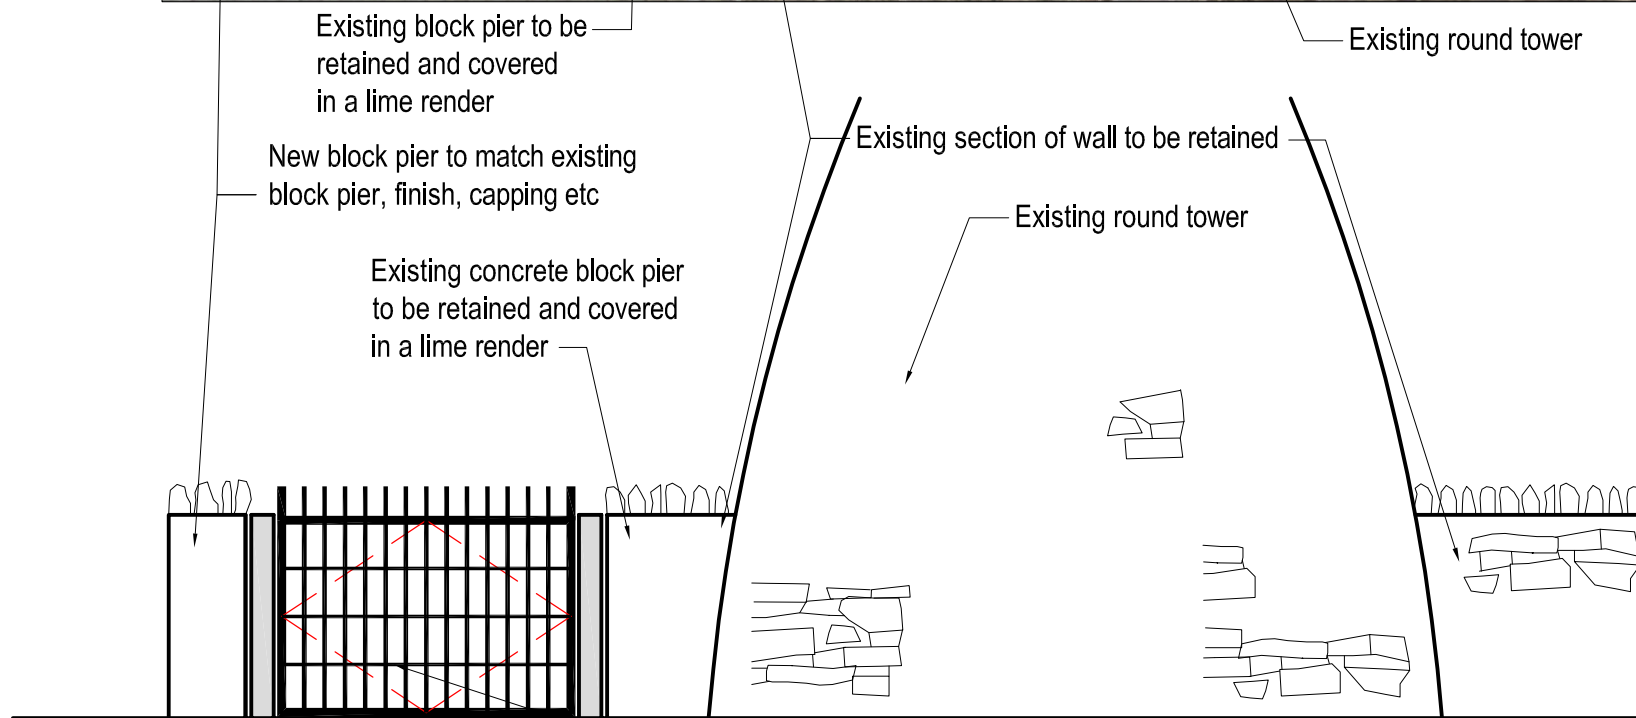

Existing timber gates to be removed and replaced with new equally openable steel gates to suit existing steel entrance gates

17

PROPOSED ENTRANCE GATES

NTS @ A3

ARCHITECTS' DEPARTMENT,
COUNTY HALL, TALLAGHT, DUBLIN 24
TEL: 01-414 9000, FAX: 01-414 9209

Comhairle Contae
Atha Cliath Theas
South Dublin County Council

COUNTY ARCHITECT
EDDIE CONROY, B.Arch., M.Sc.Arch. FRM

No.	DATE	REVISION

SCALE:-	NTS
DATE:-	15/05/2014
DRAWN:-	CS/FOS

PROJECT TITLE:	CLONDALKIN ROUND TOWER VISITORS' CENTRE & PUBLIC GARDEN	
DRAWING TITLE:	PROPOSED ENTRANCE GATES	
SENIOR ARCHITECT:	EC	PROJECT ARCHITECT: FOS

DRAWING NO:	SK-17	REV.	
-------------	-------	------	--