



COMHARLE CHOINTAE ATHA CLATH THEAS
SOUTH DUBLIN COUNTY COUNCIL
 ROADS AND TRAFFIC DEPARTMENT,
 COUNTY HALL,
 TALLAGHT,
 DUBLIN 24.


F.G. COFFEY B.E., C. Eng., F.I.E.I.
 Director of Transportation and County Engineer

Mayor / Deputy Mayor /
 Nominated Employee
 County Manager
 Director of
 Economic Development
 Director of Transportation
 & County Engineer
 Director of Planning


SOUTH DUBLIN COUNTY COUNCIL
COMPULSORY PURCHASE
(Greenhills Road - Calmount Road Reconfiguration)

DATE: May '07
 SCALE: 1:1000
 DRAWN BY: SMGN
 CHECKED BY: MMCI
 APPROVED BY:

O.S. MAP REFERENCE:
 3327/13, 3327/14
 3327/18, 3327/23
 DRAWING NO.
CA 316
(SHEET 1 of 2)

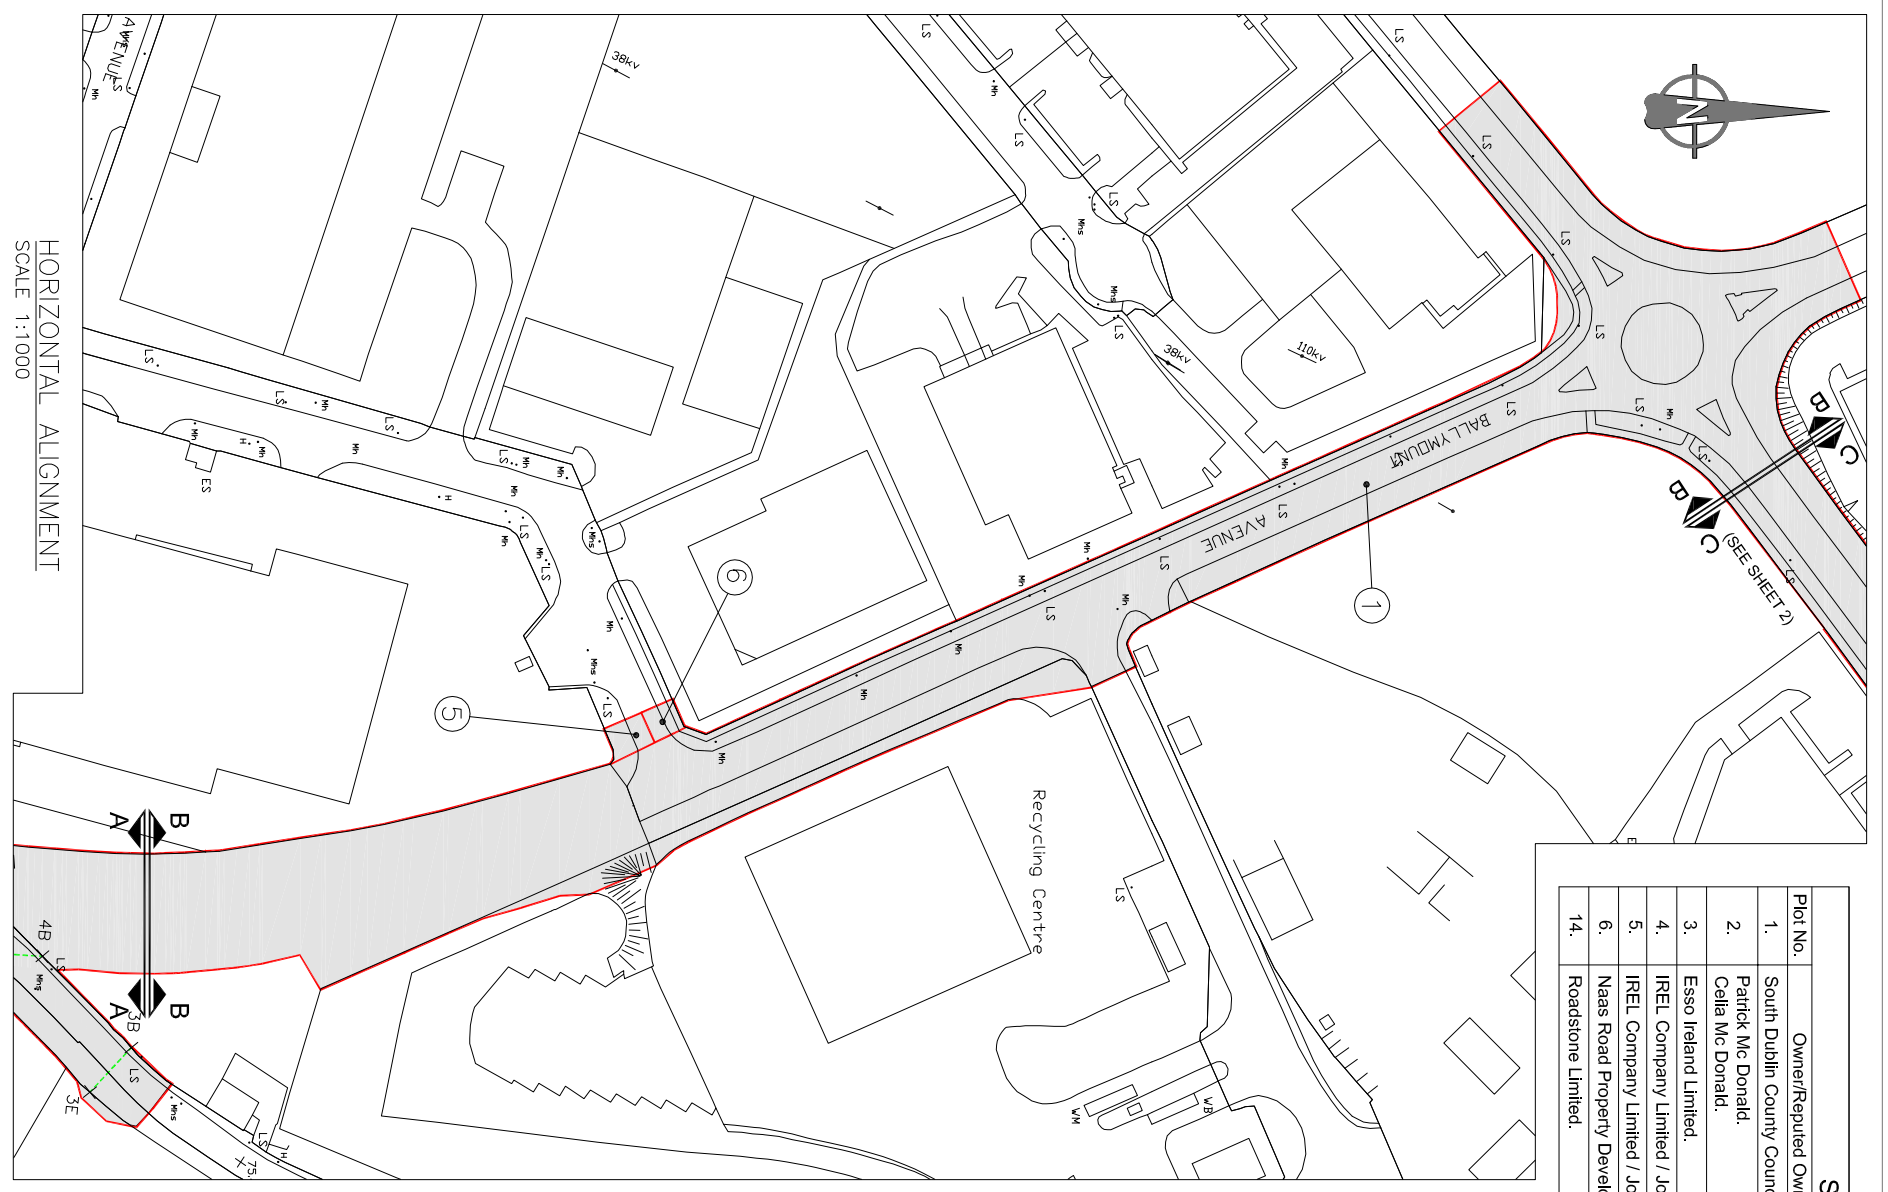

Schedule			
Plot No.	Owner/Reputed Owner	Area 1 (m ²)	Area 2 (m ²)
1.	South Dublin County Council.	49716.40m ²	21876.09m ²
2.	Patrick Mc Donnell. Celia Mc Donnell.	265.34m ²	0m ²
3.	Esso Ireland Limited.	395.52m ²	0m ²
4.	IREL Company Limited / Johnson Brothers Limited.	726.55m ²	0m ²
5.	IREL Company Limited / Johnson Brothers Limited.	97.49m ²	0m ²
6.	Naas Road Property Development Company Limited.	75.75m ²	0m ²
14.	Roadstone Limited.	325.22m ²	0m ²

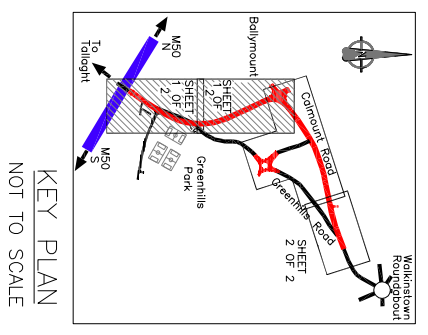

HORIZONTAL ALIGNMENT
 SCALE 1:1000