


LEGEND:

- PROPOSED NEW KERBLINE
- EXISTING KERBLINE TO BE MAINTAINED
- EXISTING KERBLINE
- PROPOSED BACK OF CYCLE TRACK
- PROPOSED BACK OF FOOTPATH
- PROPOSED RAISED CYCLE TRACK
- PROPOSED AT-GRADE CYCLE LANE
- PROPOSED WEAVING AREA
- PROPOSED FOOTPATH
- PROPOSED GRASS VERGE

EXISTING TREE LEGEND:

- EXISTING TREE TO BE REMOVED
- EXISTING TREE TO BE RETAINED AT CURRENT LOCATION
- PROPOSED TREE
- EXISTING HEDGE TO BE REMOVED
- EXISTING HEDGE TO BE RETAINED AT CURRENT LOCATION
- PROPOSED HEDGE

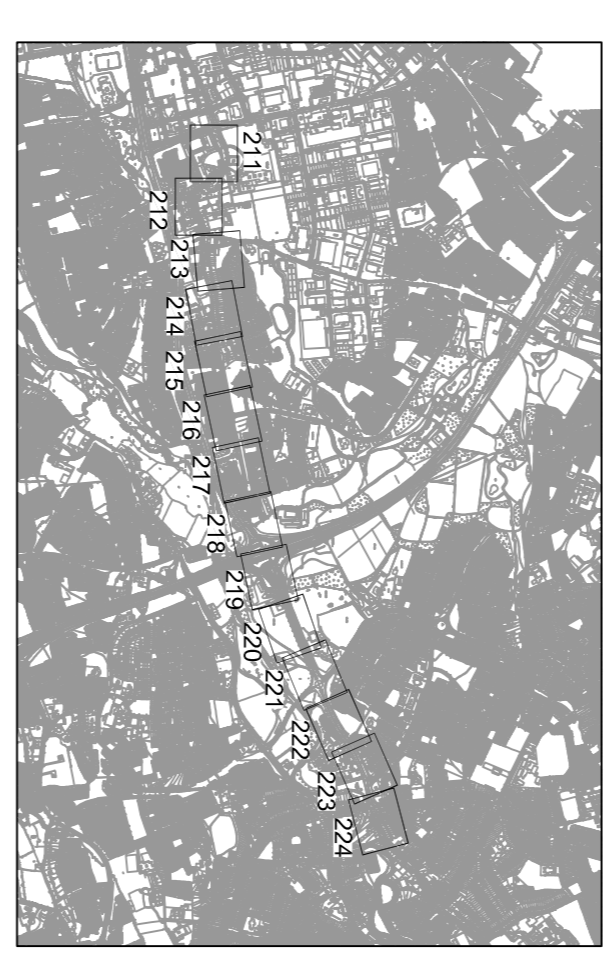



 South Dublin County Council
 National Transport Authority
 T. Walsh
 DIRECTOR OF ROADS AND WATER SERVICES
 J. Mc Loughlin BE, MBA, CEng, FIEI
 SENIOR ENGINEER


 Clifton Scannell Emerson
 Associates Limited
 Consulting Engineers
 Seafort Lodge,
 Castlebowen Avenue,
 Blackrock, Co. Dublin,
 Ireland.
 T. +353 1 288 8006
 F. +353 1 283 3486
 E. info@cses.ie
 W. www.cses.ie

Client SOUTH DUBLIN COUNTY COUNCIL
 Project TALLAGHT TO TEMPLEOGUE CYCLE ROUTE SCHEME PHASE 1
 Drawing Title PROPOSED ROAD LAYOUT SHEET 8 OF 14
 Drawn By SMP
 Checked By PL
 Date NOVEMBER 2013
 Scale 1:500 @ A1
 Drawing Progress PUBLIC DISPLAY
 Dwg. No. 12_116_218