
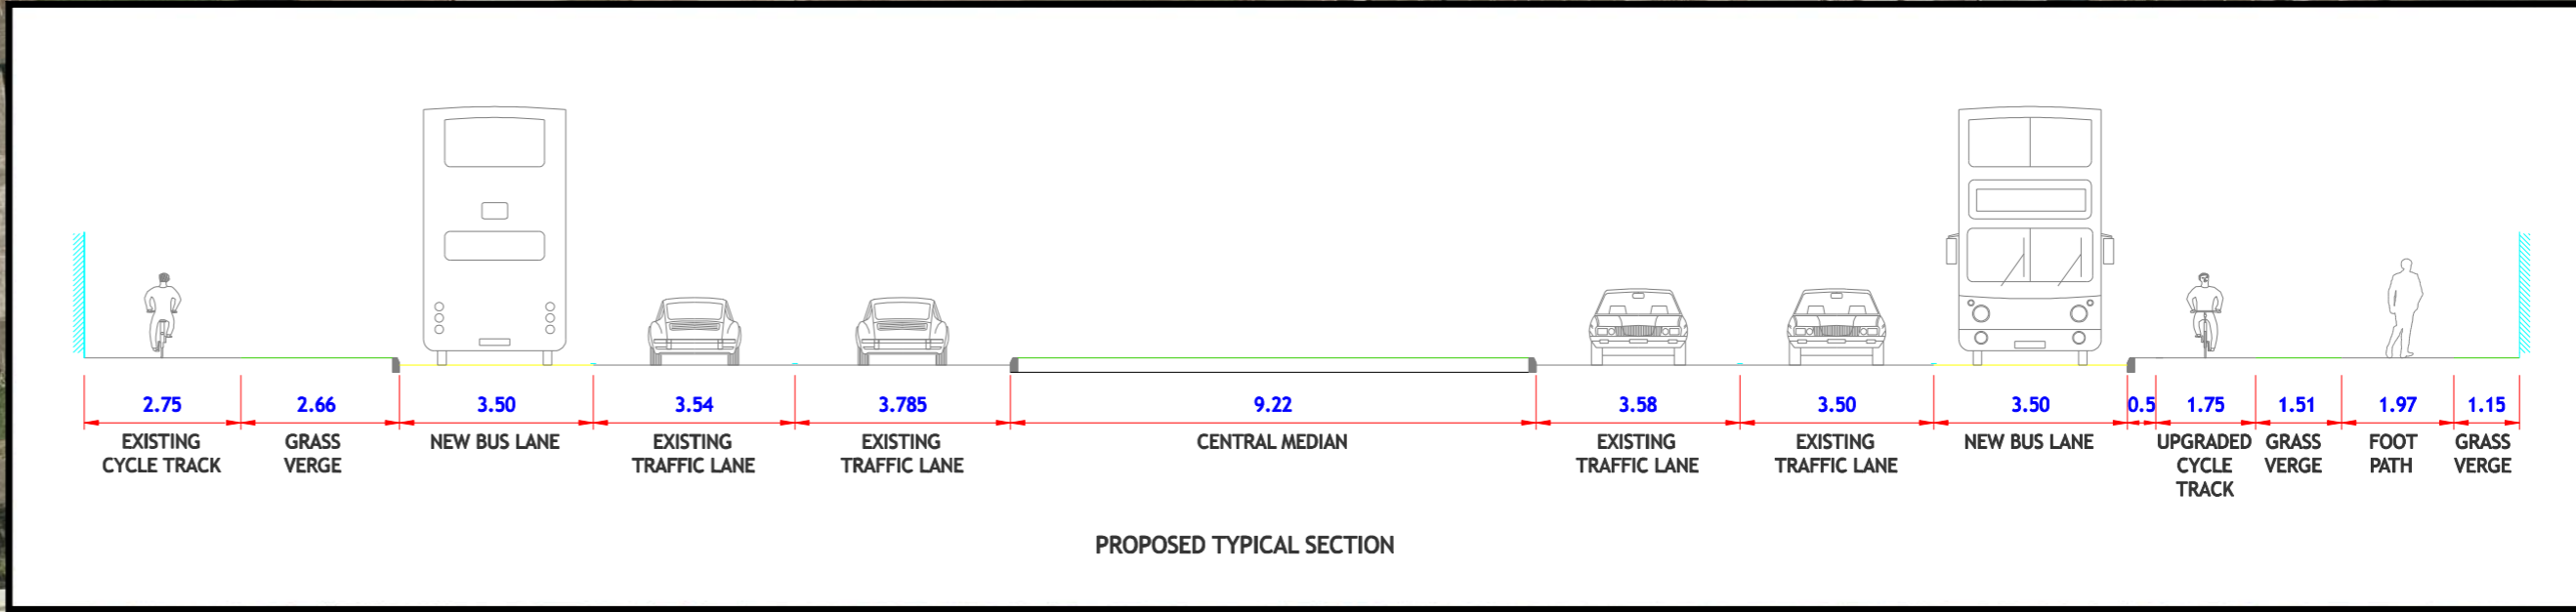


FOR MORE DETAIL SEE
BOOK OF DRAWINGS BELOW

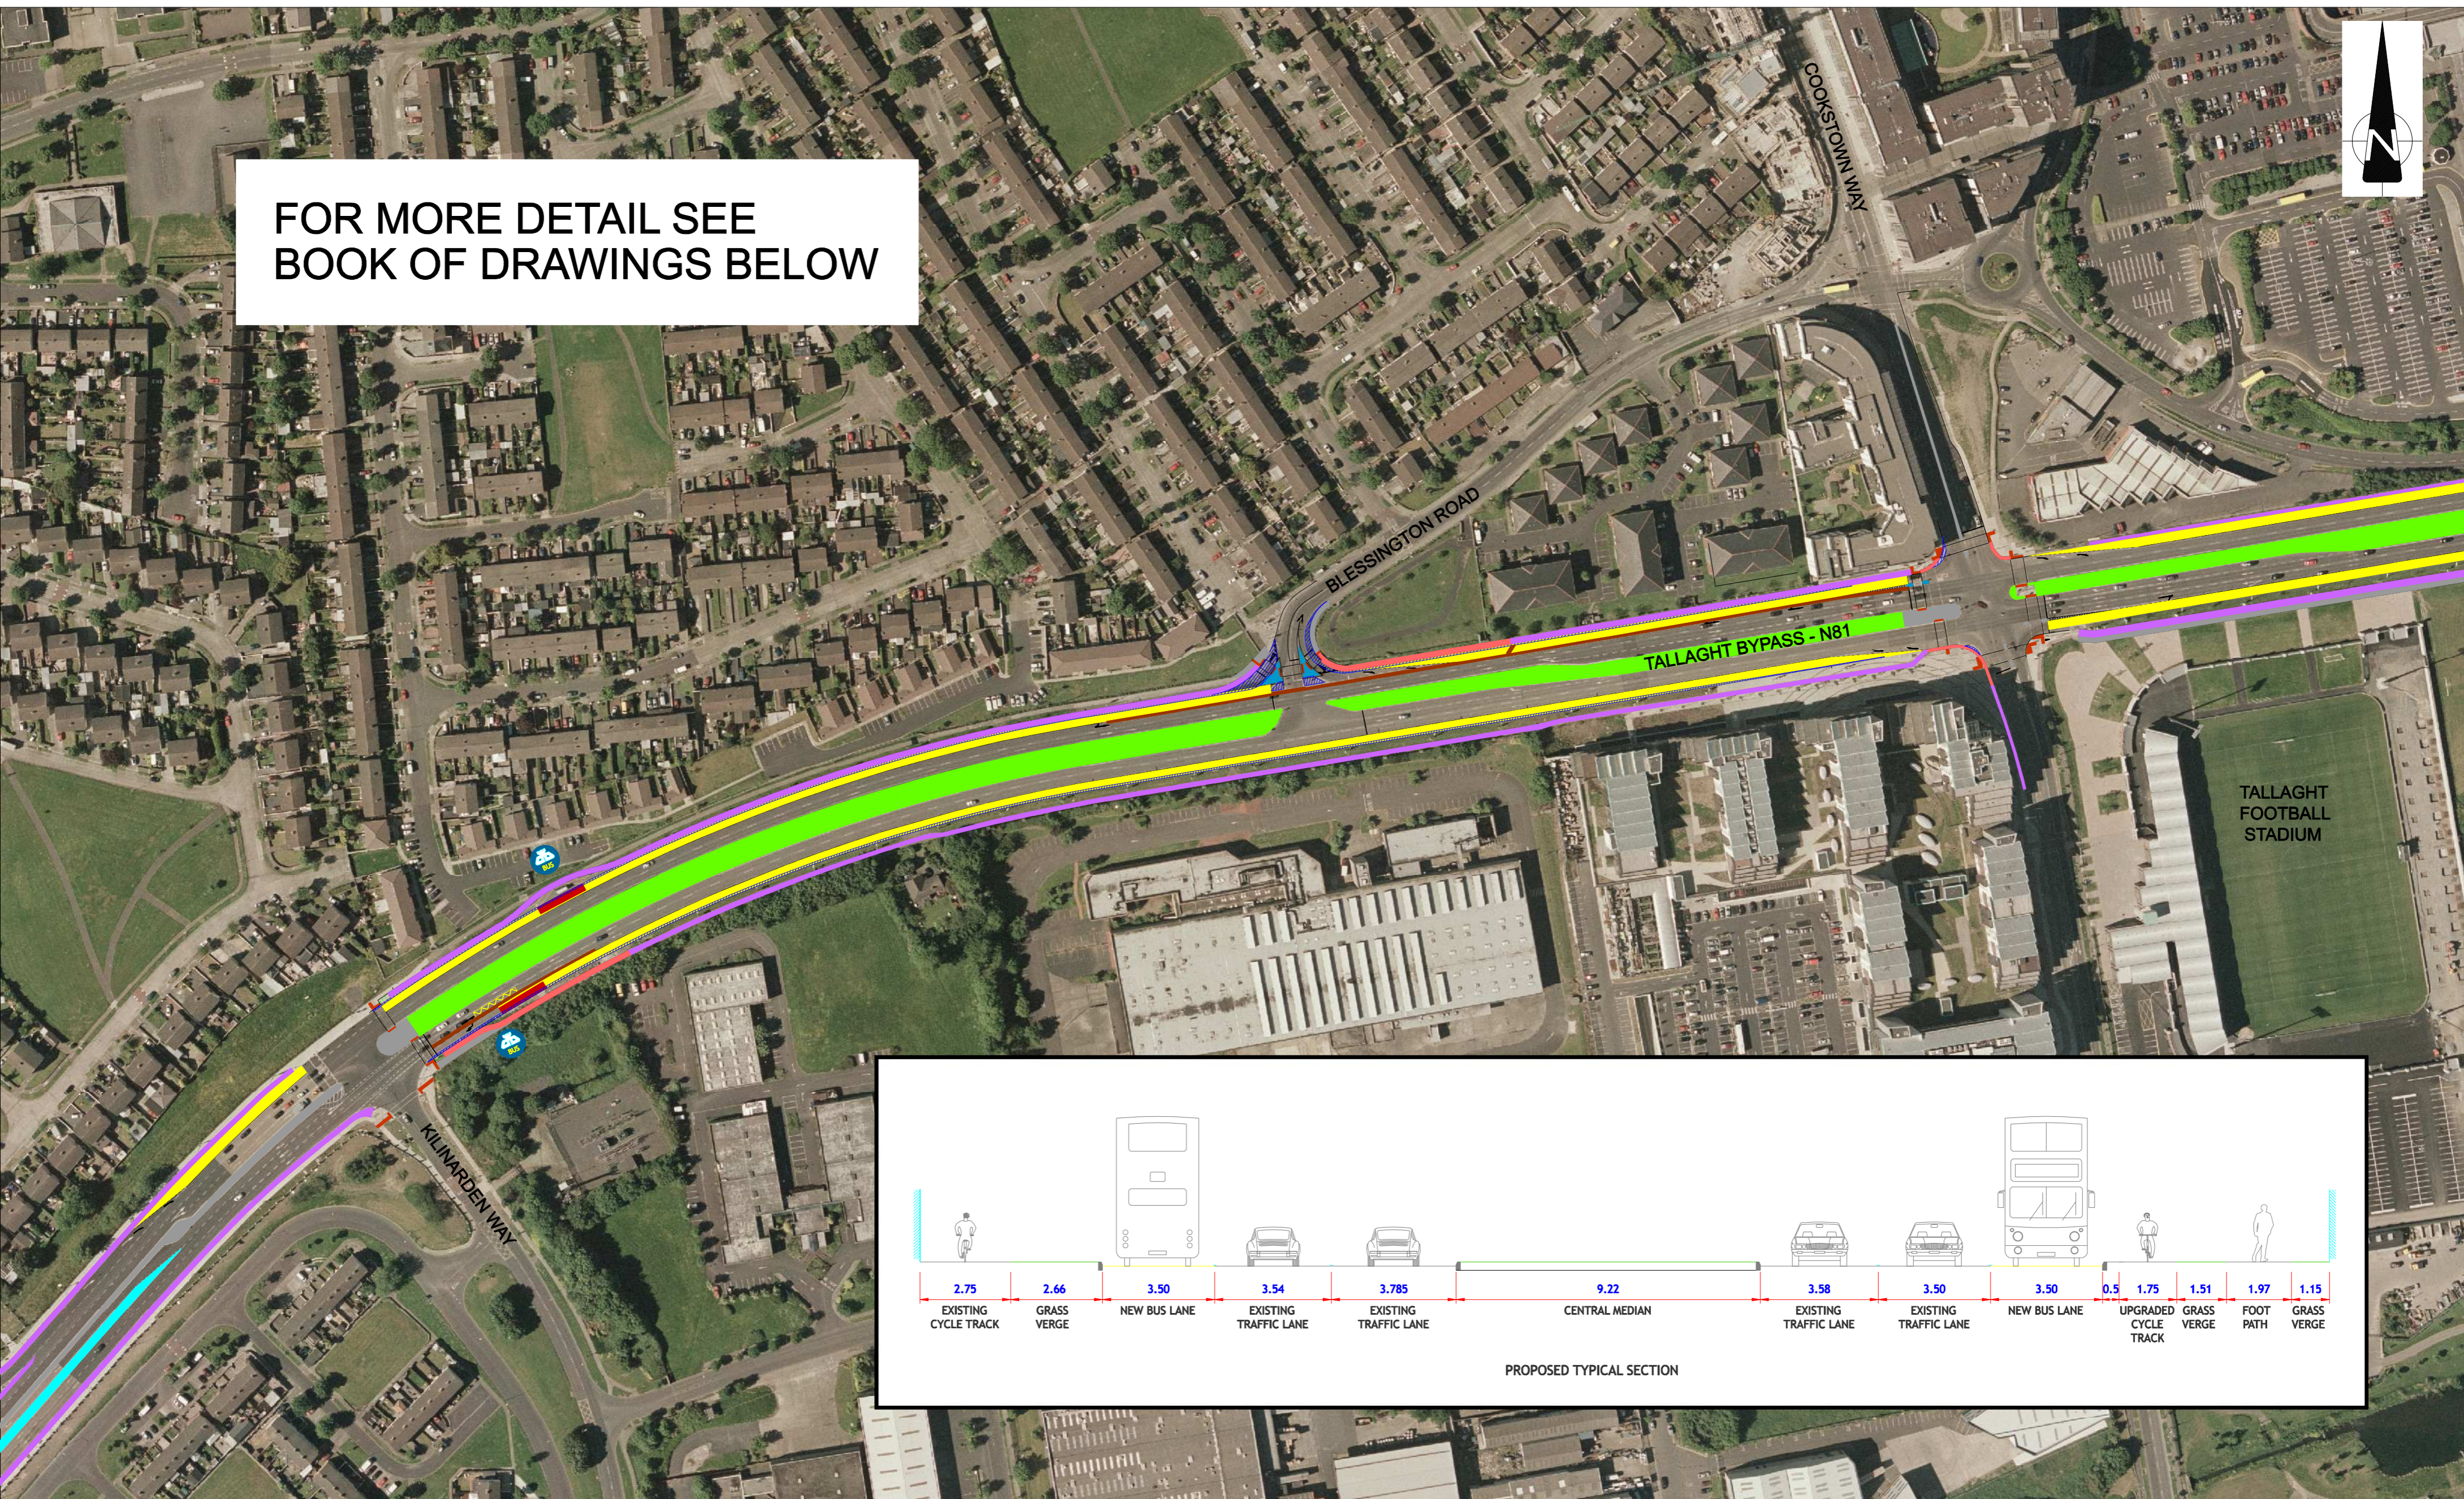

QUALITY BUS NETWORK PROJECT OFFICE
Oifig Thionscadal an Ghréasán Bus

Verizon BUILDING
4th Floor,
Lower Erse Street,
Dublin 2.

Tel : +353 (1) 6860100
Fax : +353 (1) 6860127
e-mail : qbnoffice@dublincity.ie
Web : www.dublincity.ie

J. WALSH
DIRECTOR OF SERVICES, SOUTH DUBLIN COUNTY COUNCIL

A. McELLIGOTT
PROJECT MANAGER, QUALITY BUS NETWORK PROJECT OFFICE

NDP
National Development Plan 2007 - 2013

dto
Dublin
Transportation Office

- █ PROPOSED BUS LANE
- █ EXISTING BUS LANE
- █ PROPOSED CYCLE TRACK OFF ROAD
- █ PROPOSED CYCLE TRACK ON ROAD
- █ EXISTING CYCLE TRACK
- █ BUS STOP
- █ FOOTPATH
- █ CARRIAGEWAY WIDENING
- █ GRASS AREA
- █ NEW / MODIFIED ISLANDS

No.	Revision	Date	By	Chk'd	App'd
	Stage				

No.	Revision	Date	By	Chk'd	App'd
	Stage				

Project Title
**TALLAGHT QBC ENHANCEMENTS
THE N81 - HARD SHOULDER CONVERSION**

Drawing Title
PROPOSED ROAD LAYOUT

Designed:	ABK	CAD File:	T_QBN_423_DSL	Sheet	2 OF 6
Drawn:	CM	Job No:	T_QBN_423		
Checked:		Scale:	N.T.S	Drawing No:	
Approved:		Date:	9 DECEMBER 2009	T-QBN-423-DSL-102	Rev:

© Ordnance Survey Ireland. All rights reserved. License number 2008/10/CCMA/SDCC