



- Key
- 1 event hall
 - 2 plant
 - 3 entrance space
 - 4 offices and reception
 - 5 meeting rooms
 - 6 toilet facilities
 - 7 cafe/ canteen
 - 8 play ground

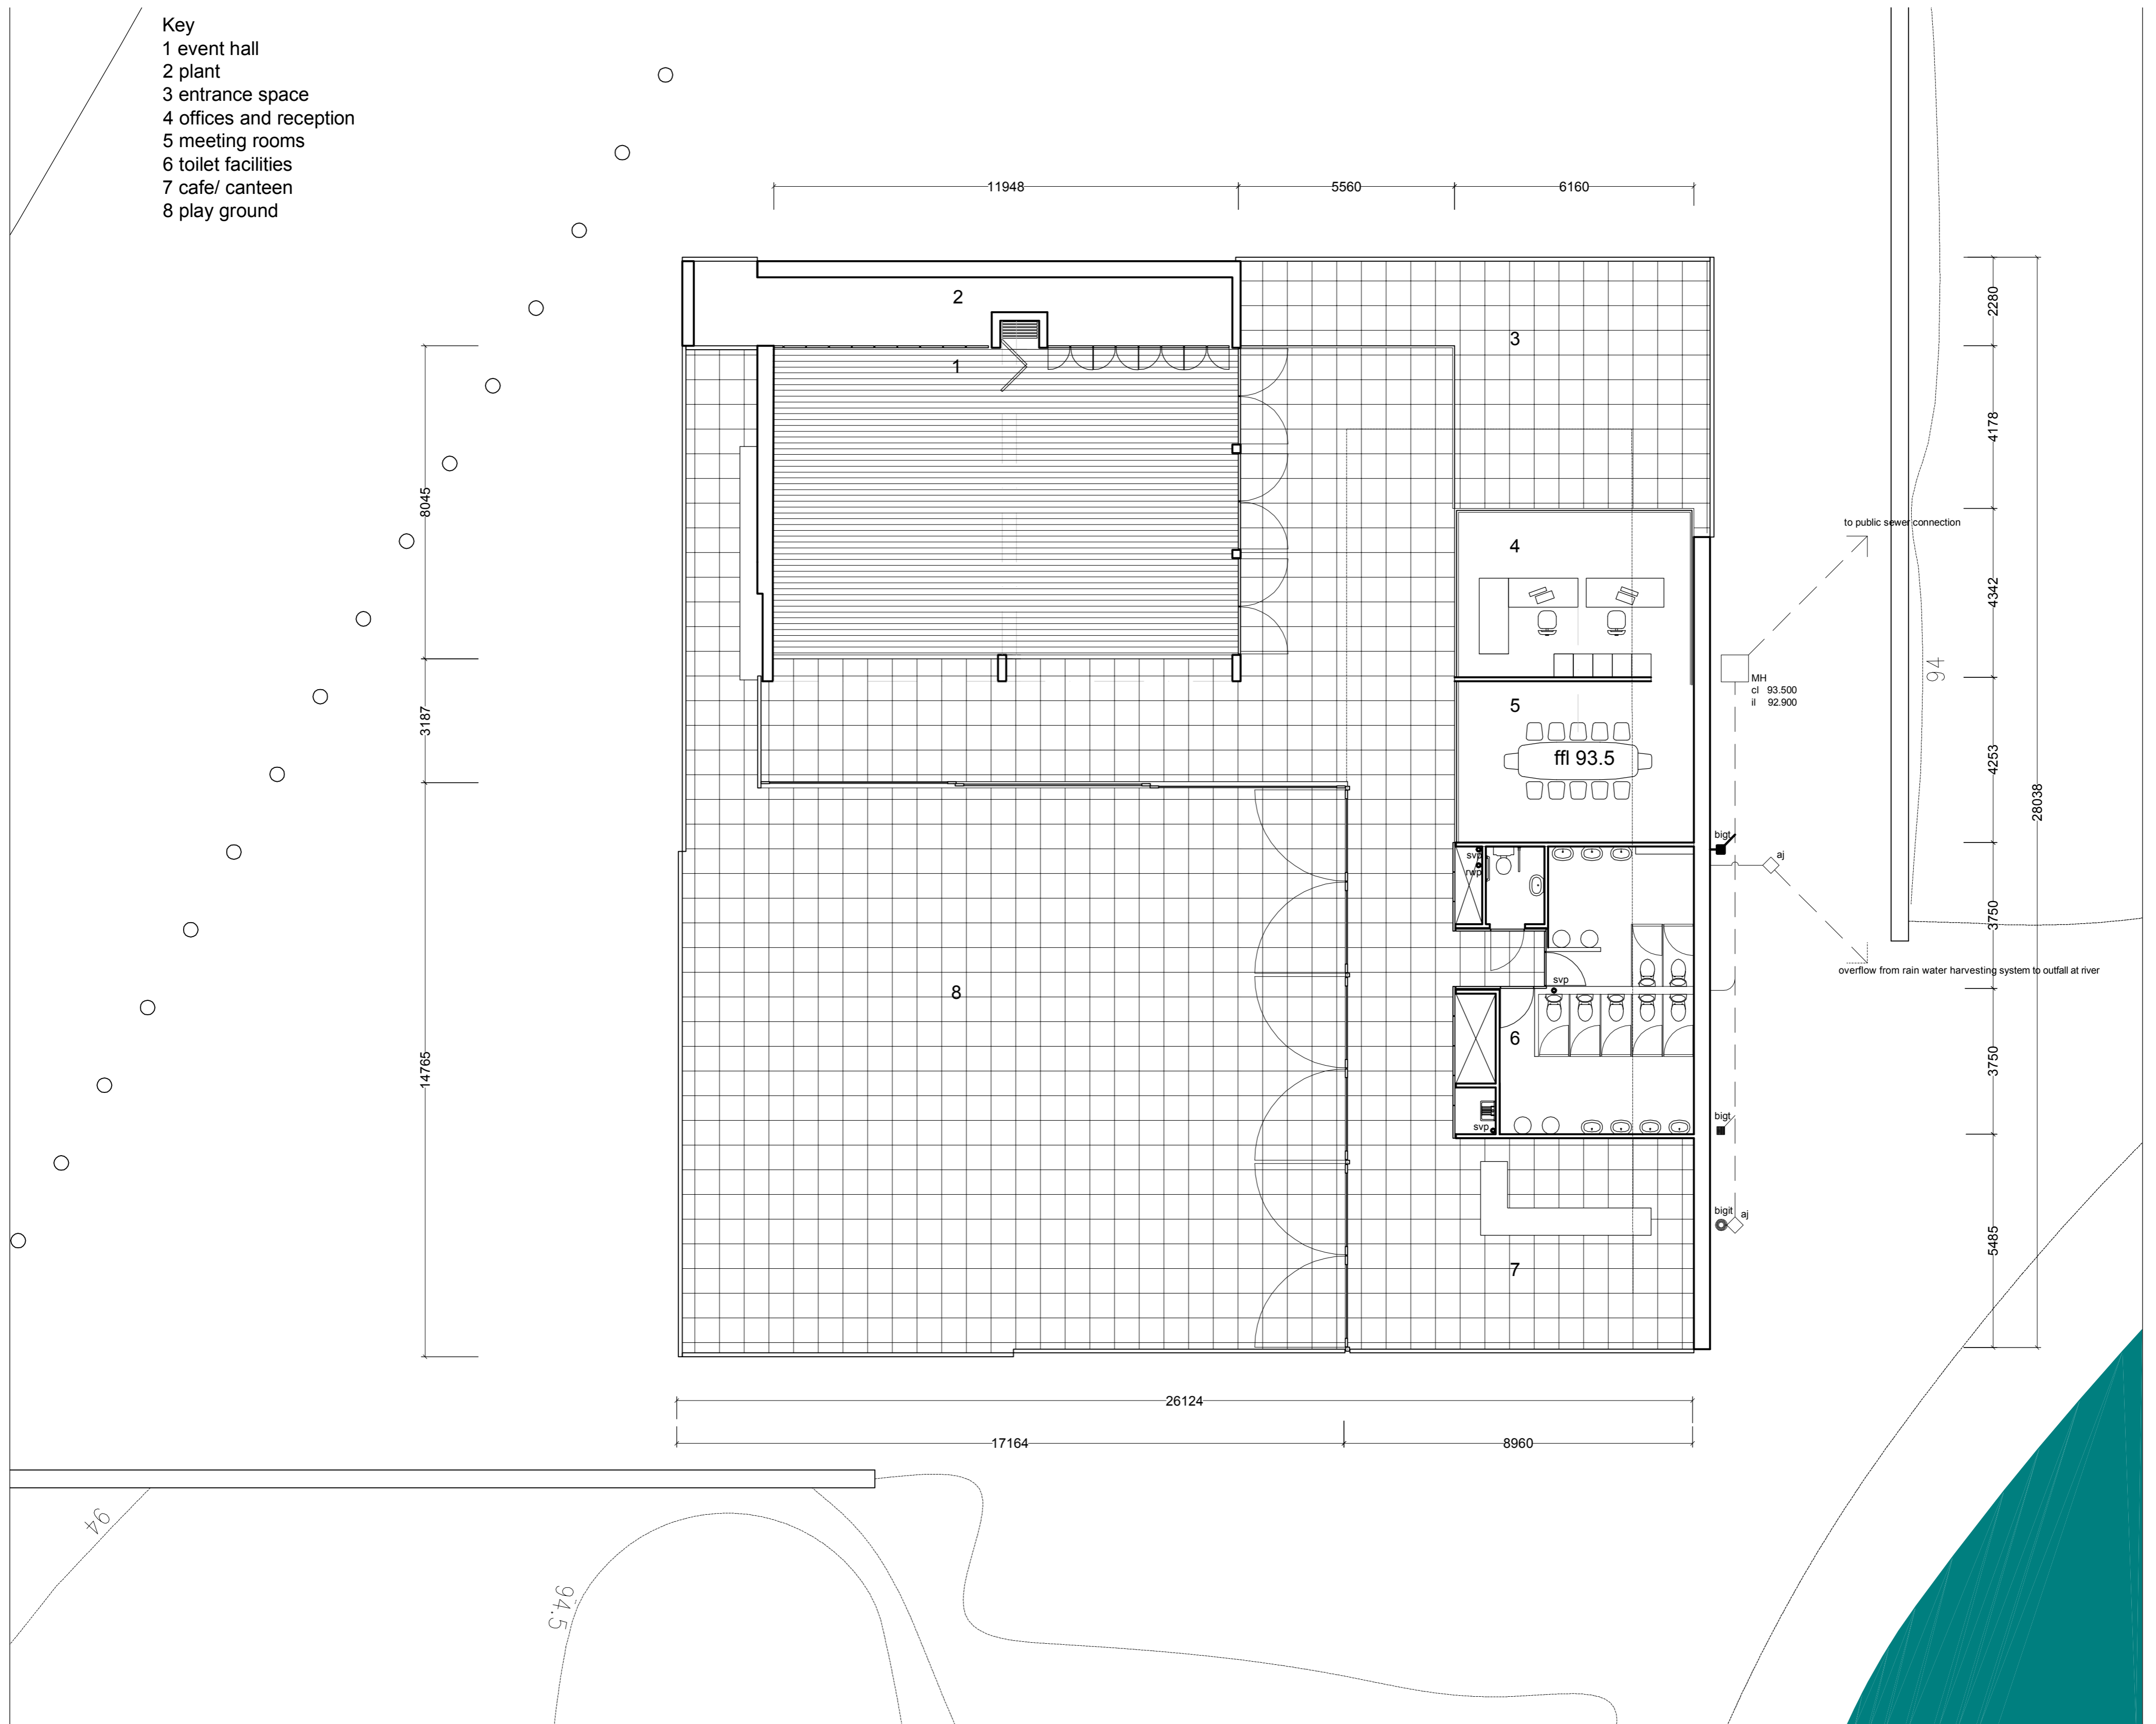

floor plan 1:100

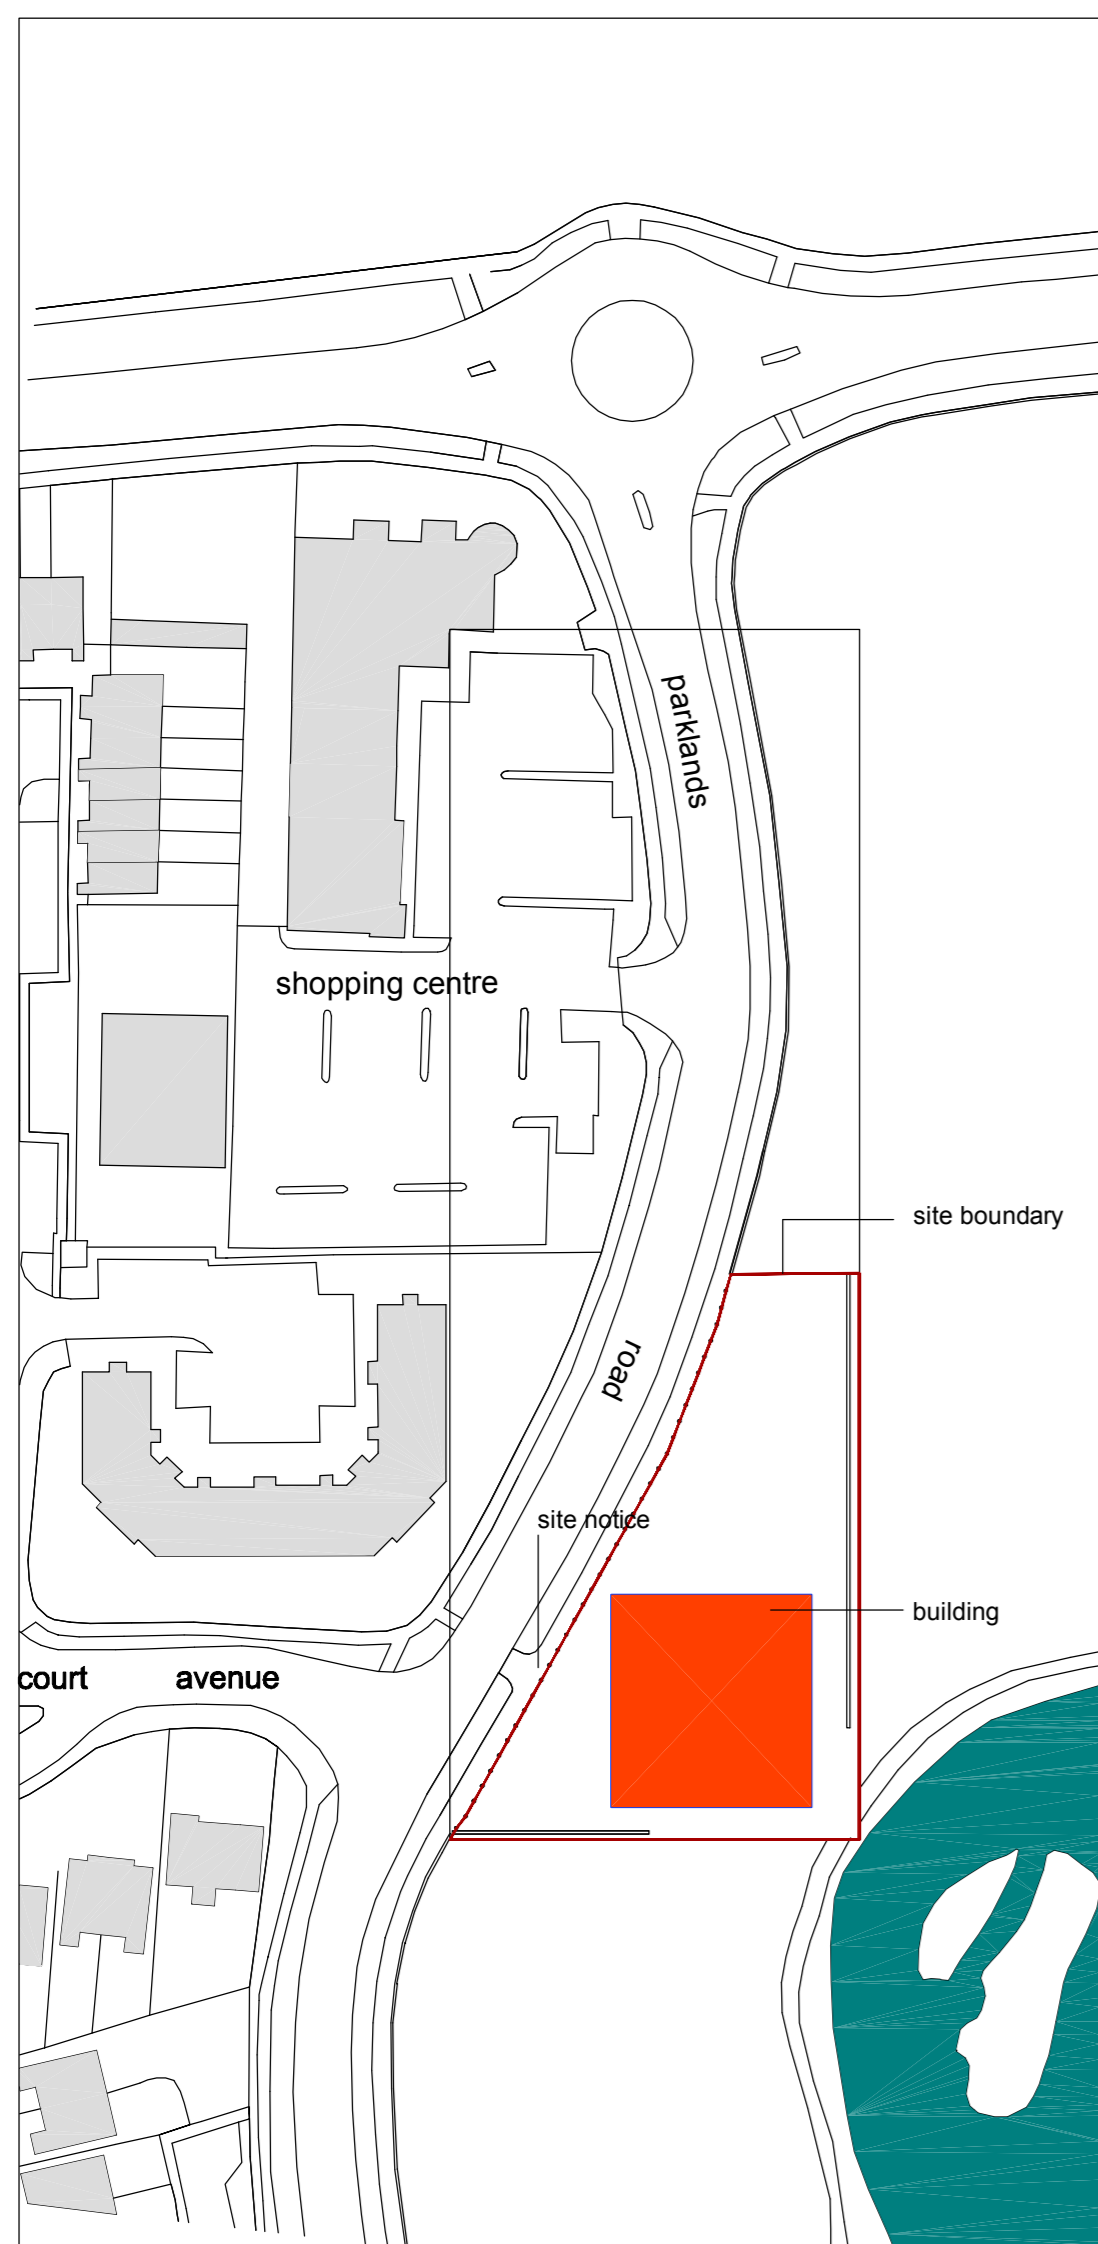

location map 1:1000

Community Building
Ballycragh Neighbourhood
Centre



These drawings have been prepared as part of a submission under part VIII of the planning and development regulation 2001 (SI no. 600 of 2001) on behalf of South Dublin County Council and Ballycragh Community Group

The building forms a gateway to the park, is conceived as redefining the neighbourhood centre and incorporates green building principles. The building is inclusive secure and inviting and envisaged as a seed building for future development

Ballycragh Community Centre
 floor plan and location map
 1:100 & 1:1000 @A1 08.10.07
 32 Bracklands, Dublin 8, Ireland
 Telephone +353 1 4737 1188 Fax +353 1 4737 088
 David Dwyer
 Architect
 www.daviddwyer.ie

