


# Tandy's Lane Maintenance - Road Closure And Diversion

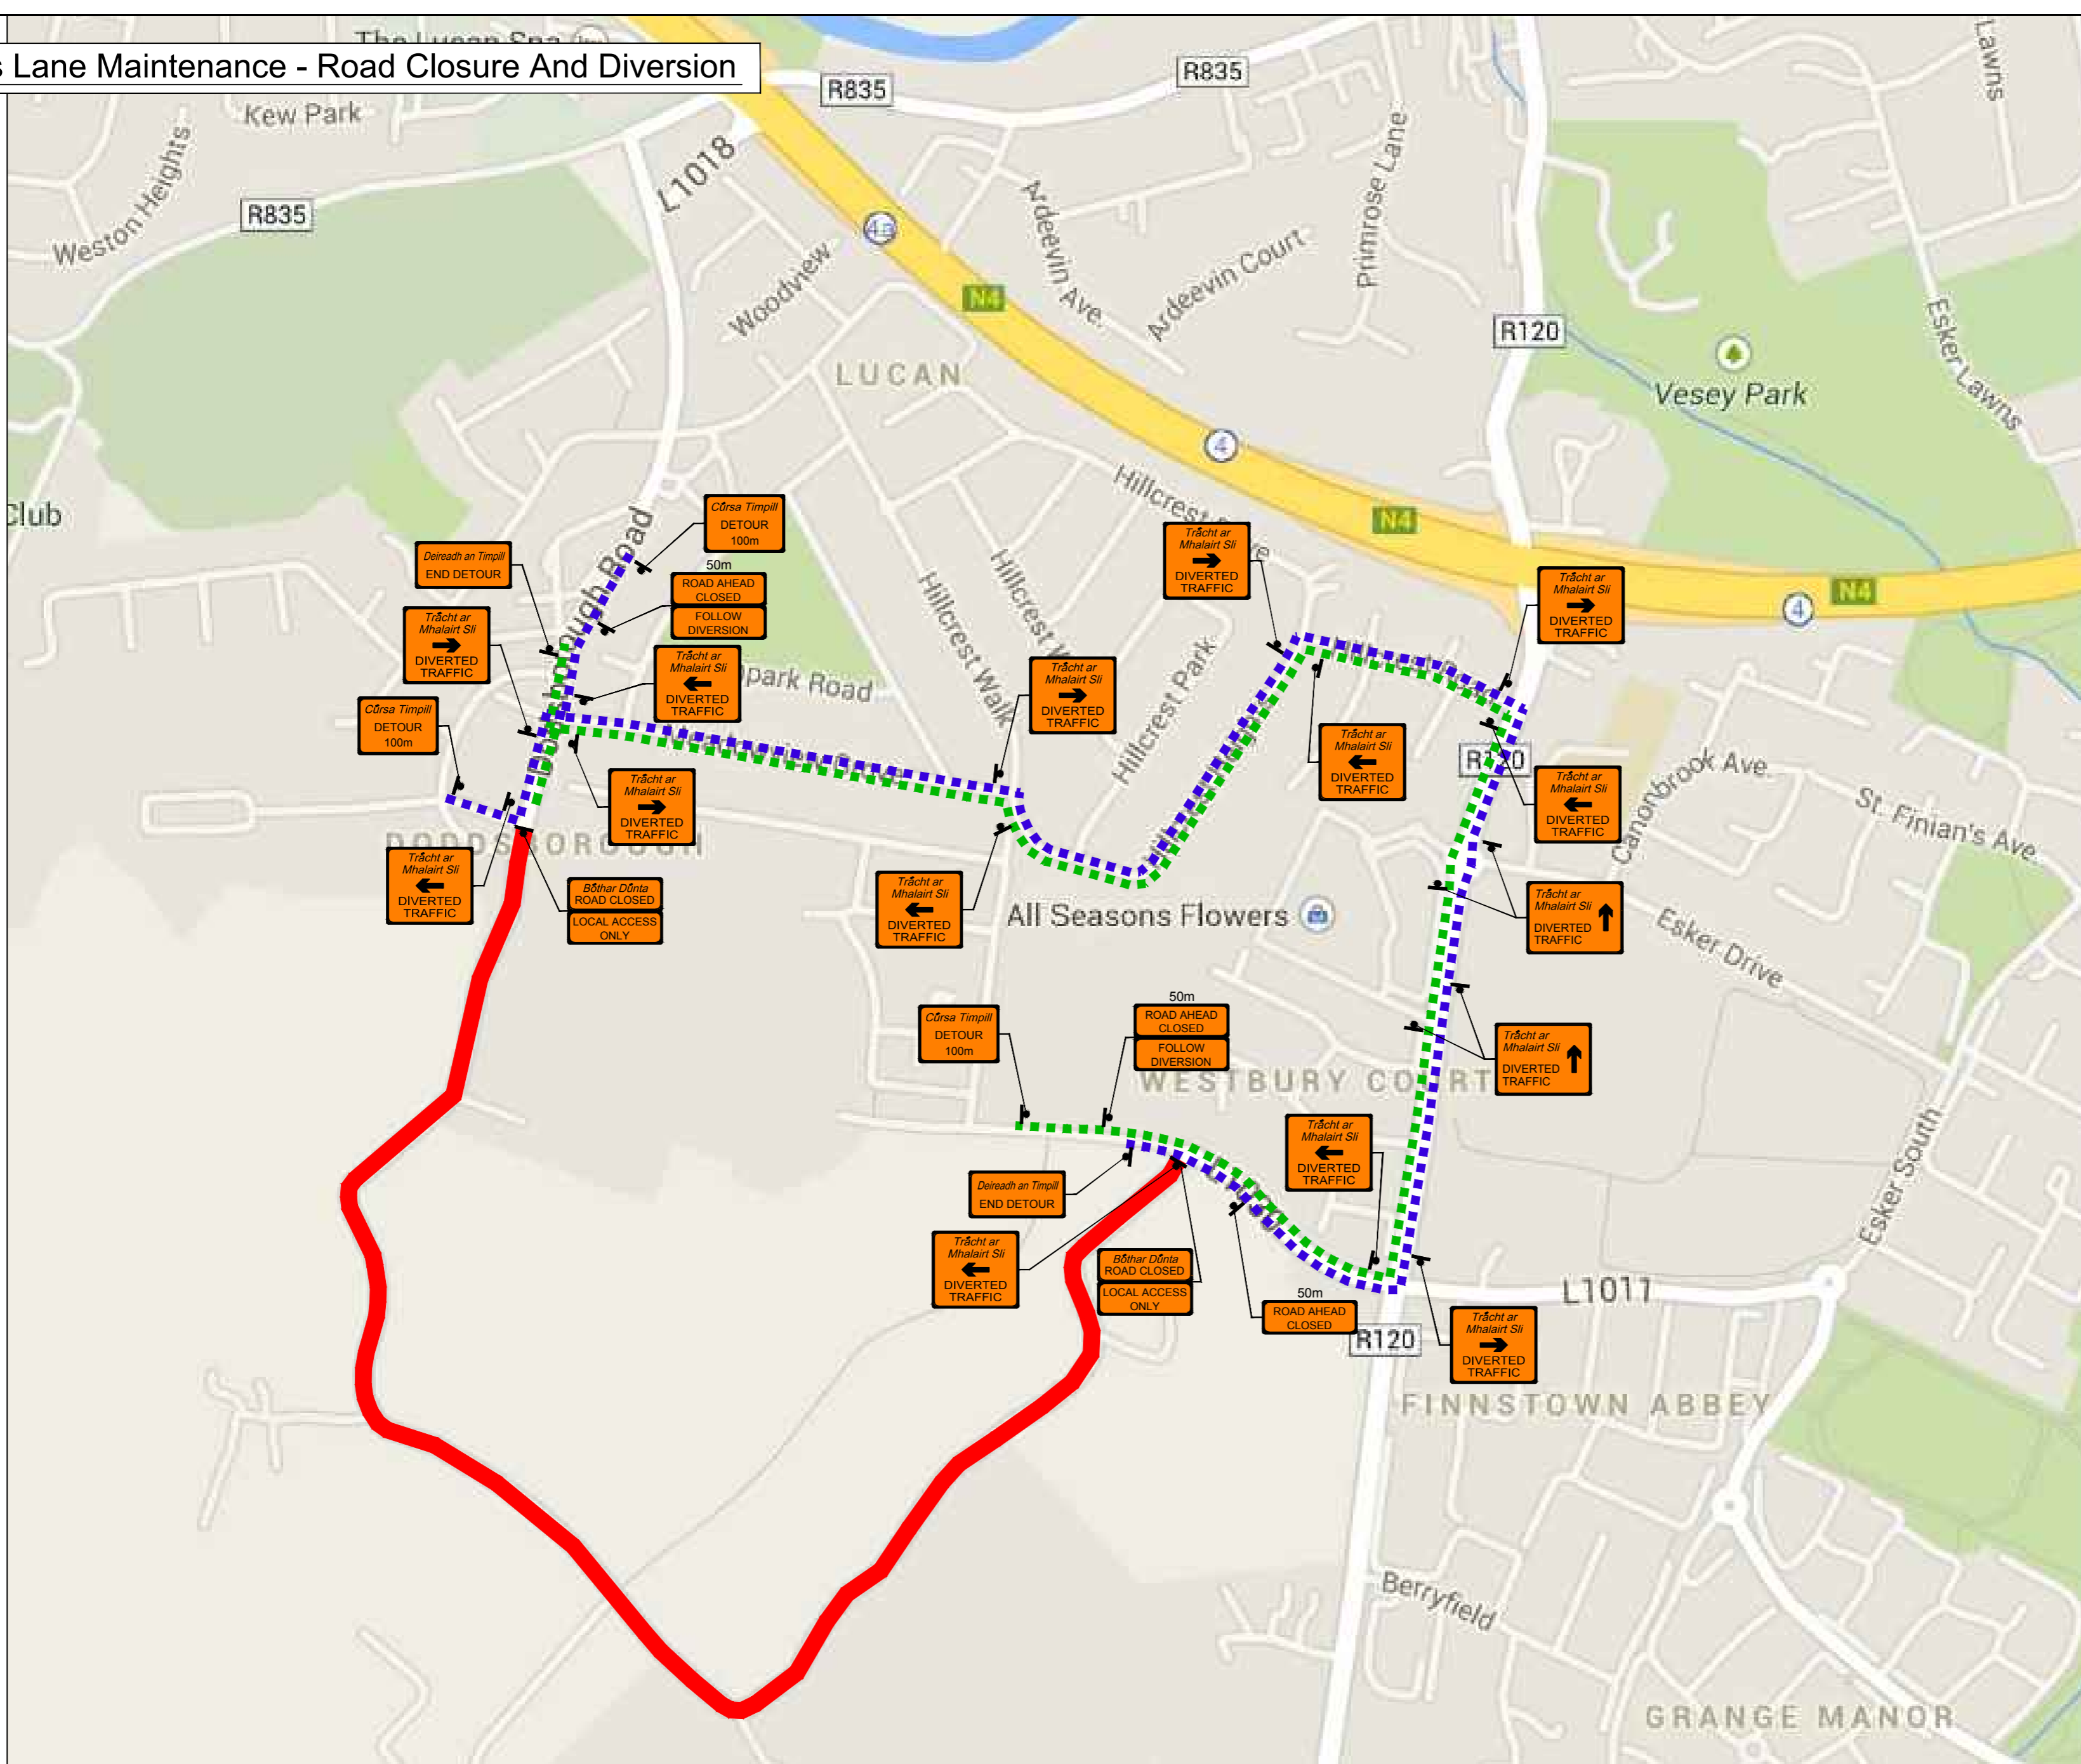

**Designs Parameters:**  
Type B, Level 2, Speed limit 50km/h.

- General Notes:**
1. All signs to be in accordance with Chapter 8 of TSM Guidance Document.
  2. Signs to be placed so as not to cause obstruction to road users and pedestrians.
  3. An Garda Síochana to be notified prior to works commencing.
  4. Any changes to TM Plan undertaken on site must be communicated to and approved by PSCS and PSDP.

**Site Specific Notes:**

**Legend:**

- - - Diversion Route
- Road Closed
- Sign Symbol



**VIAE LTD**  
Dolcain House, Monastery Road  
Clondalkin, Dublin 22  
T: +353 (1) 4033248  
Email: info@viae.ie  
Web: www.viae.ie



**Project Title:**  
Tandy's Lane Maintenance

**Drawing Title:**  
Temporary Traffic Management Layout For Road Closure And Diversion

Revision Details Box	
Rev. No.	Comments

Detail Box		
Drawn:	Scale:	Drawing no.:
PB	not to scale	TMD/2014/AL001
Approved:	Date:	Rev:
AM	11/06/2014	0