


VIEW 1

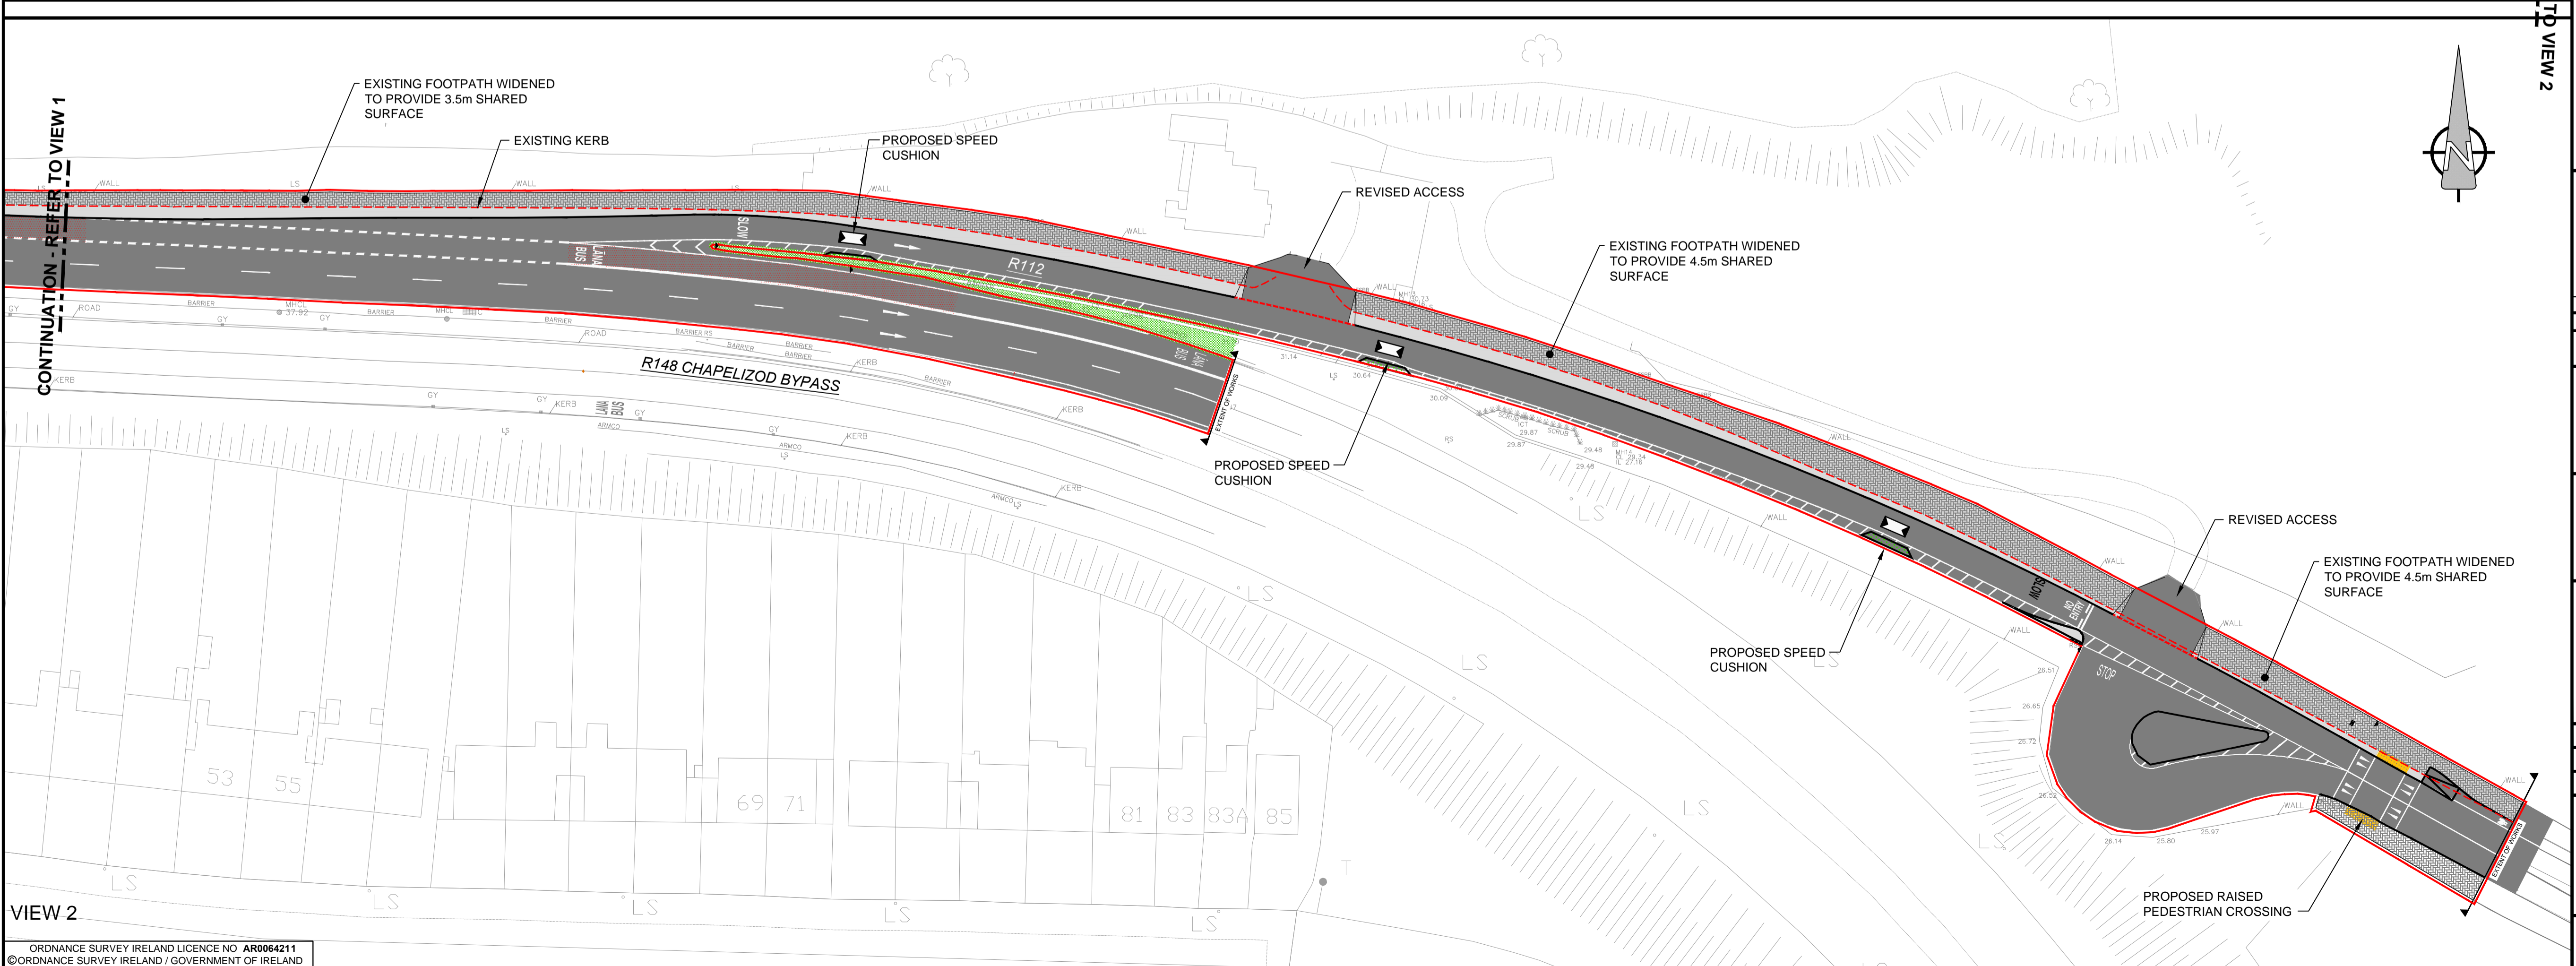

VIEW 2

LEGEND	
EXTENT OF WORKS LINE	
MAIN CYCLEWAY WORKS AREA	
BUS LANE WARNING SURFACE	
SPEED CUSHION (CUT INTO EXISTING PAVEMENT)	
EXISTING KERB	
HIGH CONTAINMENT KERB	
EDGING KERB	
HALF BATTER KERB	
DROPPED KERB	
LIMESTONE KERB	
STONEWORK WALL RCD 2400/4	
FIXED STAINLESS STEEL BOLLARD	
REMOVABLE STAINLESS STEEL BOLLARD	

AECOM
FOR INFORMATION ONLY

CONTINUATION - REFER TO VIEW 2

CONTINUATION - REFER TO VIEW 1

Rev	Date	Issued For Information	RH	BM	JS
Status: INFORMATION					
Project: R148 PALMERSTON CYCLEWAY					
Title: PROPOSED GENERAL ARRANGEMENT LAYOUT					
Design: EOM		CAD: RH			
Chk'd: BM		App'd: JS			
Date: DECEMBER 2014		Scale: 1:500 @ A1			
Ground Floor, Grand Canal House, Tel: +353 (0) 1 238 3100 Upper Grand Canal Street, Fax: +353 (0) 1 238 3199 Dublin 4, www.aecom.com					
Project No.	Drwg No.	Stat.	Rev.		
60051475_N4	100	SK	A		
cm					A1