



FOR MORE DETAIL SEE
BOOK OF DRAWINGS BELOW

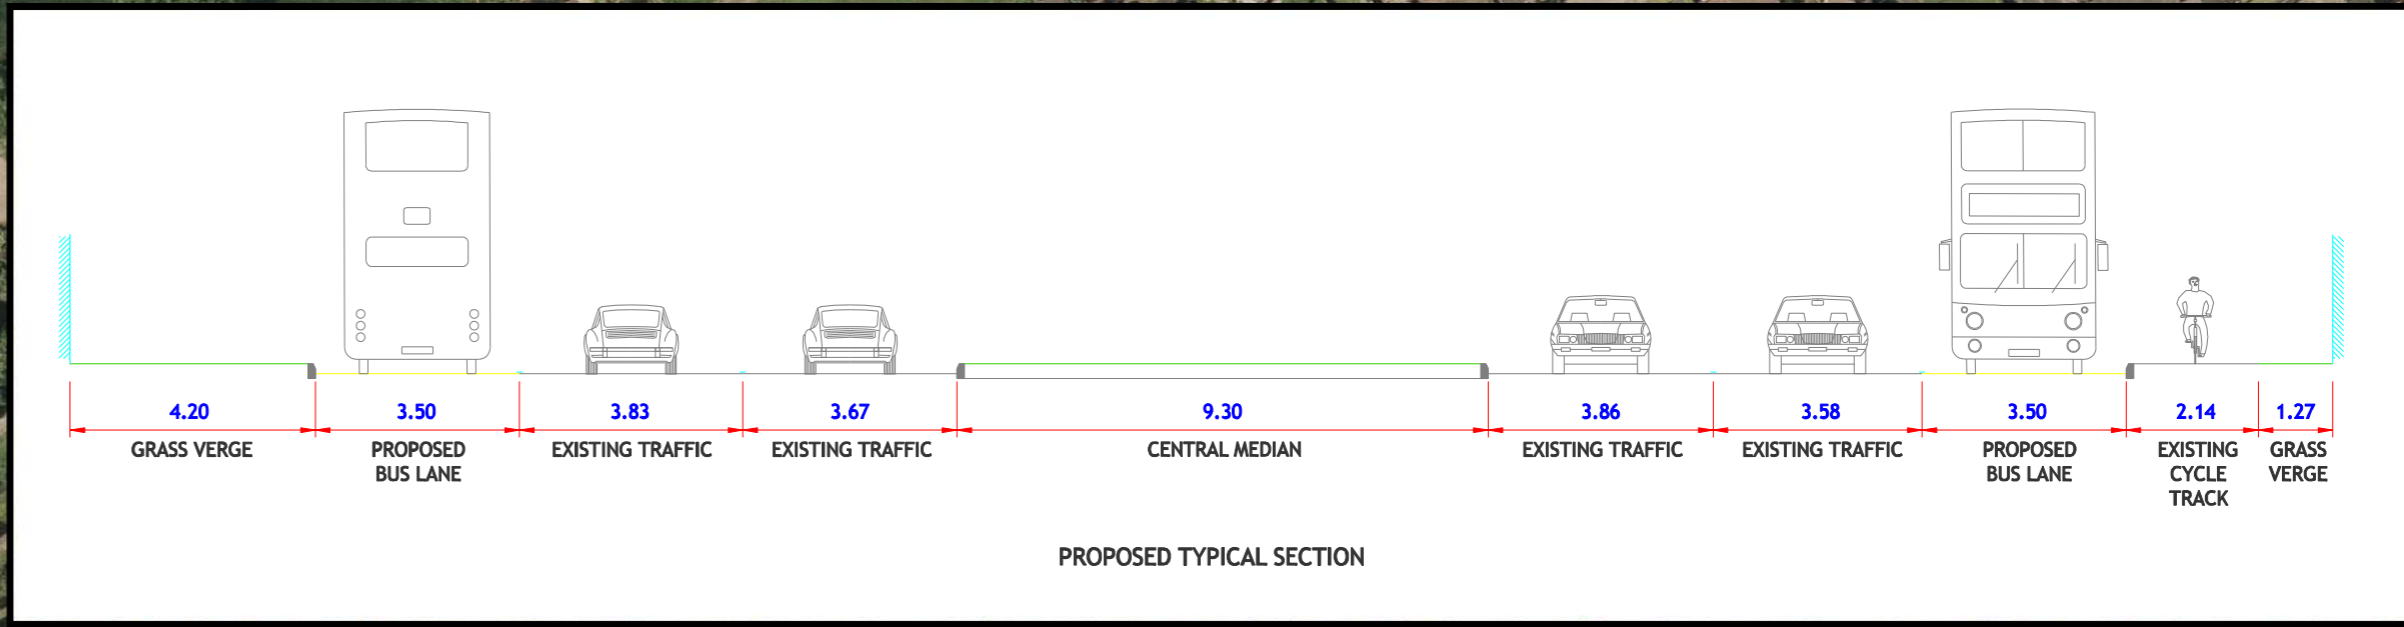

QUALITY BUS NETWORK PROJECT OFFICE
Oifig Thionscadal an Ghréasán Bus
 Verizon BUILDING
 4th Floor,
 Lower Erne Street,
 Dublin 2.
 Tel : + 353 (1) 6860100
 Fax : +353 (1) 6860127
 e-mail : qbnetwork@dublincity.ie
 Web : www.dublincity.ie

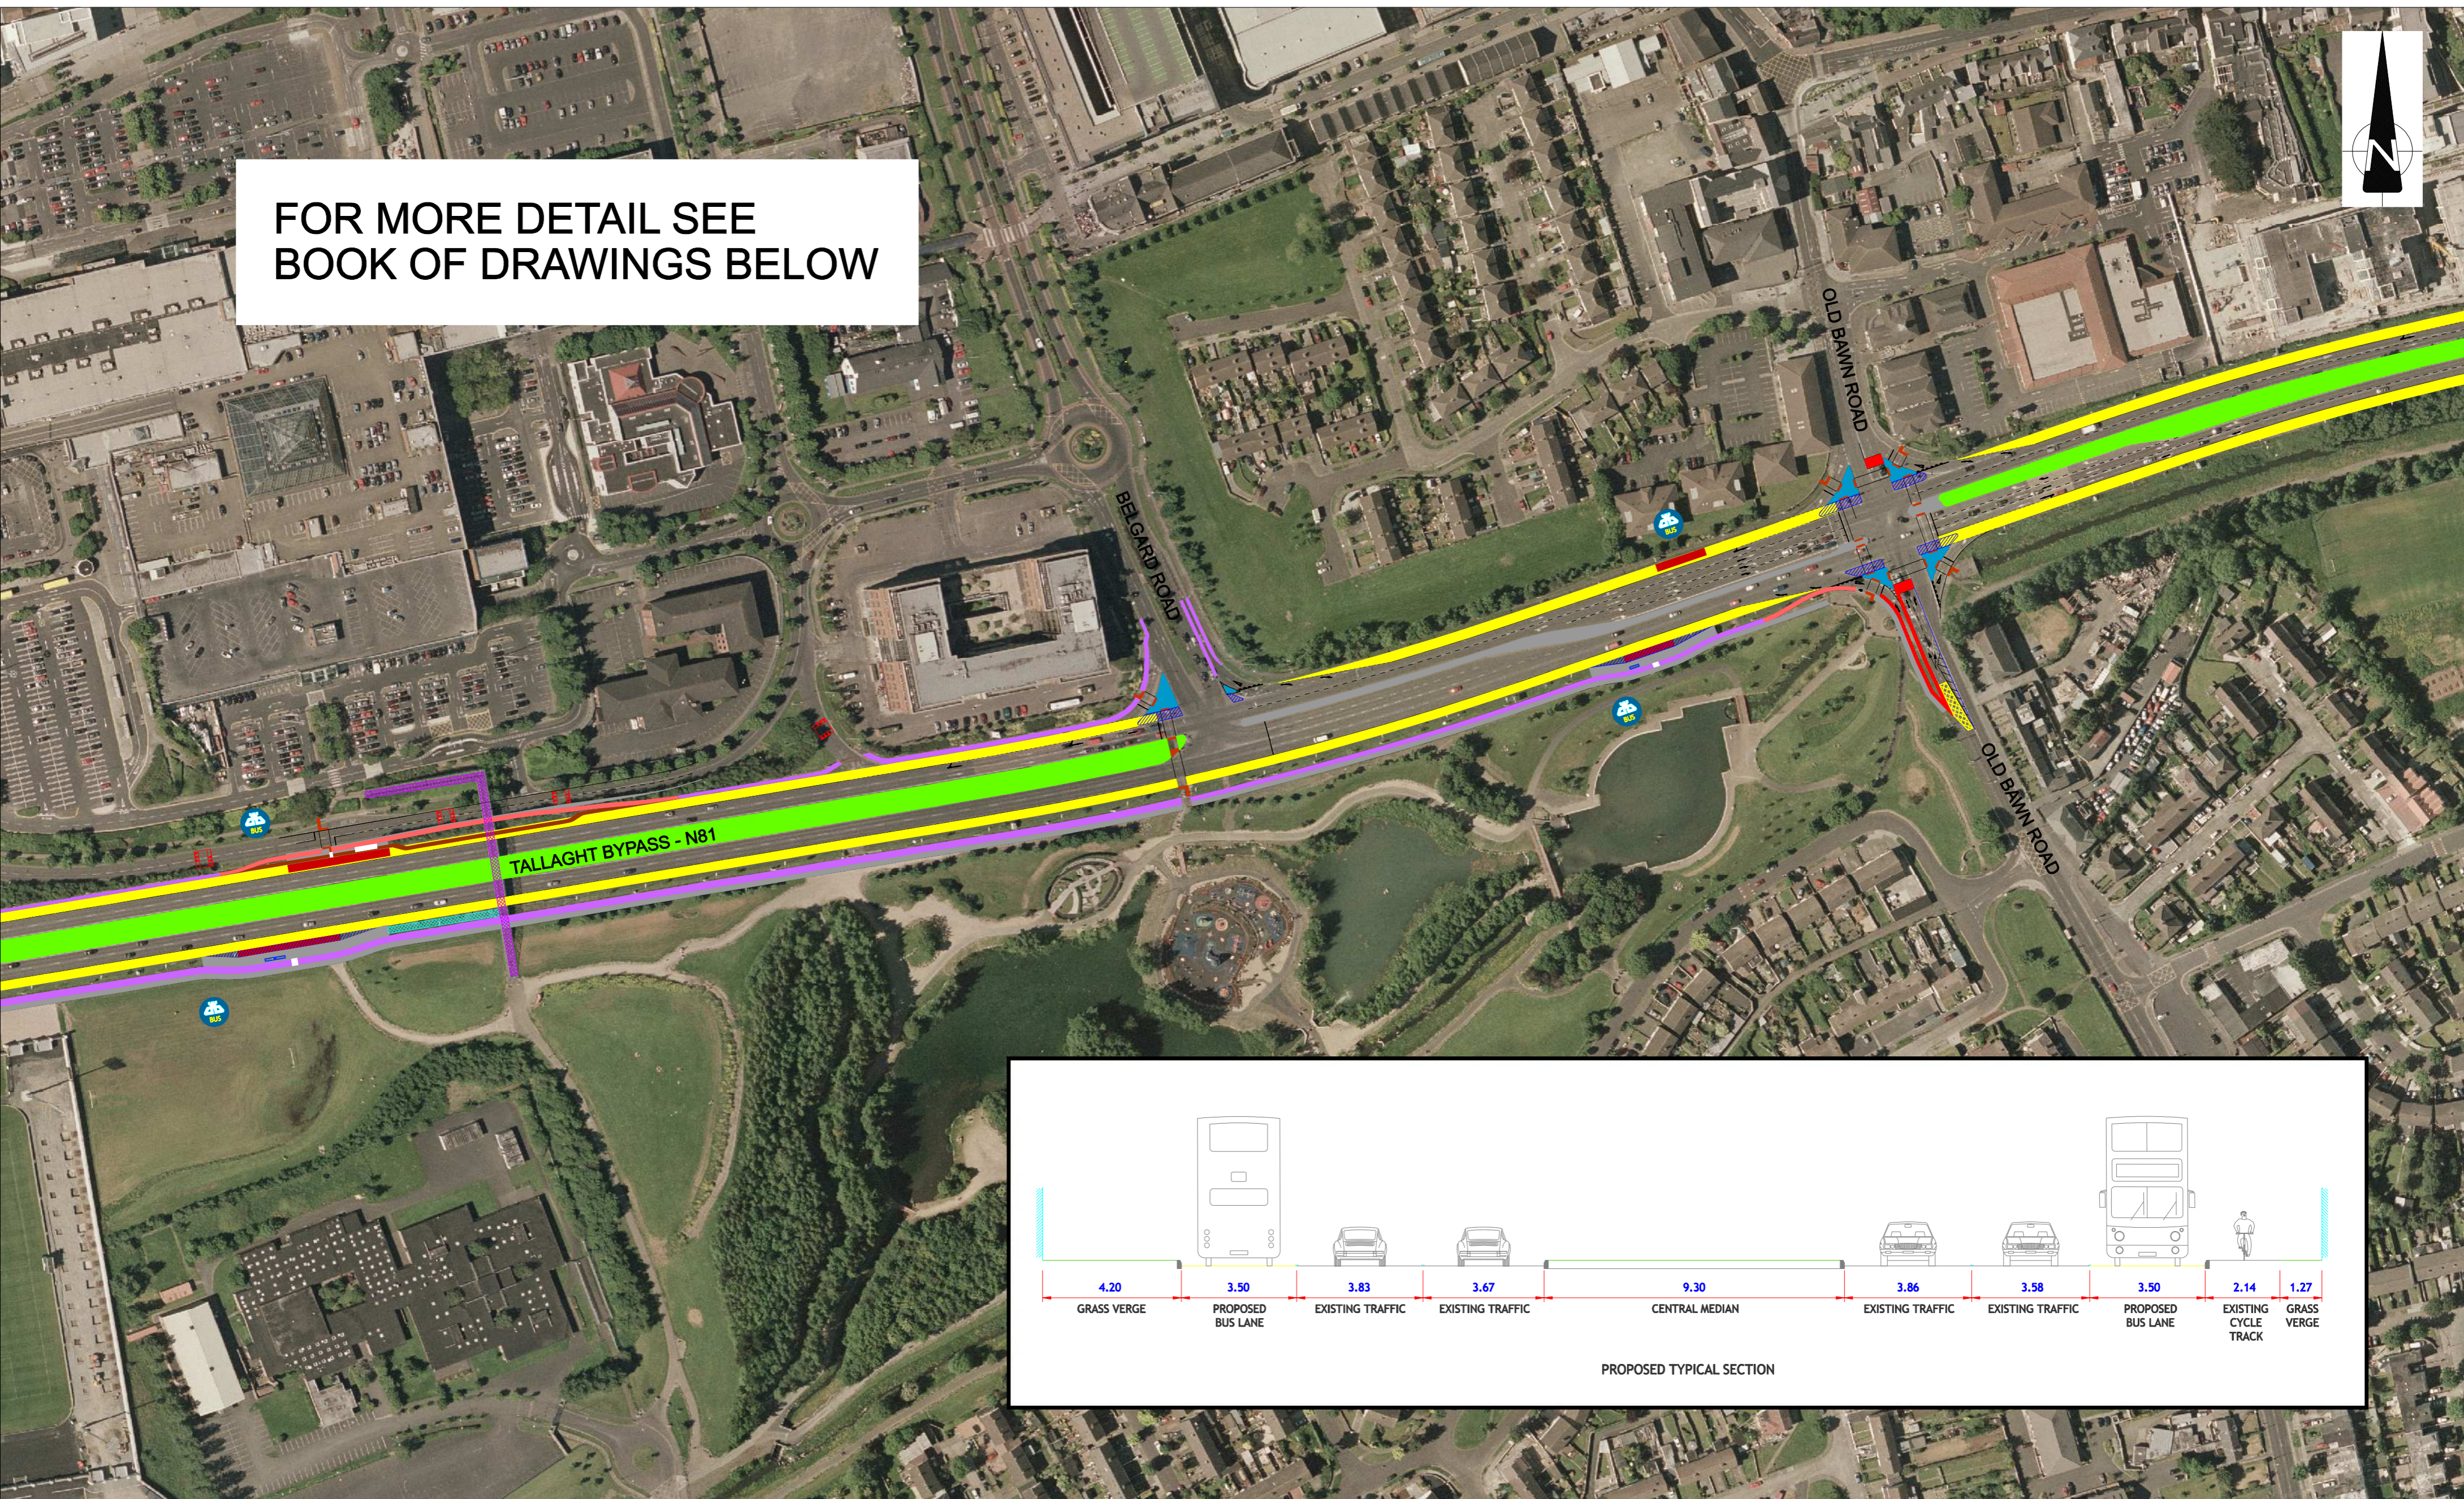

- PROPOSED BUS LANE
- EXISTING BUS LANE
- PROPOSED CYCLE TRACK OFF ROAD
- PROPOSED CYCLE TRACK ON ROAD
- EXISTING CYCLE TRACK
- BUS STOP
- FOOTPATH
- CARRIAGEWAY WIDENING
- GRASS AREA
- NEW / MODIFIED ISLANDS

No.	Revision	Date	By	Chkd	App'd
	Stage				
	PRELIMINARY				
	APPROVAL				
	TENDER				
	CONSTRUCTION				

Project Title					
TALLAGHT QBC ENHANCEMENTS THE N81 - HARD SHOULDER CONVERSION					
Drawing Title					
PROPOSED ROAD LAYOUT					
Designed:	ABK	CAD File:	T_QBN_423_DSL	Sheet	3 OF 6
Drawn:	CM	Job No:	T_QBN_423	Drawing No:	
Checked:		Scale:	N.T.S	Rev:	
Approved:		Date:	9 DECEMBER 2009	T-QBN-423-DSL-103	

© Ordnance Survey Ireland. All rights reserved. License number 2008/10/CCMA/SDCC