



FOR MORE DETAIL SEE
BOOK OF DRAWINGS BELOW

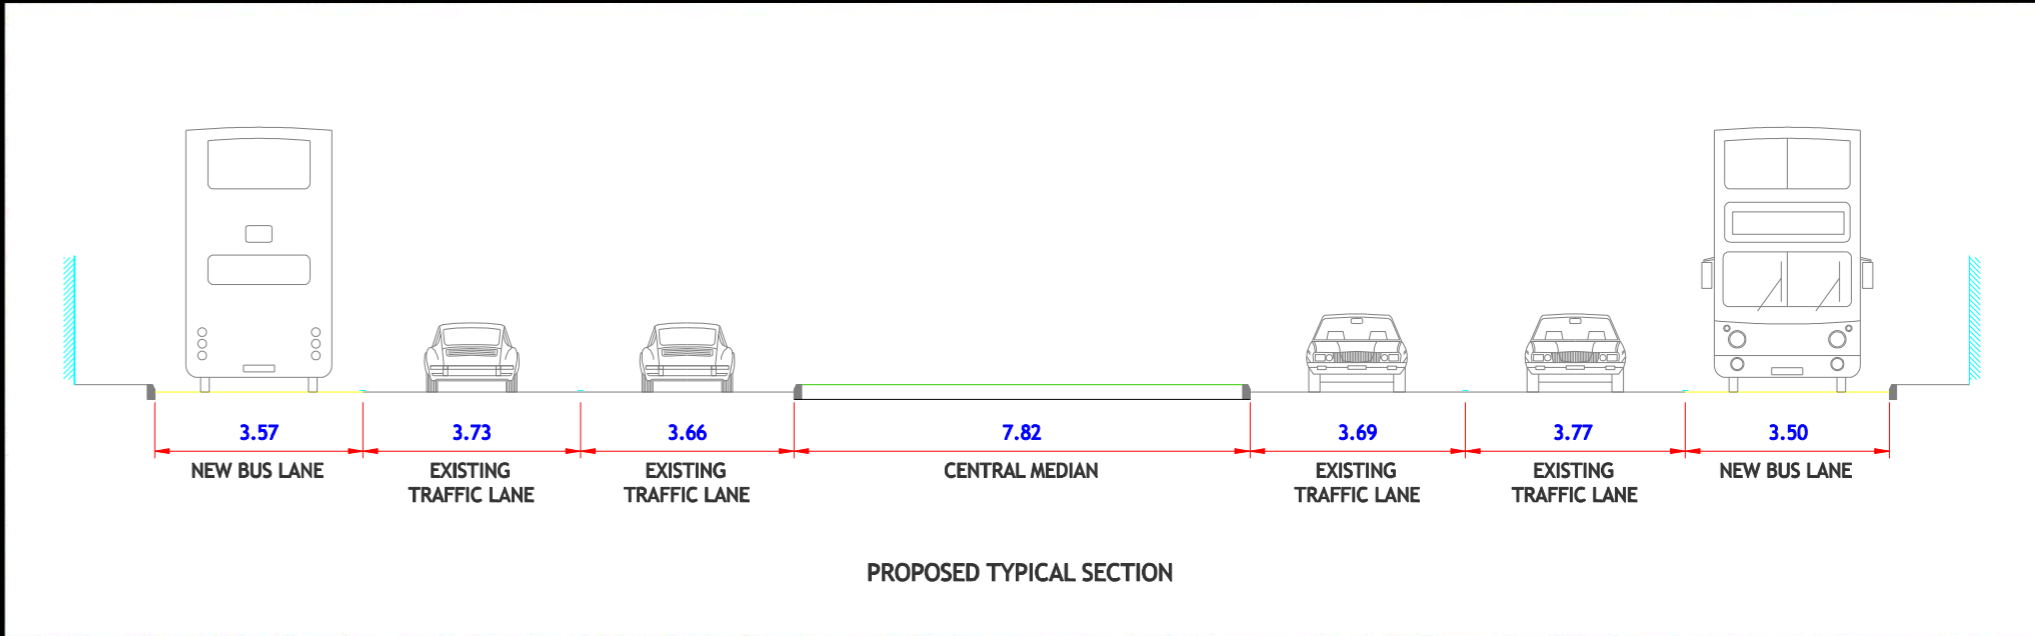

QUALITY BUS NETWORK PROJECT OFFICE
 Oifig Thionscadal an Ghréasán Bus
 Verizon BUILDING
 4th Floor,
 Lower Erne Street,
 Dublin 2.
 Tel : + 353 (1) 6860100
 Fax : +353 (1) 6860127
 e-mail : qbnetwork@dublincity.ie
 Web : www.dublincity.ie

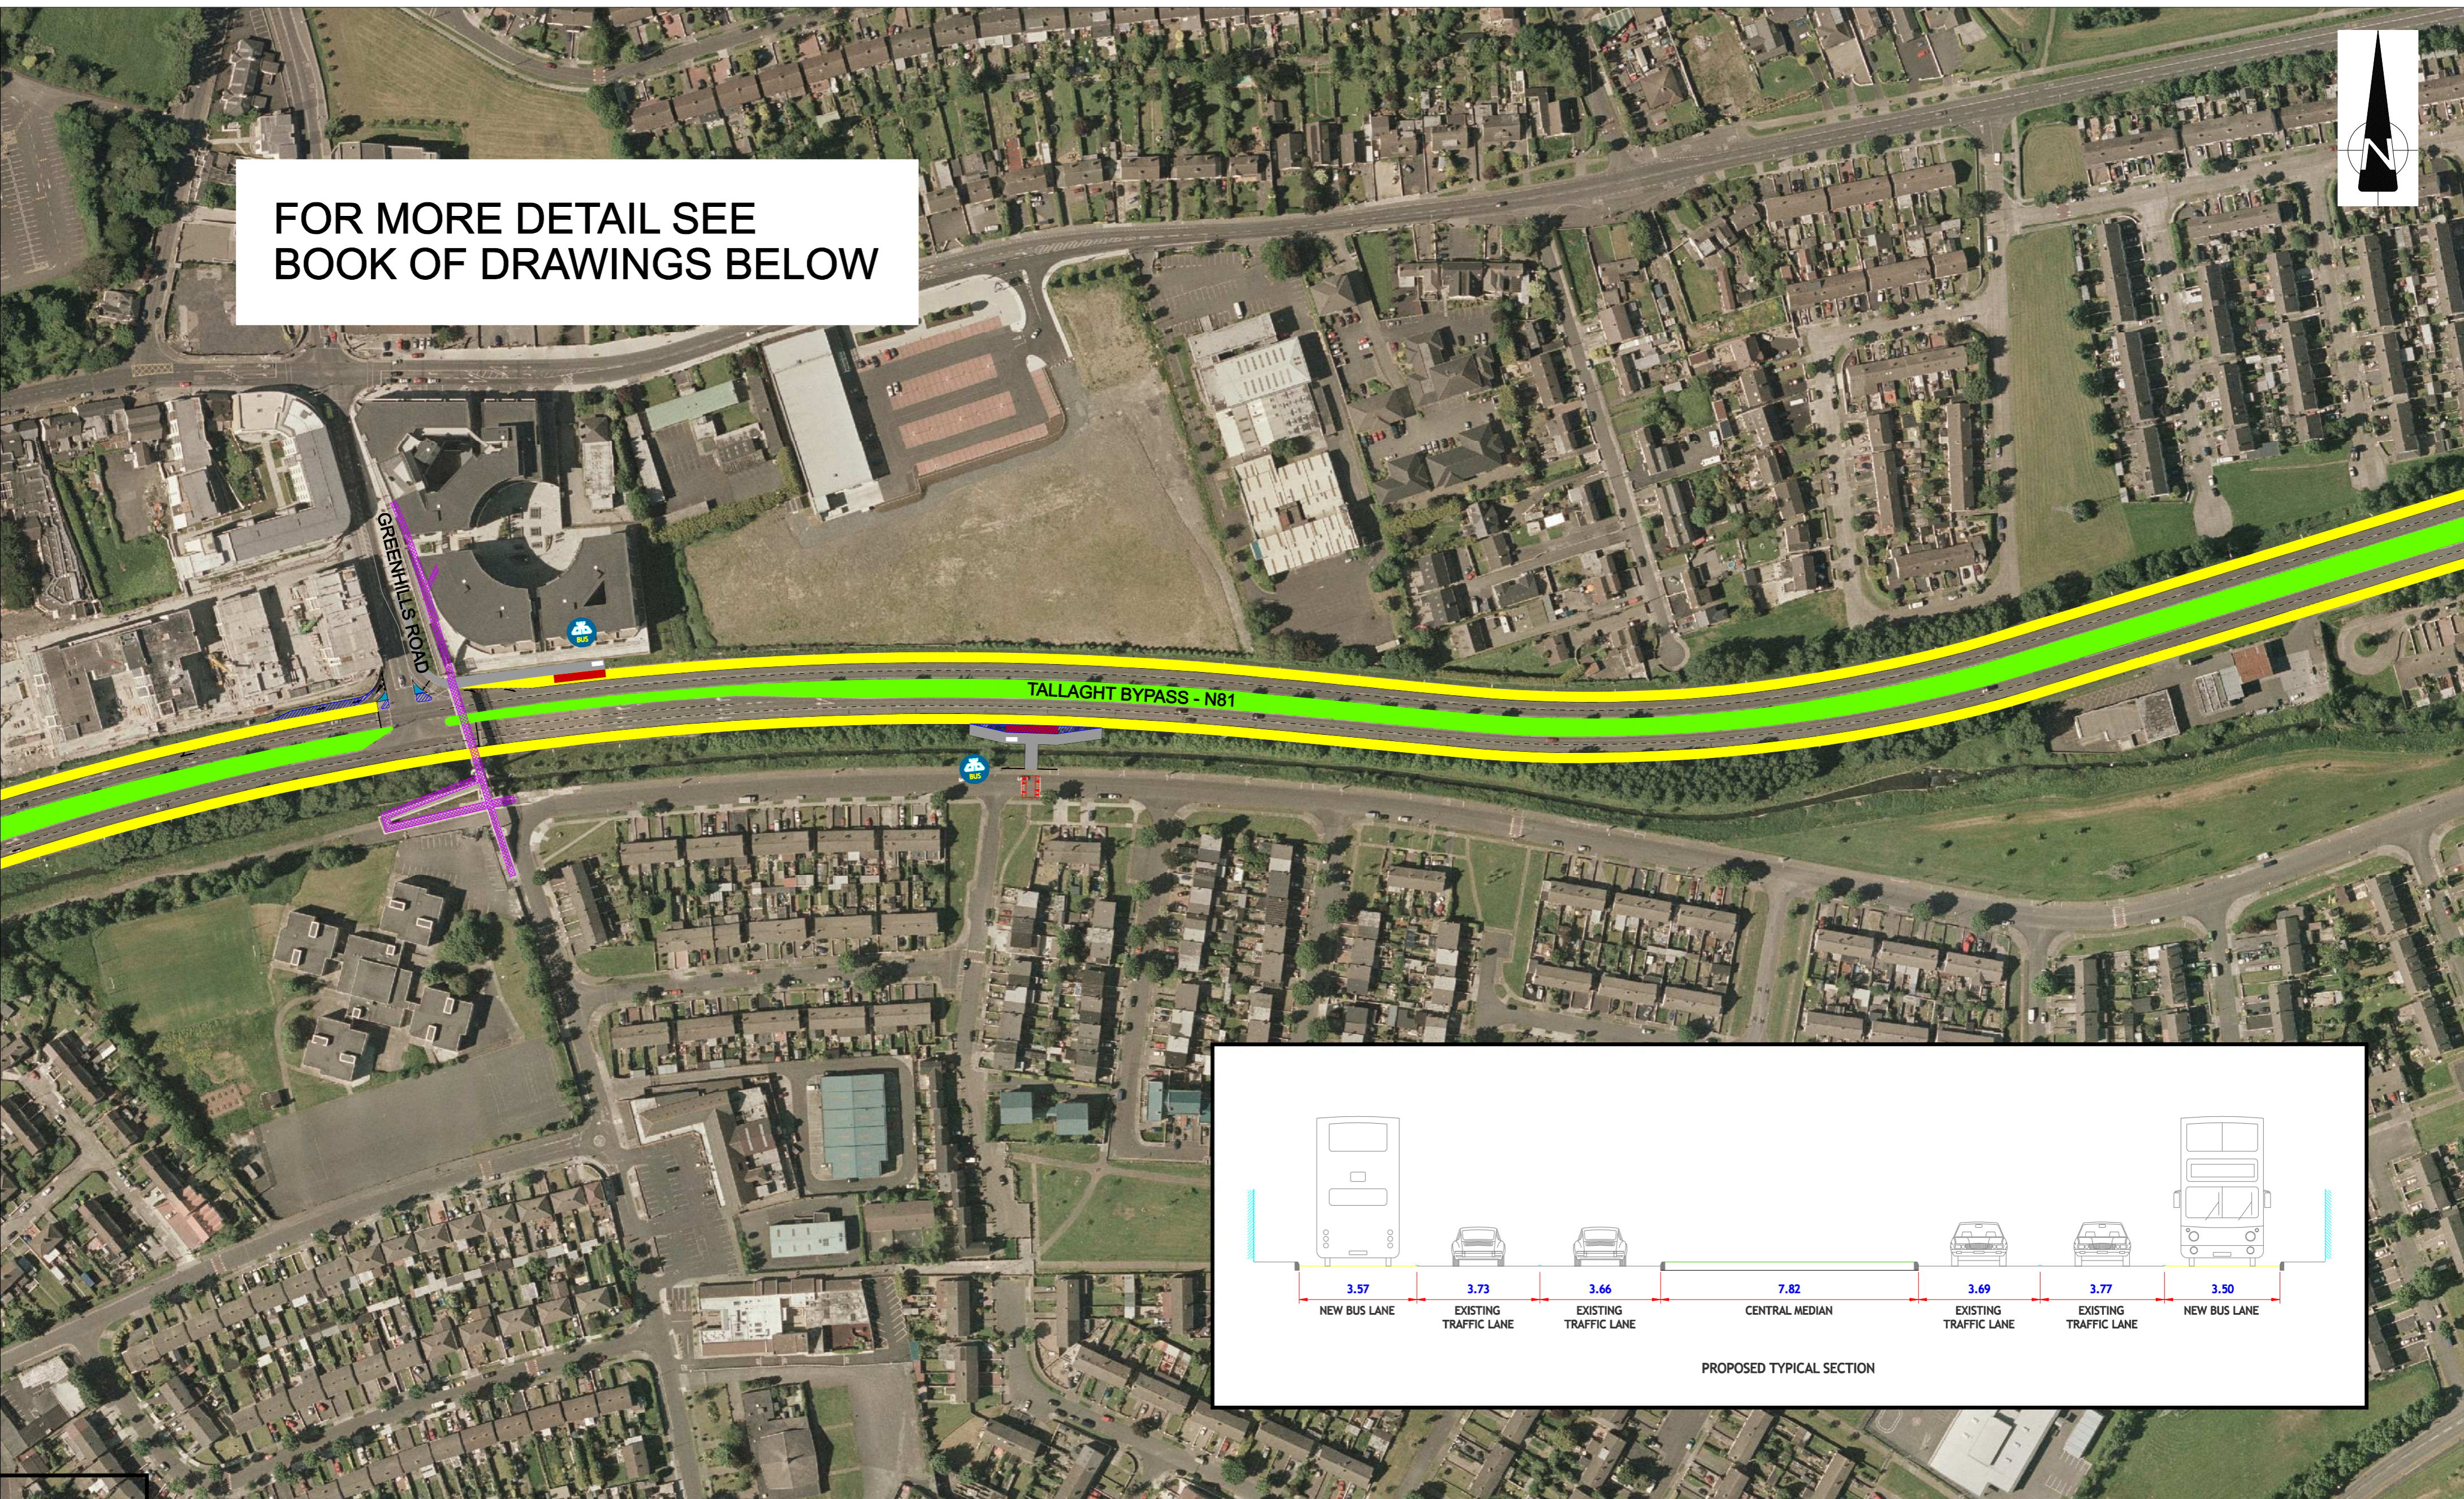

- PROPOSED BUS LANE
- EXISTING BUS LANE
- PROPOSED CYCLE TRACK OFF ROAD
- PROPOSED CYCLE TRACK ON ROAD
- EXISTING CYCLE TRACK
- BUS STOP
- FOOTPATH
- CARRIAGEWAY WIDENING
- GRASS AREA
- NEW / MODIFIED ISLANDS

No.	Revision	Date	By	Chkd	App'd
	Stage				
	PRELIMINARY				
	APPROVAL				
	TENDER				
	CONSTRUCTION				

Project Title	TALLAGHT QBC ENHANCEMENTS THE N81 - HARD SHOULDER CONVERSION	
Drawing Title	PROPOSED ROAD LAYOUT	
Designed:	ABK	CAD File: T_QBN_423_DSL
Drawn:	CM	Job No: T_QBN_423
Checked:		Scale: N.T.S
Approved:		Date: 9 DECEMBER 2009

Sheet	4 OF 6
Drawing No:	T-QBN-423-DSL-104
Rev:	

© Ordnance Survey Ireland. All rights reserved. License number 2008/10/CCMA/SDCC