




01 SITE LOCATION MAP
P8 1:2500



01 VILLAGE GREEN PERSPECTIVE VIEW 1
P8 NTS



02 VILLAGE GREEN PERSPECTIVE VIEW 2
P8 NTS

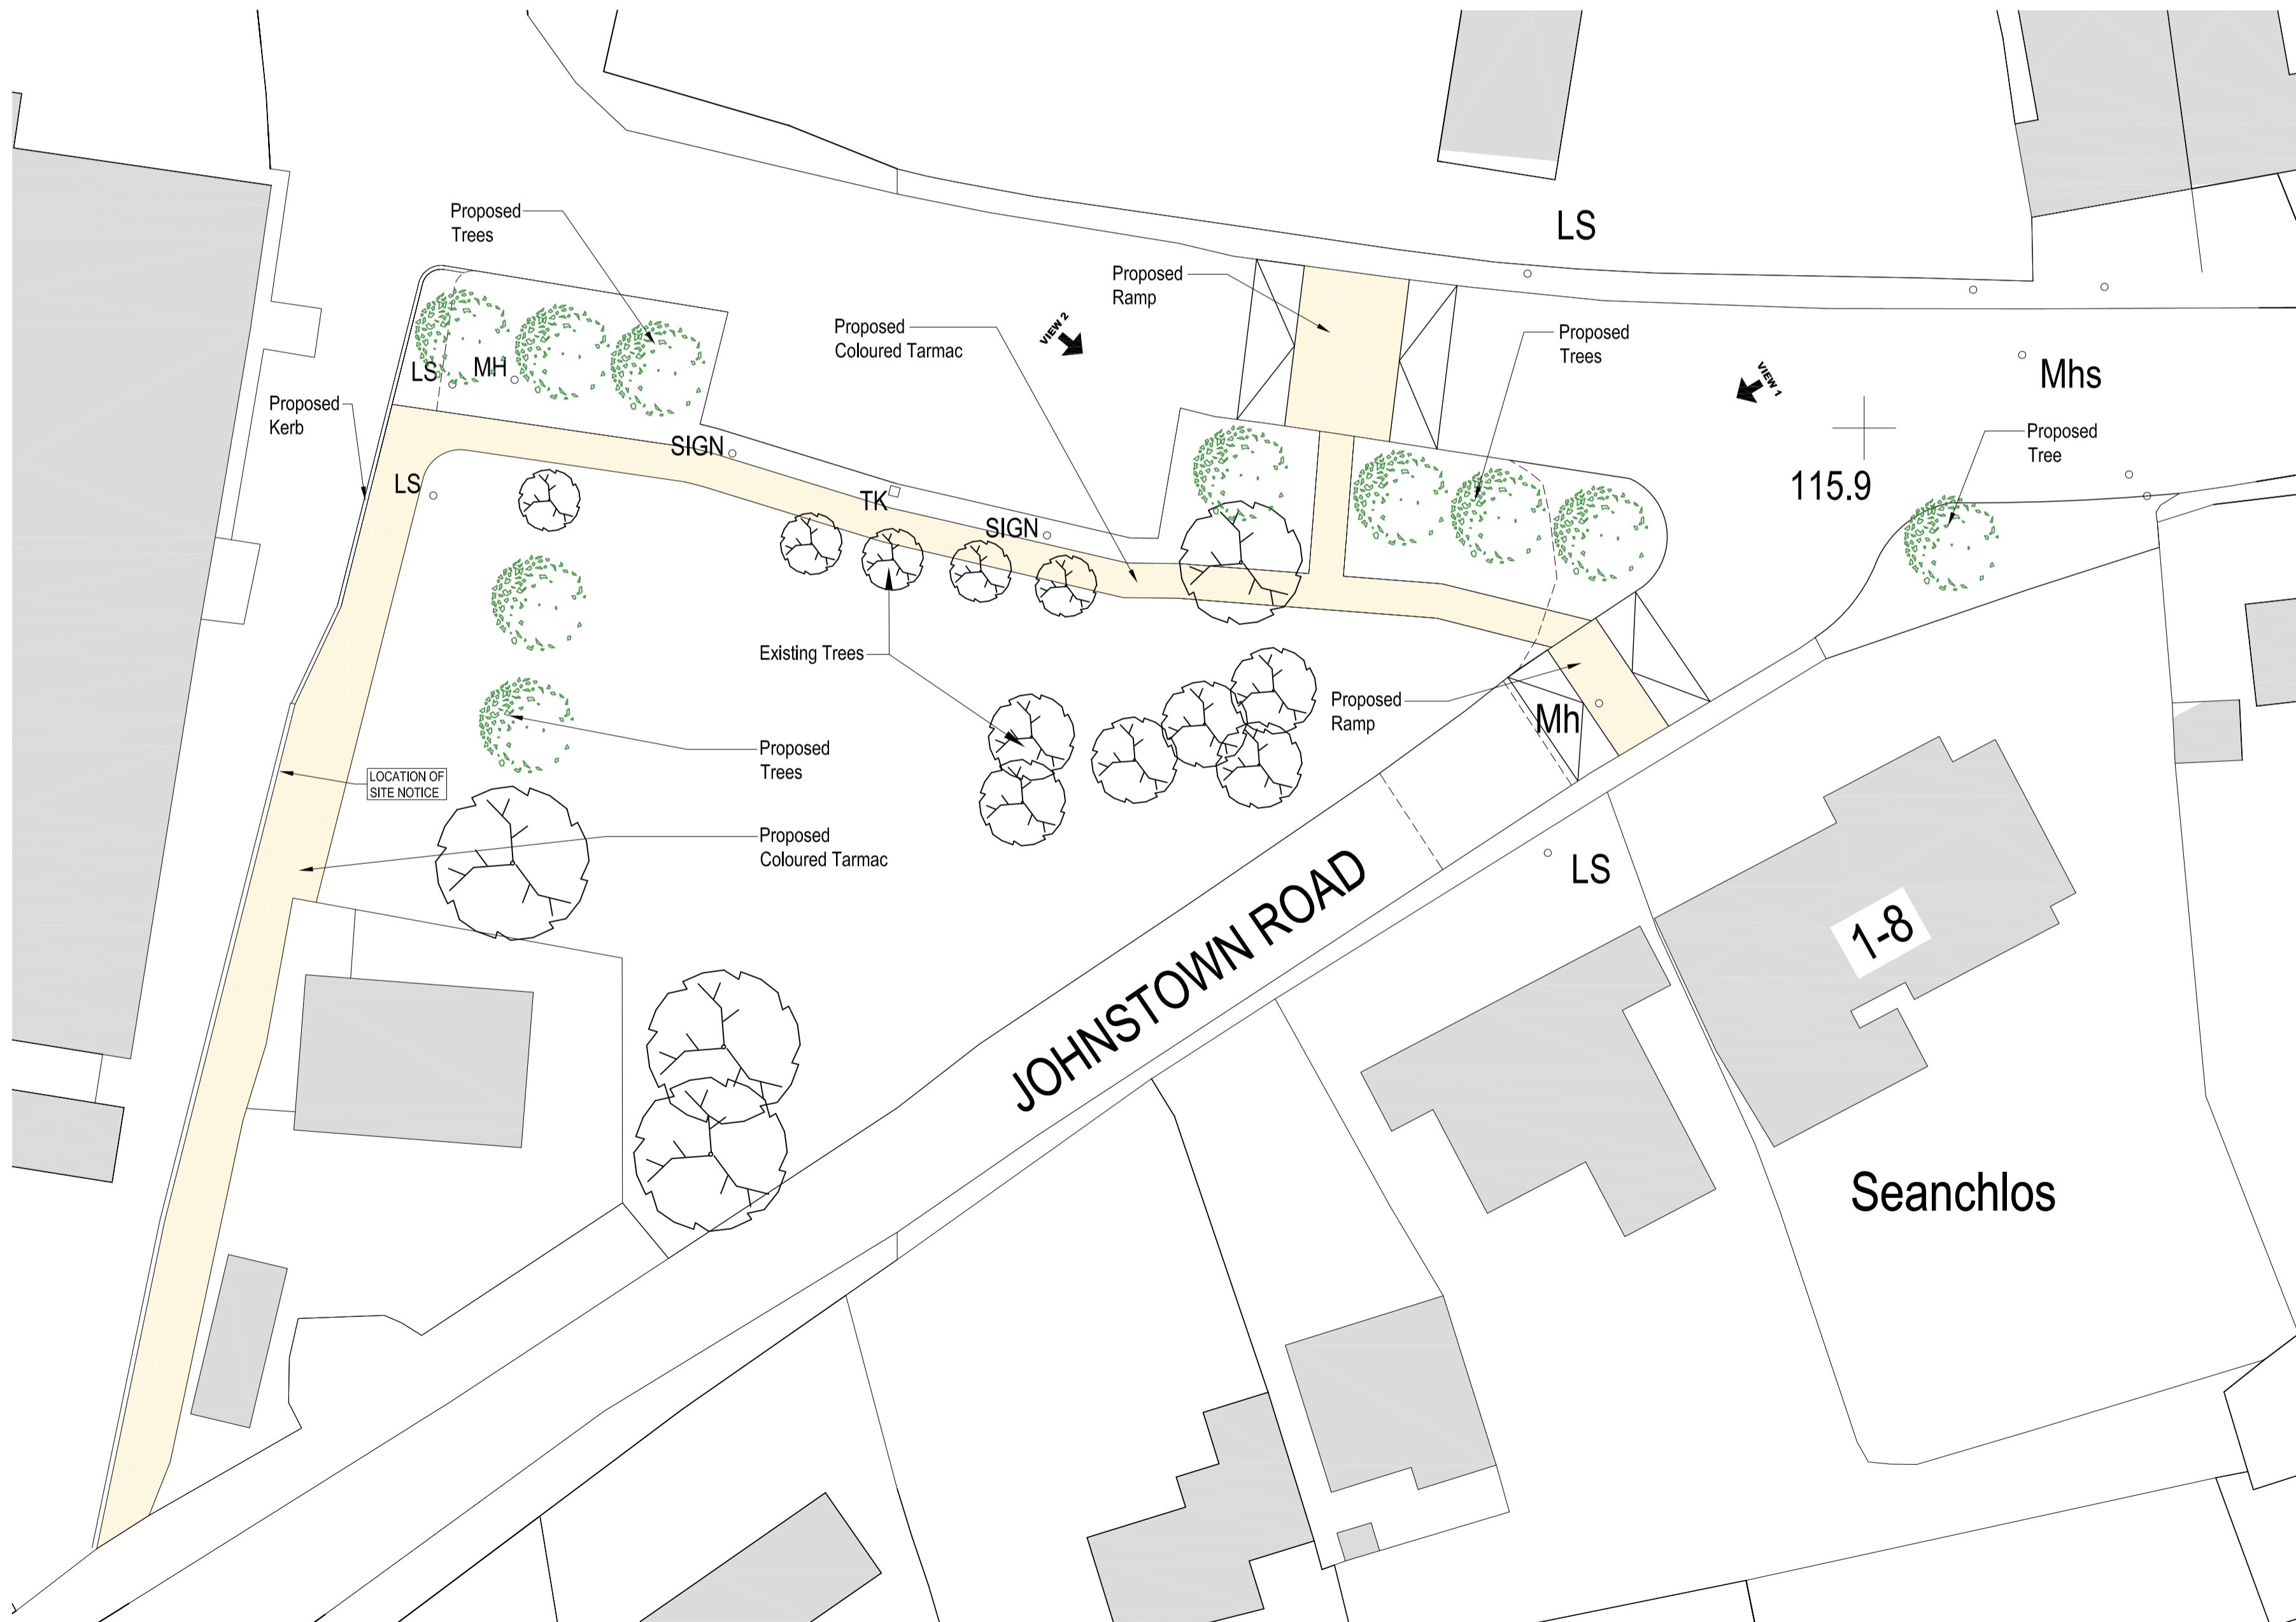

01 VILLAGE GREEN PROJECT PLAN
P8 1:250

LEGEND

- PROPOSED PAVING
- BUILDING HATCH
- EXISTING TREE
- NEW TREE

The Villages Initiative launched in 2012 will assist to develop the villages as the accessible focus of walking and amenity networks for their adjoining communities. Increase the attractiveness and visibility of their village-centres increasing footfall and activity. The improvement of built and natural heritage assets will complement the promotion of community and social events (performances, festivals, open-air markets) in an enhanced public-realm optimising historical settings. Interaction will be facilitated with improved way-finding, building and route signage. The diverse range of services provided by each village will be enhanced as economic opportunities in relation to niche retail, local produce, and tourist attractors.



01 AERIAL VIEW OF RATHCOOLE VILLAGE SITE FROM THE WEST
P8 SOURCE: BINGMAPS.COM

SCALE-	VARIES
DATE-	
DRAWN-	RH, TB

