



COMHAIRE CHONTAE ATHA CLATH THEAS
SOUTH DUBLIN COUNTY COUNCIL




PROPOSED GREEN PEDESTRIAN AND CYCLE ROUTE ALONG THE GRAND CANAL FROM 12th LOCK TO INCHICORE INCORPORATING 110KV DUCTING

PUBLIC DISPLAY - SHEET 1 OF 27



CLIFTON SCANNELL EMERSON ASSOCIATES
Consulting Engineers
Specialising in: Civil, Structural, Geotechnical, Environmental, Mechanical, Electrical, and Energy Services
7th Floor, 101, 102, 103,1000

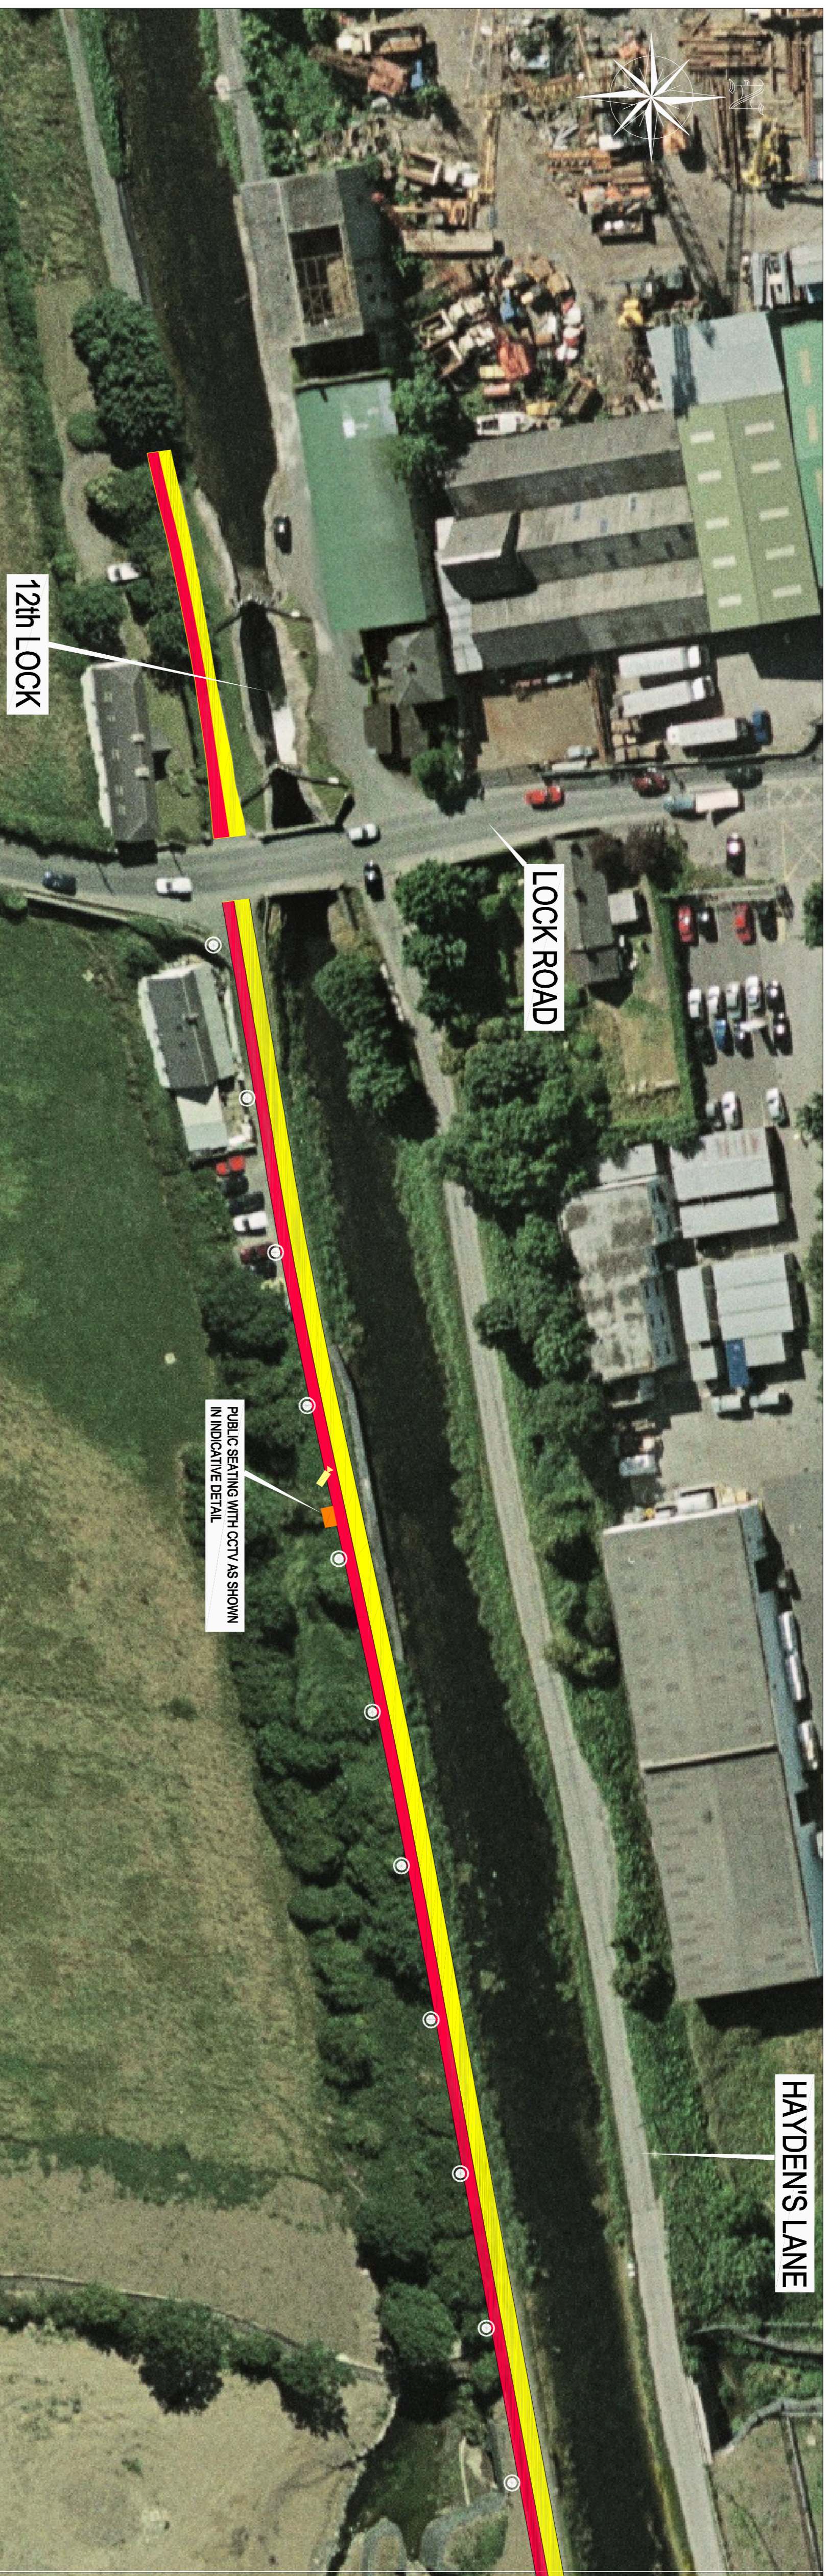

Legend :

- Proposed Footpath
- Proposed cyclepath
- Proposed Public Lighting
- Proposed CCTV
- Proposed Public Seating

Comhairle Chontae Atha Cliath Theas
South Dublin County Council
Planning & Development Act 2000
Planning & Development Regulations 2007 (S.I. 2603) (Part 8 Procedure)
Display of proposed development for public comment
Proposed Green and Pedestrian Cycle Route along the Grand Canal from 12th Lock to Inchicore incorporating 110KV Ducting
Presented to the requirements of the above notice in terms given of the proposed construction by South Dublin County Council of the above scheme.

The proposed works will comprise of the following:

1. The construction of 6650 m of pedestrian and cycleway along the southern bank of the Grand Canal from the Meas Road at Inchicore to 12th Lock Road at Chapel Cross.
2. The proposed new pedestrian footpath will be 2.0m wide and will run parallel and adjacent to a minimum 1.5m overway. The overway will widen to 2.0m where possible.
3. The provision of public lighting and security CCTV along the entire length of the route.
4. Provision of ducting for Public Lighting, CCTV, 110KV power cables and communication cables together with associated construction and piling overruns.
5. The provision of public amenity seating and litterbins along the route.
6. Construction of designated fishing points along the route.
9. The provision for future pedestrian bridges at key points along the route to link to future developments on sites to the north of the canal.
10. The provision of agreed landscaping with native planting.
11. Provision of the appropriate directional signage and markings.





Plans & particulars of the proposed development will be on display from 17th May 2007 until 14th June 2007 at:

South Dublin County Council, County Hall, Tallaght, Dublin 24
Monday - Friday 9.30 am - 12.45 pm 2.00 pm - 4.30 pm
and
South Dublin County Council, Clonsilla, Dublin 22
Monday - Friday 9.30 am - 12.45 pm 2.00 pm - 4.00 pm

Submitters of observations with respect to the proposed development dealing with the proposed works should submit them to the Planning & Development Department, South Dublin County Council, County Hall, Tallaght, Dublin 24. Or by email to meht@sdcc.ie

The latest date for the receipt of submissions or observations with regard to the matter is 5.00 pm on Thursday, 28th June, 2007

I should be noted that the freedom of information Act applies to all records held by South Dublin County Council

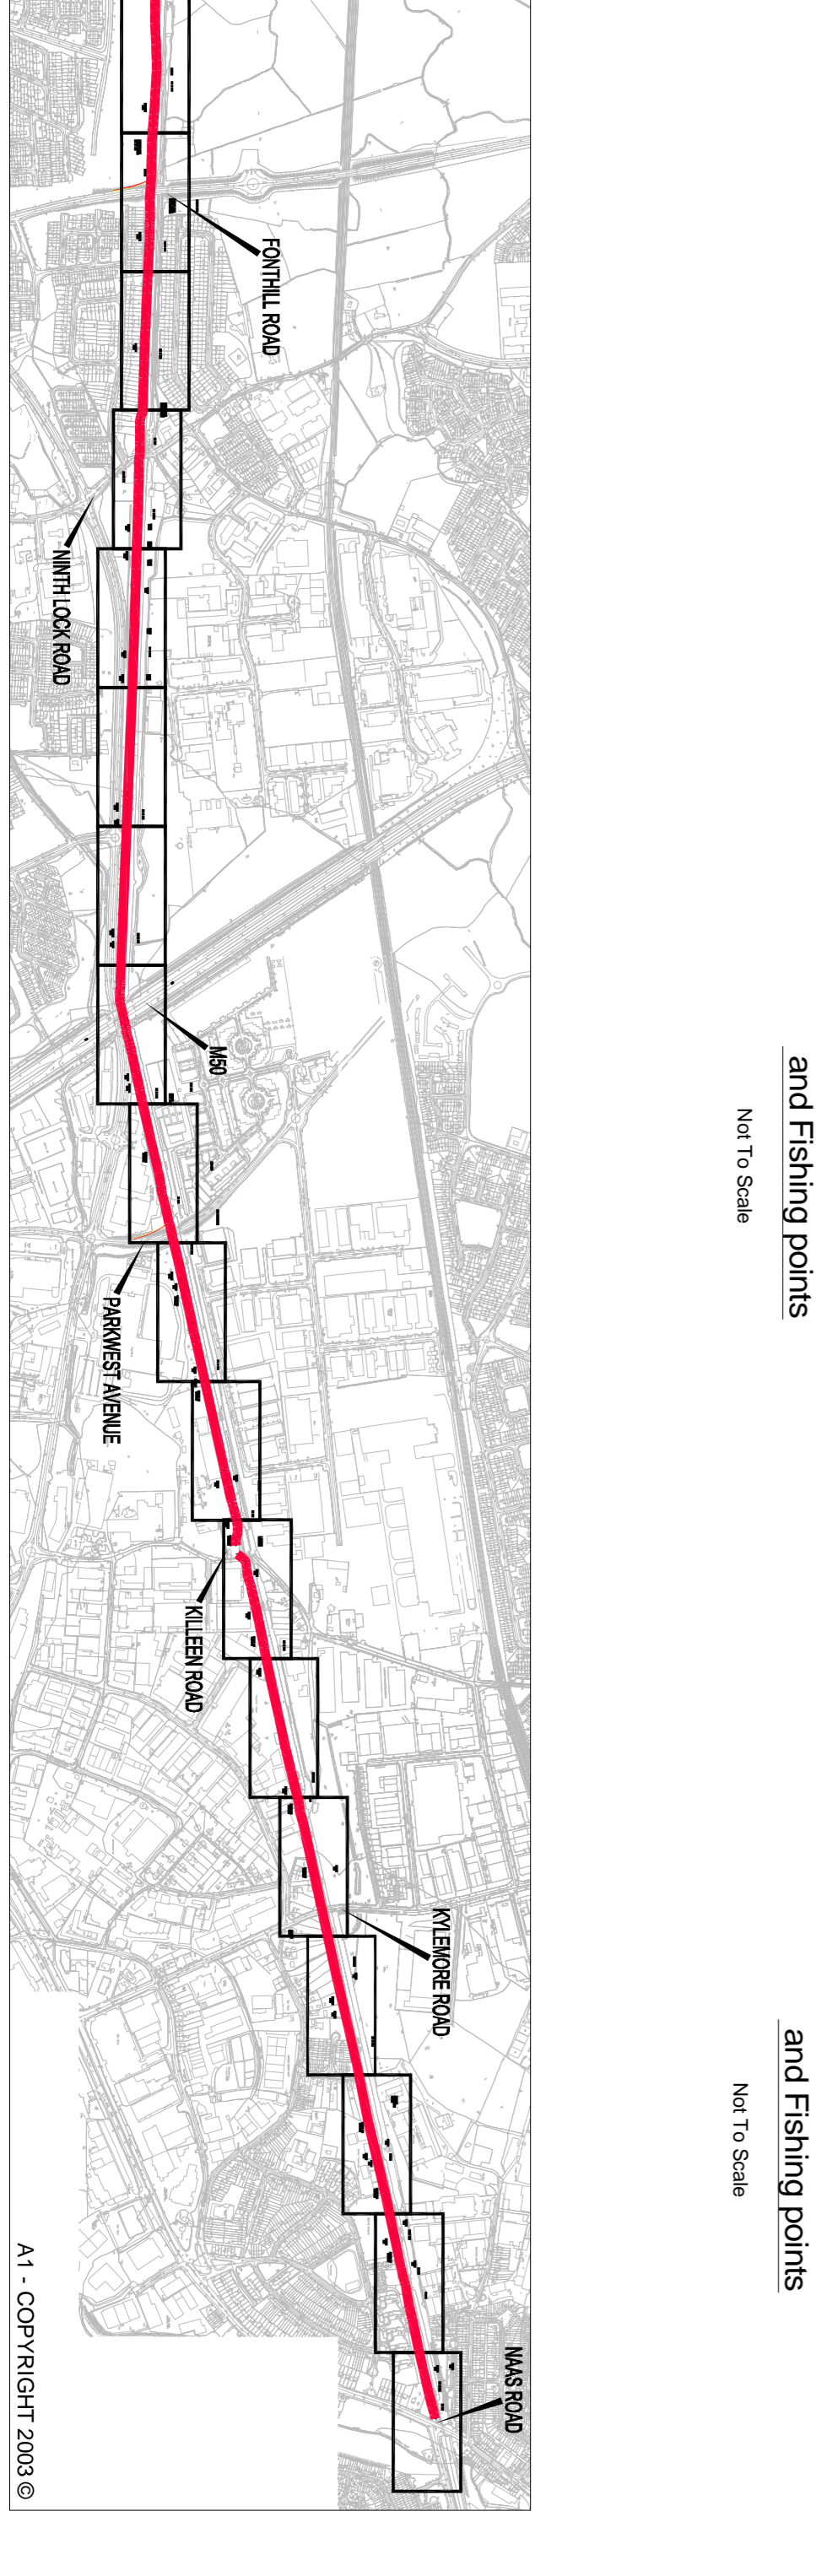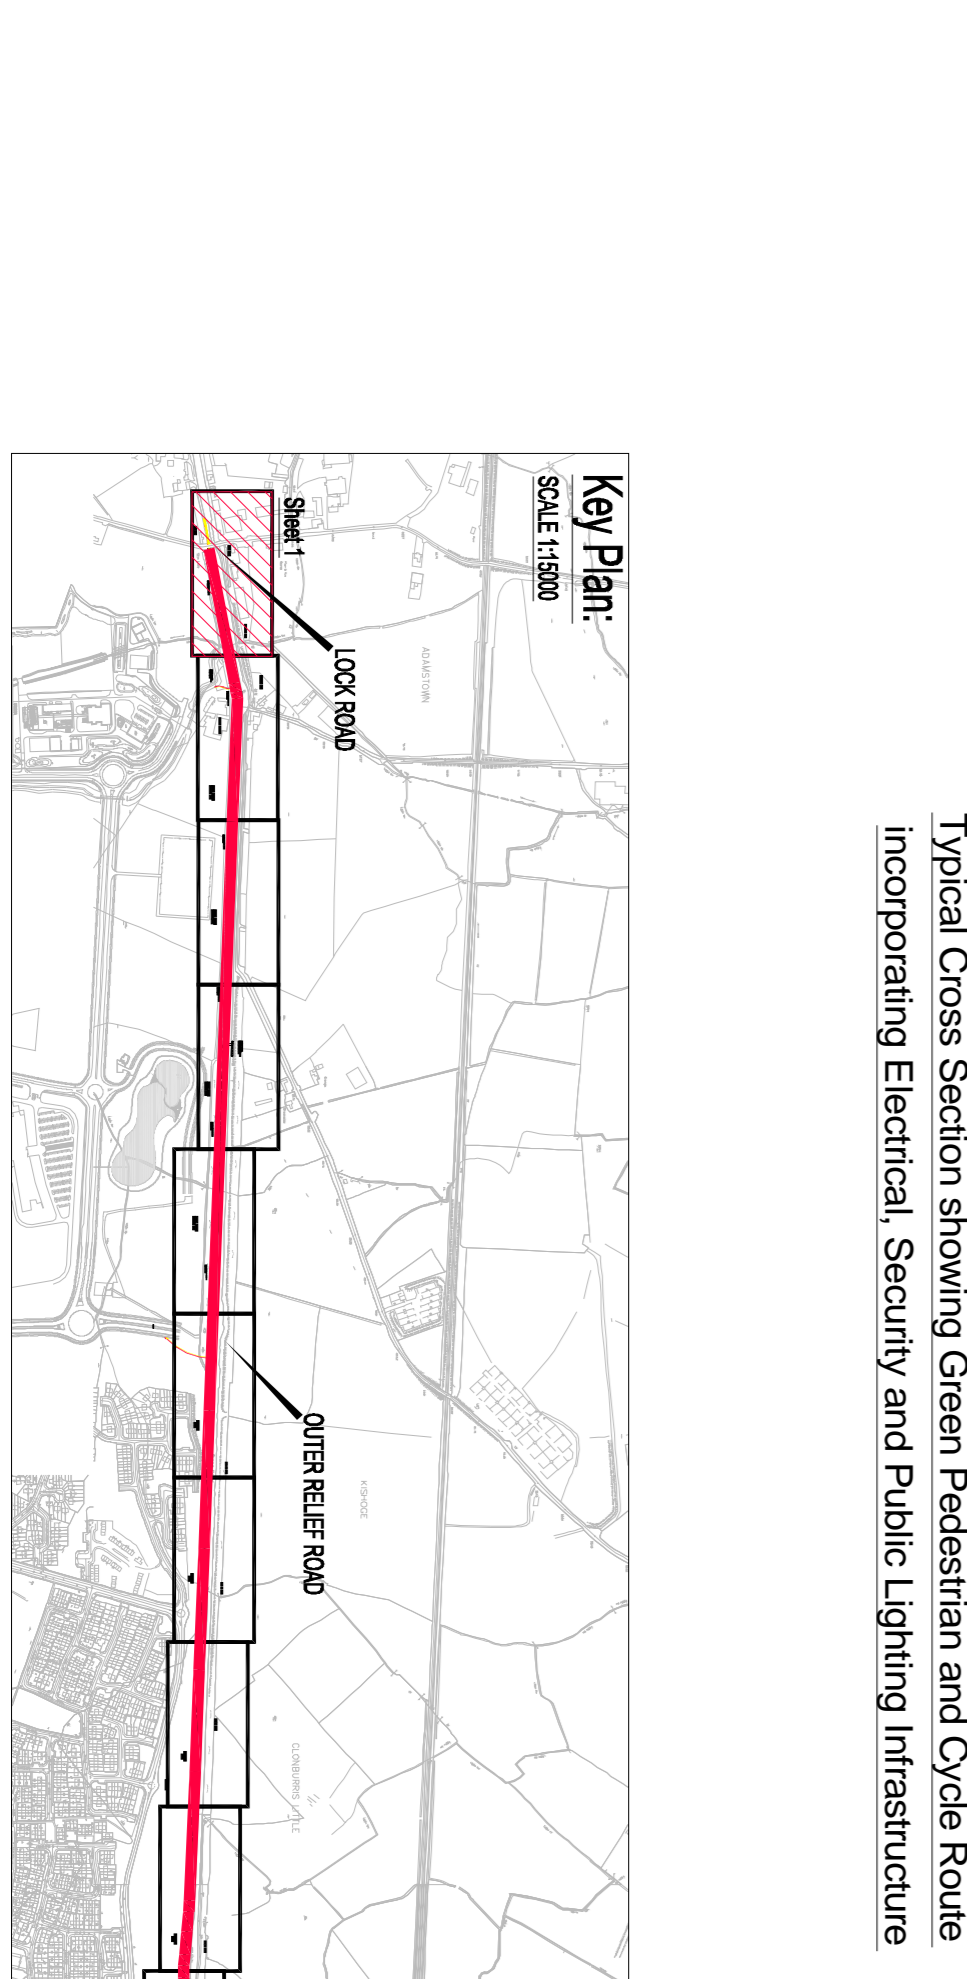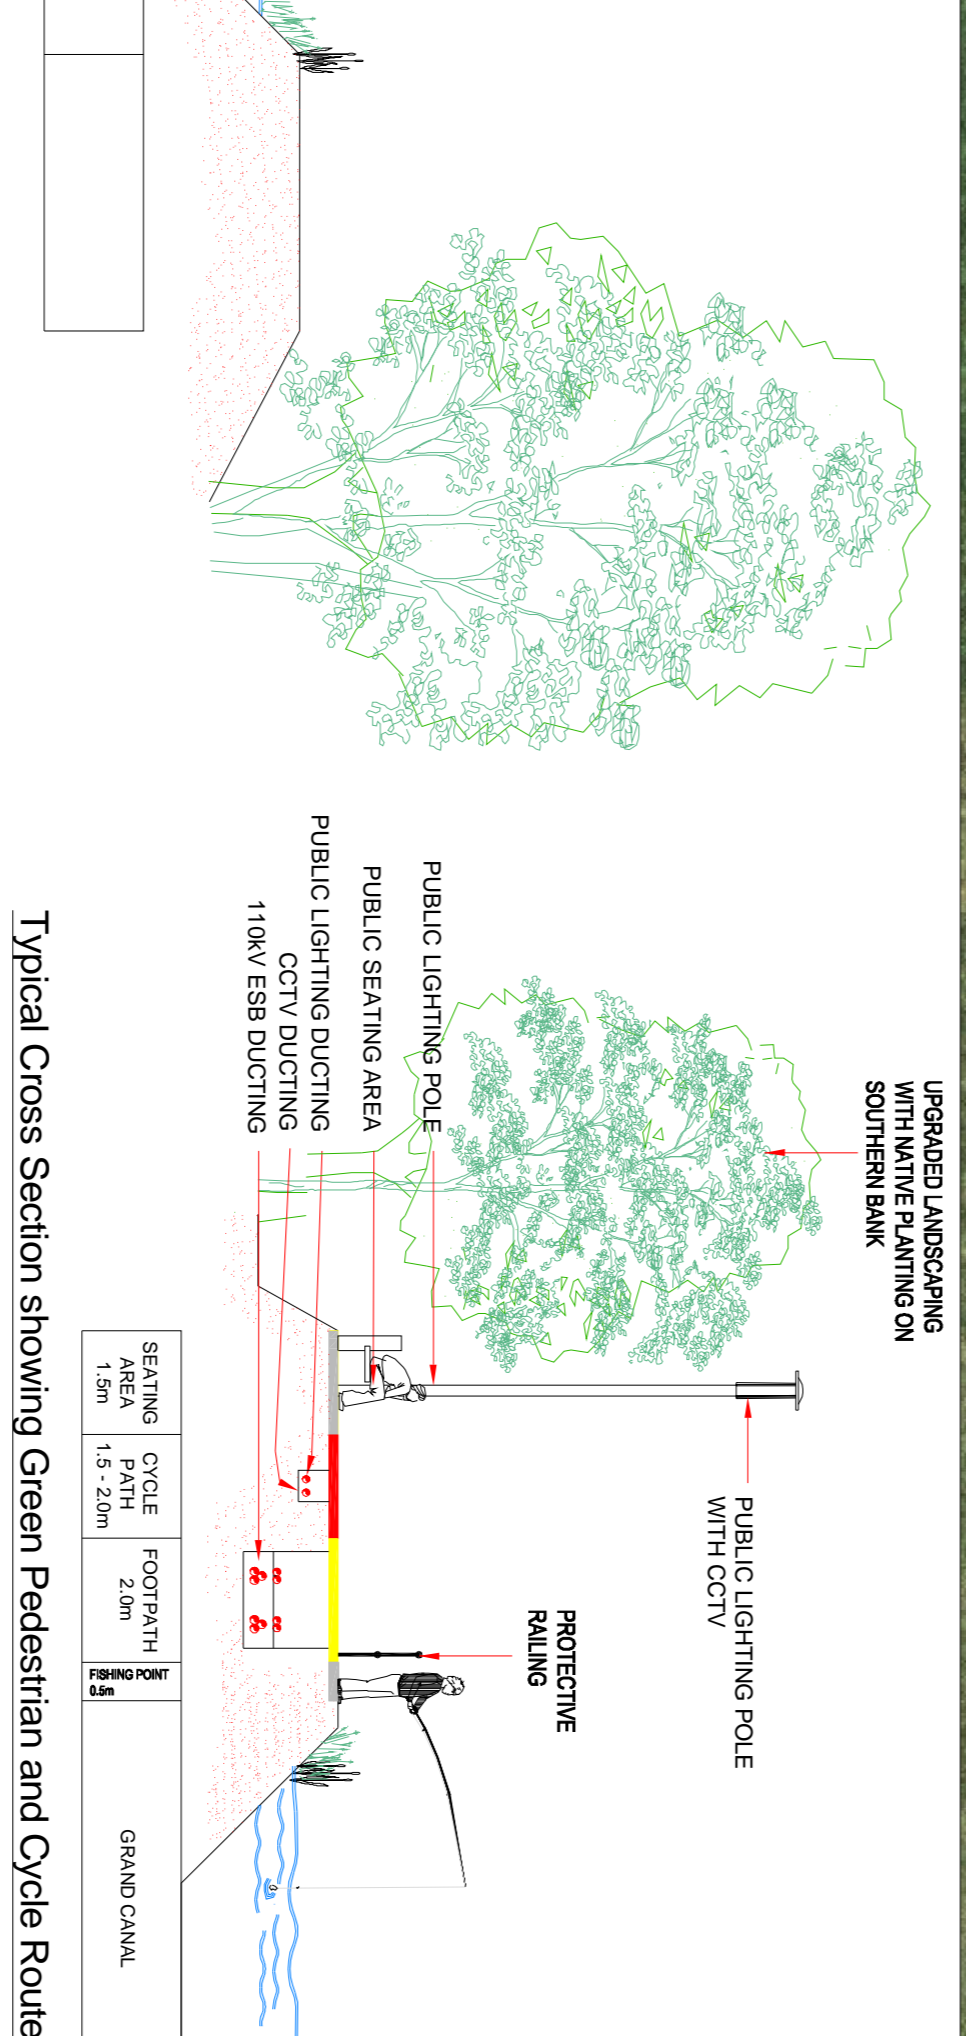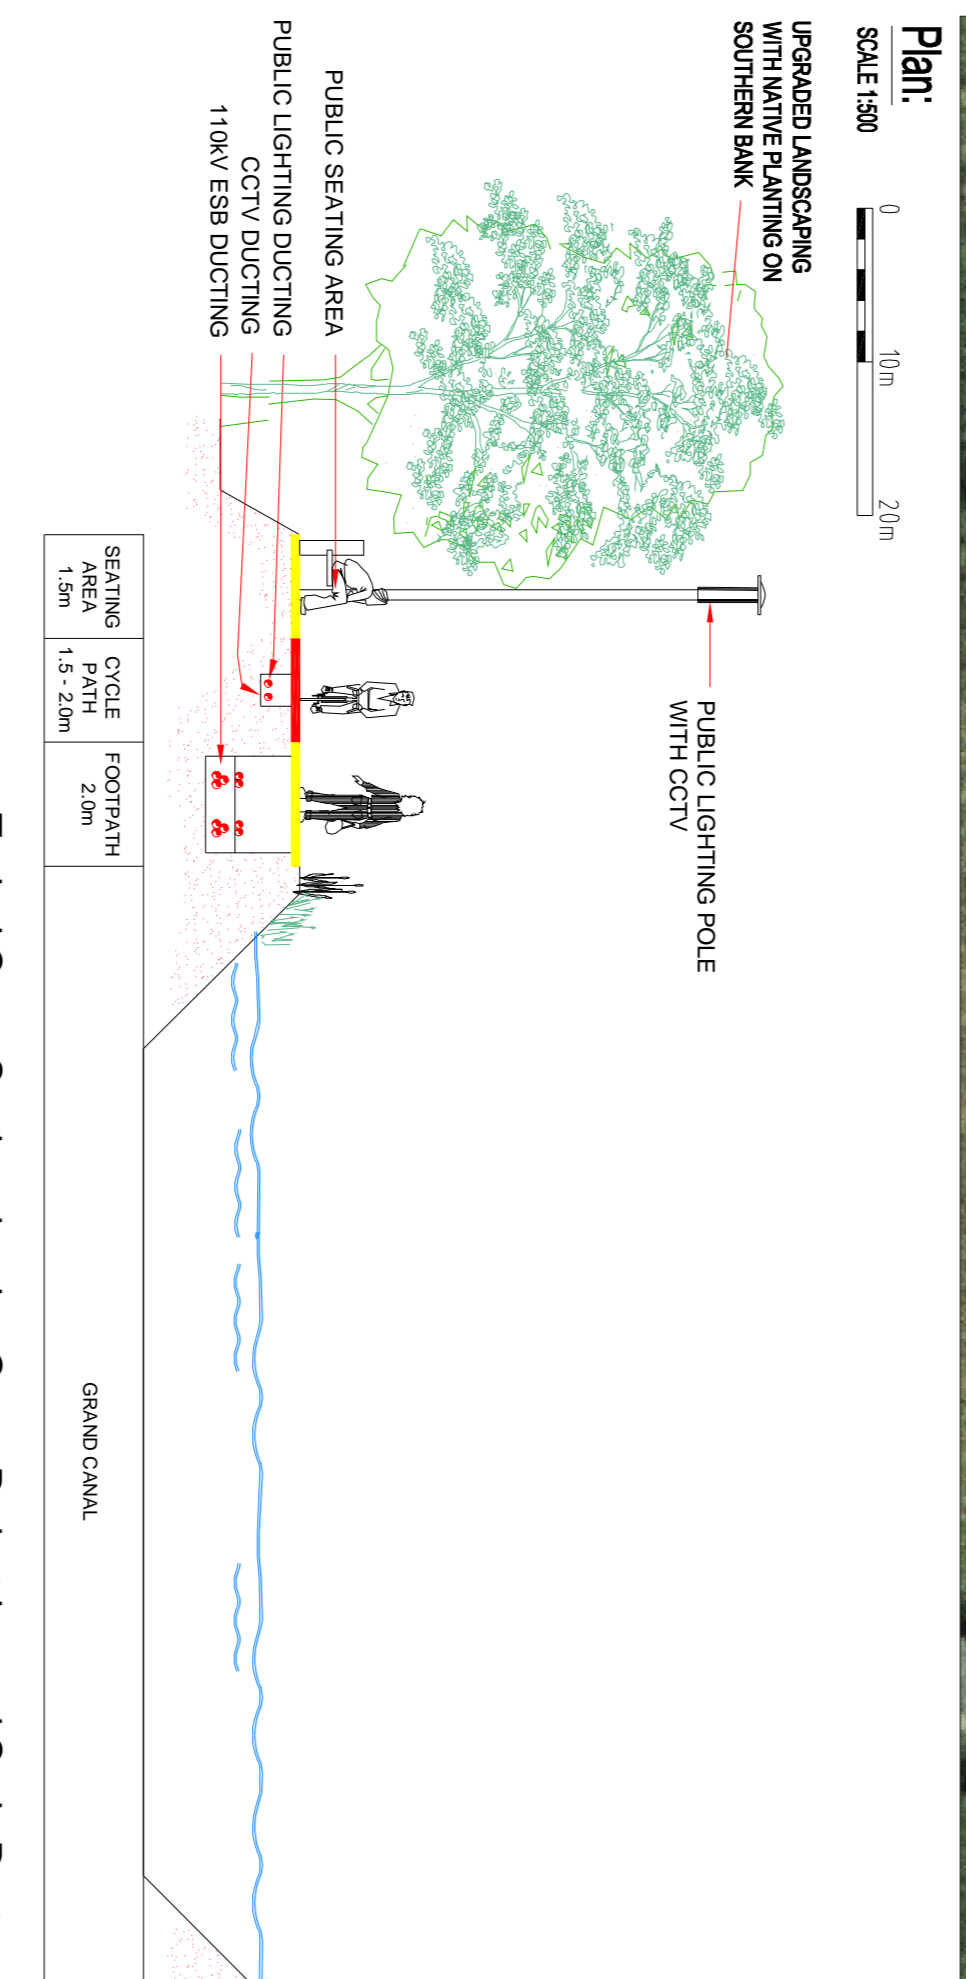

South Dublin County Council
COUNTY COUNCIL

Director of Economic Development
PROPOSED GREEN PEDESTRIAN AND CYCLE ROUTE
ALONG THE GRAND CANAL FROM 12th LOCK TO
INCHICORE INCORPORATING 110KV DUCTING
DETAIL PLANS
SHEET 1 OF 27

Drawn by: LT Date: MAY 2007
Checked by: PT Scale: 1:500/AS SHOWN
Drawn No.: 05_106_201