



GRANGE ROADCYCLE ROUTE


TREE SURVEY & ARBORICULTURAL IMPACT ASSESSMENT DRAWINGS

NOVEMBER 2015



- ARBORICULTURAL IMPACT**
- TREES TO BE RETAINED
 - TREES TO BE REMOVED DUE TO IMPACT OF DEVELOPMENT
 - TREES OF VERY LOW VALUE WHICH SHOULD BE REMOVED FOR REASONS OF SOUND ARBORICULTURAL MANAGEMENT

Drawing to be interpreted with reference to the Tree Survey document

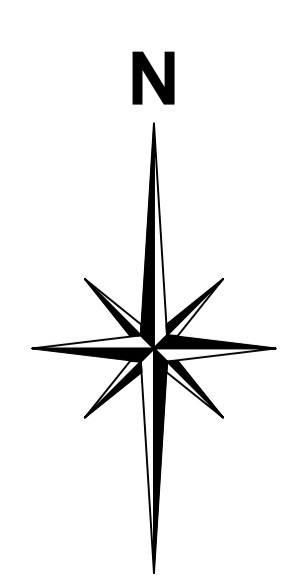

CMK
Horticulture & Arboriculture

Drumone, Oldcastle, Co. Meath
t: + 353 86 3841891
e: cmkhortandar@gmail.com


Client: AECOM	PROJECT: GRANGE ROAD CYCLE ROUTE	Job No TGRA001		
DRAWING: Tree Survey (Keyplan)	DATE: 28-10-15	SCALE: 1:1500 @ A3	DWG NO 102	
DRAWN BY: Ciaran Keating	CK INITIALS	REV: -	STATUS:	

NOTES
Do Not Scale. Use Figure Dimensions Only.
Not for Construction Purposes unless Specifically Marked.

© THIS DRAWING IS COPYRIGHT OF CMK HORTICULTURE + ARBORICULTURE

- ARBORICULTURAL IMPACT**
- TREES TO BE RETAINED
 - TREES TO BE REMOVED DUE TO IMPACT OF DEVELOPMENT
 - TREES OF VERY LOW VALUE WHICH SHOULD BE REMOVED FOR REASONS OF SOUND ARBORICULTURAL MANAGEMENT

Drawing to be interpreted with reference to the Tree Survey document

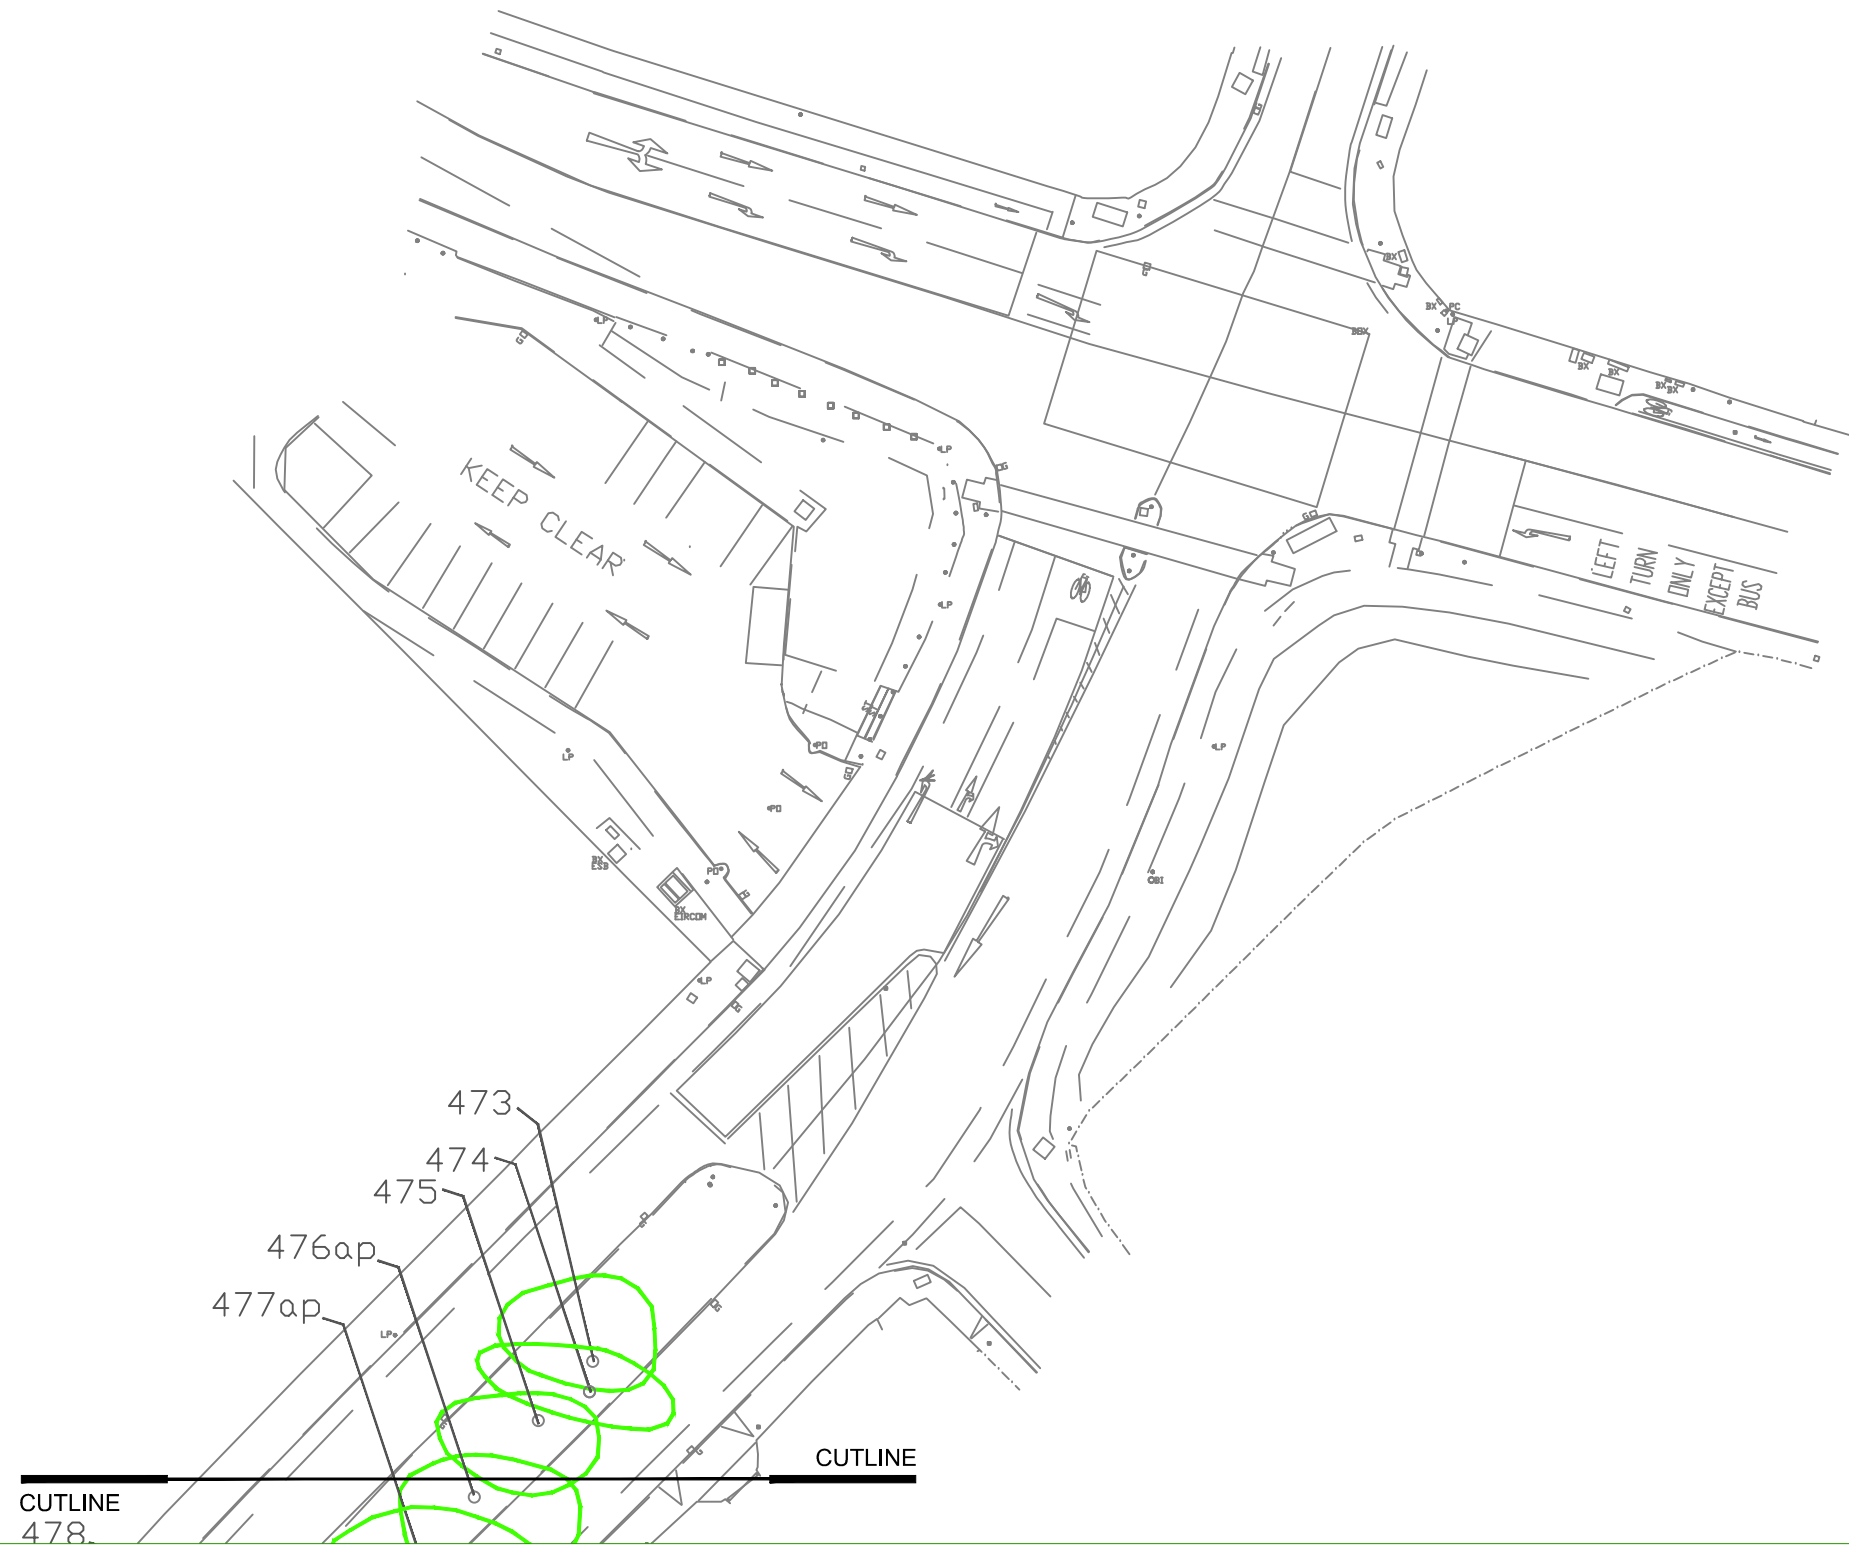


REV DATE DESCRIPTION



Drumone, Oldcastle, Co. Meath
t: + 353 86 3841891
e: cmkhortandarb@gmail.com

Client: AECOM	PROJECT: GRANGE ROAD CYCLE ROUTE		Job No TGRA001	
NOTES <small>Do Not Scale. Use Figured Dimensions Only. Not for Construction Purposes unless Specifically Marked.</small>	DRAWING: Arboricultural Impact (Sheet 1)	DATE: 28-10-15	SCALE: 1:1500 @ A3	DWG NO 102
	DRAWN BY: Ciaran Keating	CK INITIALS	REV: -	
	STATUS:			

© THIS DRAWING IS COPYRIGHT OF CMK HORTICULTURE + ARBORICULTURE

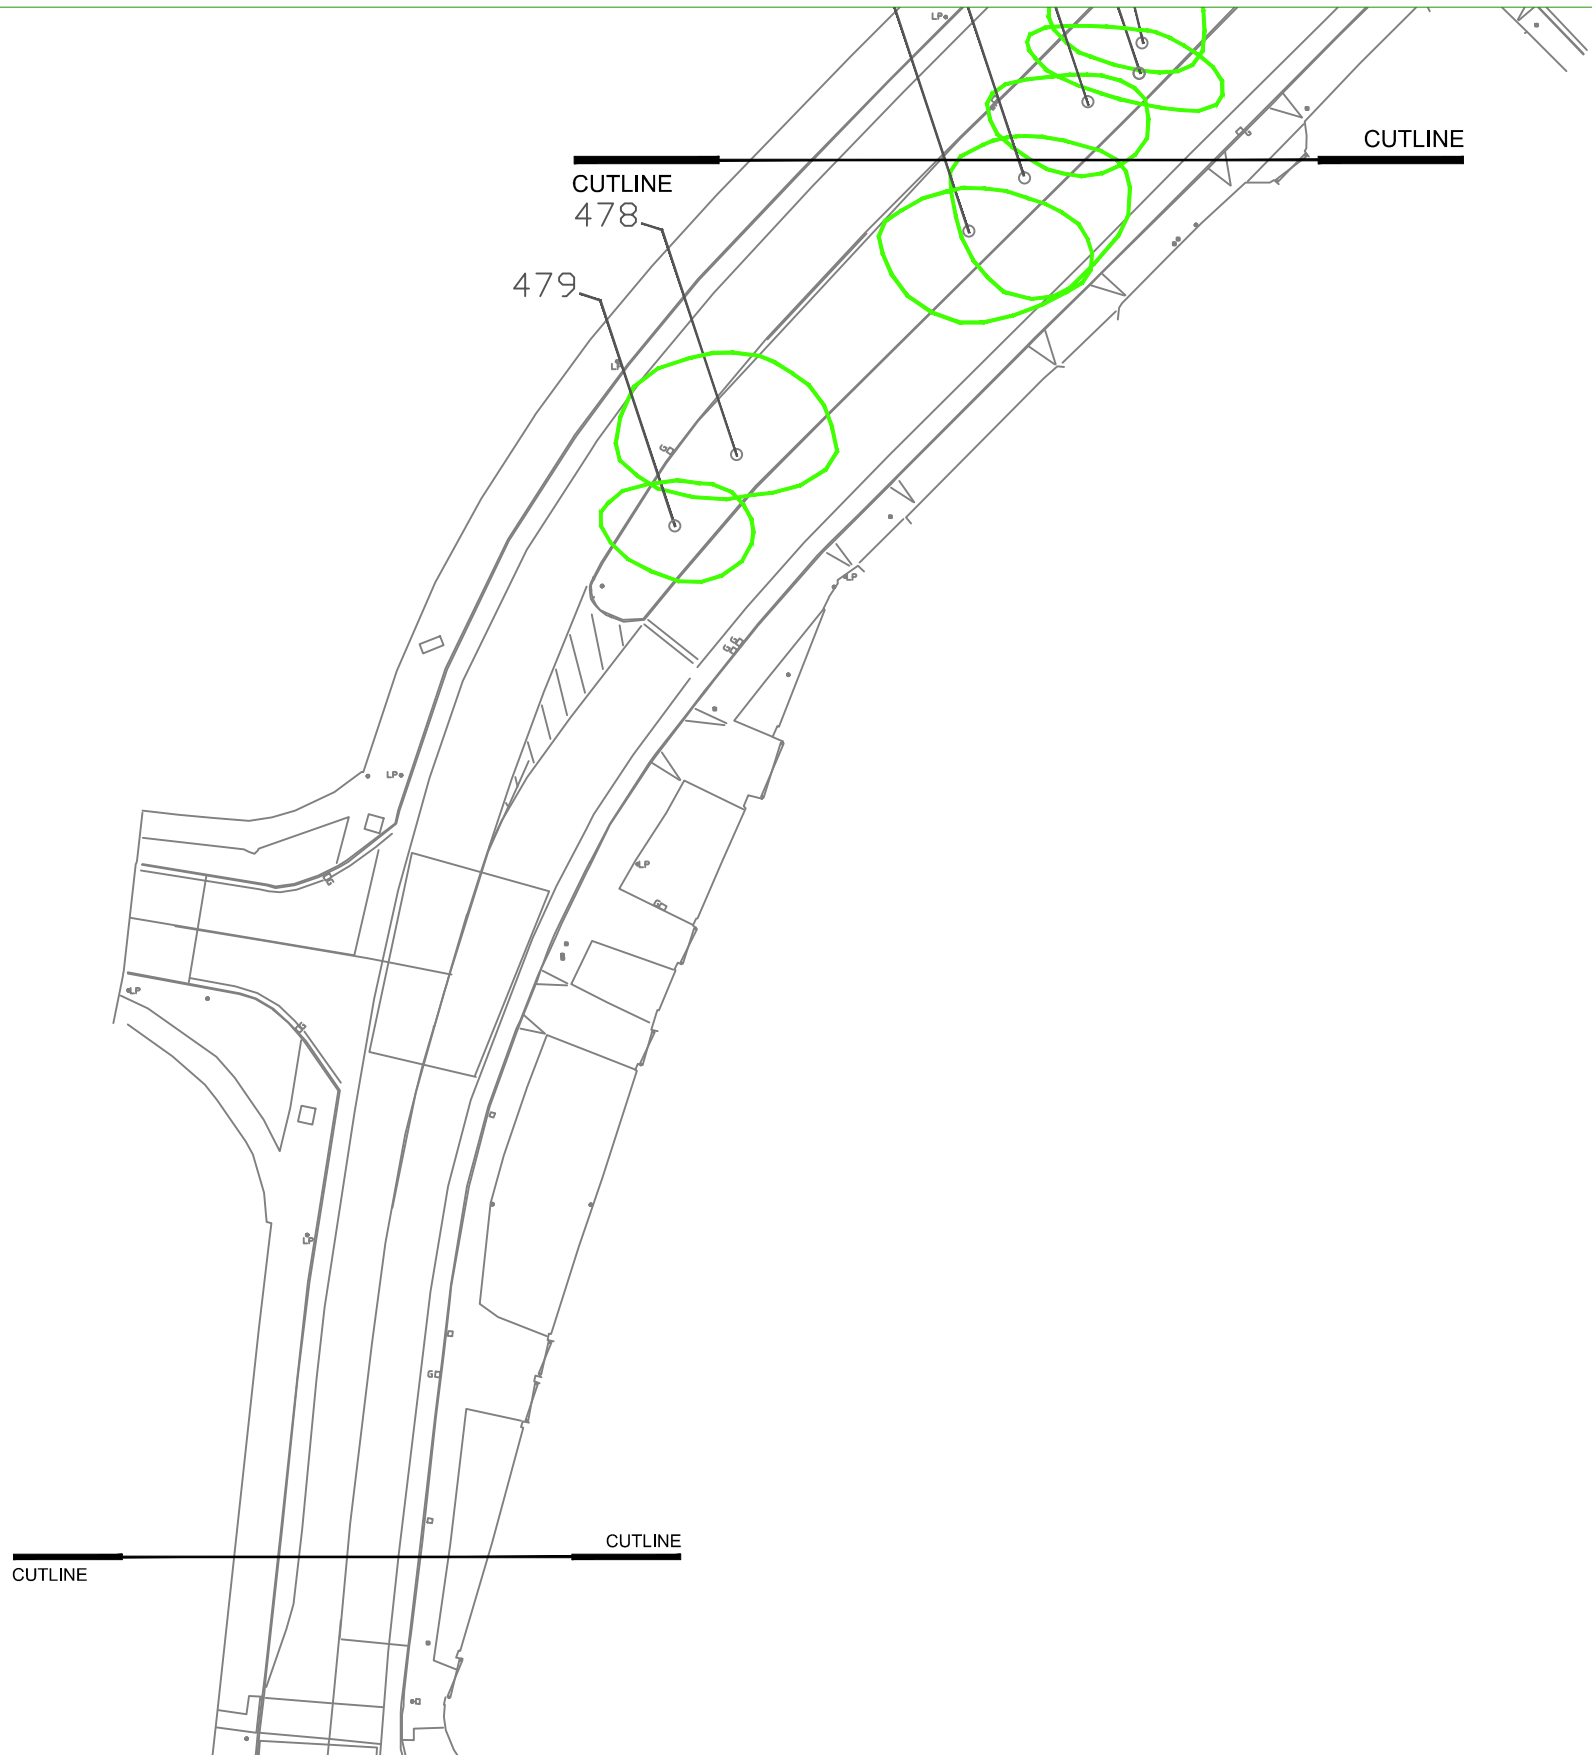





- ARBORICULTURAL IMPACT**
- TREES TO BE RETAINED
 - TREES TO BE REMOVED DUE TO IMPACT OF DEVELOPMENT
 - TREES OF VERY LOW VALUE WHICH SHOULD BE REMOVED FOR REASONS OF SOUND ARBORICULTURAL MANAGEMENT

Drawing to be interpreted with reference to the Tree Survey document

REV DATE DESCRIPTION

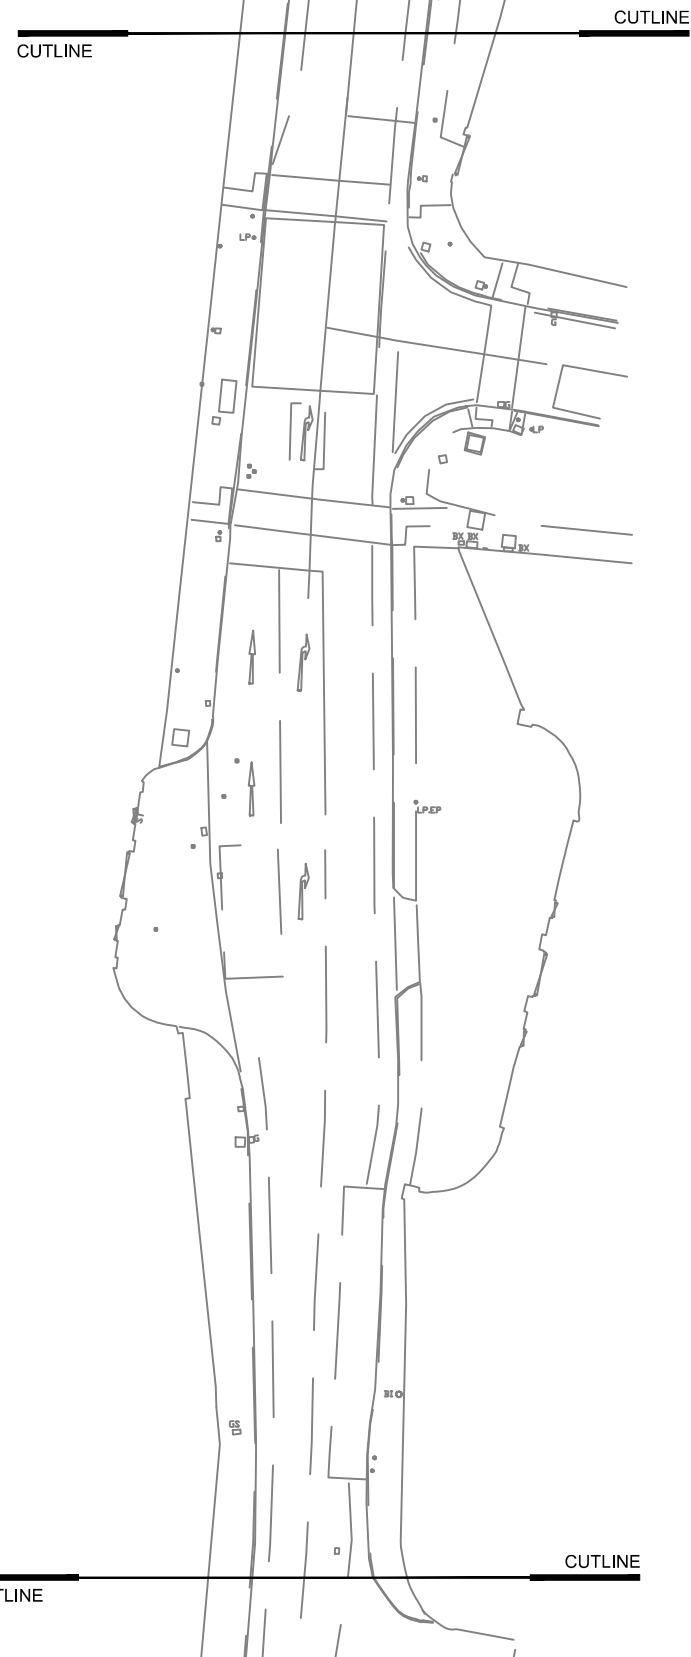		Drumone, Oldcastle, Co. Meath t: + 353 86 3841891 e: cmkhortandarb@gmail.com			
		Client: AECOM	PROJECT: GRANGE ROAD CYCLE ROUTE	Job No TGRA001	
NOTES <small>Do Not Scale. Use Figured Dimensions Only. Not for Construction Purposes unless Specifically Marked.</small>		DRAWING: Arboricultural Impact (Sheet 2)	DATE: 28-10-15	SCALE: 1:1500 @ A3	DWG NO 102
		DRAWN BY: Ciaran Keating	CK INITIALS	REV: -	
<small>© THIS DRAWING IS COPYRIGHT OF CMK HORTICULTURE & ARBORICULTURE</small>		STATUS:			



- ARBORICULTURAL IMPACT**
-  TREES TO BE RETAINED
 -  TREES TO BE REMOVED DUE TO IMPACT OF DEVELOPMENT
 -  TREES OF VERY LOW VALUE WHICH SHOULD BE REMOVED FOR REASONS OF SOUND ARBORICULTURAL MANAGEMENT

Drawing to be interpreted with reference to the Tree Survey document

REV DATE DESCRIPTION

CMK
Horticulture & Arboriculture

Drumone, Oldcastle, Co. Meath
t: + 353 86 3841891
e: cmkhortandarb@gmail.com

Client: AECOM	PROJECT: GRANGE ROAD CYCLE ROUTE			Job No TGRA001
NOTES <small>Do Not Scale. Use Figured Dimensions Only. Not for Construction Purposes unless Specifically Marked.</small>	DRAWING: Arboricultural Impact (Sheet 3)	DATE: 28-10-15	SCALE: 1:1500 @ A3	DWG NO 102
	DRAWN BY: Ciaran Keating	CK INITIALS	REV: -	
	STATUS:			

© THIS DRAWING IS COPYRIGHT OF CMK HORTICULTURE + ARBORICULTURE




CUTLINE

CUTLINE

CUTLINE

CUTLINE

ARBORICULTURAL IMPACT

-  TREES TO BE RETAINED
-  TREES TO BE REMOVED DUE TO IMPACT OF DEVELOPMENT
-  TREES OF VERY LOW VALUE WHICH SHOULD BE REMOVED FOR REASONS OF SOUND ARBORICULTURAL MANAGEMENT

Drawing to be interpreted with reference to the Tree Survey document

CMK
Horticulture & Arboriculture


Drumone, Oldcastle, Co. Meath
t: + 353 86 3841891
e: cmkhortandarb@gmail.com

Client: AECOM	PROJECT: GRANGE ROAD CYCLE ROUTE			Job No TGRA001
NOTES <small>Do Not Scale. Use Figured Dimensions Only. Not for Construction Purposes unless Specifically Marked.</small>	DRAWING: Arboricultural Impact (Sheet 4)	DATE: 28-10-15	SCALE: 1:1500 @ A3	DWG NO 102
	DRAWN BY: Ciaran Keating	CK INITIALS	REV: -	
	STATUS:			




REV DATE DESCRIPTION

CUTLINE

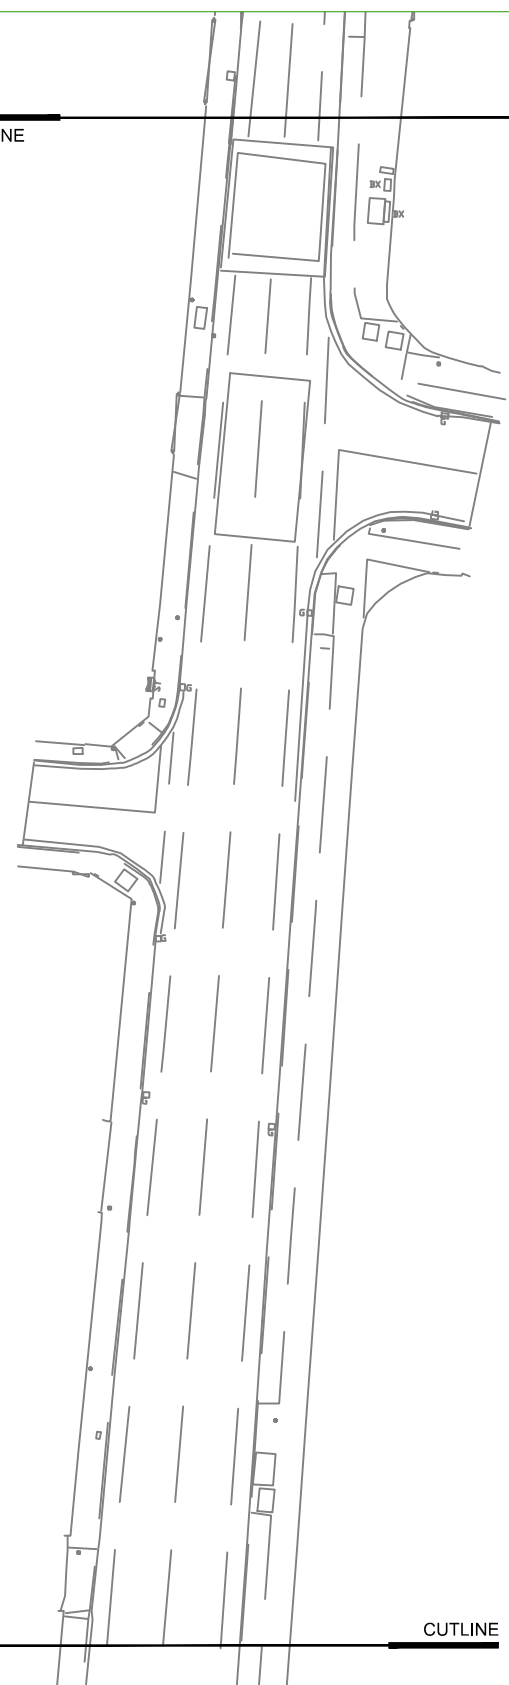CUTLINE



ARBORICULTURAL IMPACT

-  TREES TO BE RETAINED
-  TREES TO BE REMOVED DUE TO IMPACT OF DEVELOPMENT
-  TREES OF VERY LOW VALUE WHICH SHOULD BE REMOVED FOR REASONS OF SOUND ARBORICULTURAL MANAGEMENT

Drawing to be interpreted with reference to the Tree Survey document


REV DATE DESCRIPTION



Drumone, Oldcastle, Co. Meath
t: + 353 86 3841891
e: cmkhortandarb@gmail.com

Client: AECOM	PROJECT: GRANGE ROAD CYCLE ROUTE			Job No TGRA001
NOTES <small>Do Not Scale. Use Figured Dimensions Only. Not for Construction Purposes unless Specifically Marked.</small>	DRAWING: Arboricultural Impact (Sheet 5)	DATE: 28-10-15	SCALE: 1:1500 @ A3	DWG NO 102
	DRAWN BY: Ciaran Keating	CK INITIALS	REV: -	
	STATUS:			

© THIS DRAWING IS COPYRIGHT OF CMK HORTICULTURE + ARBORICULTURE

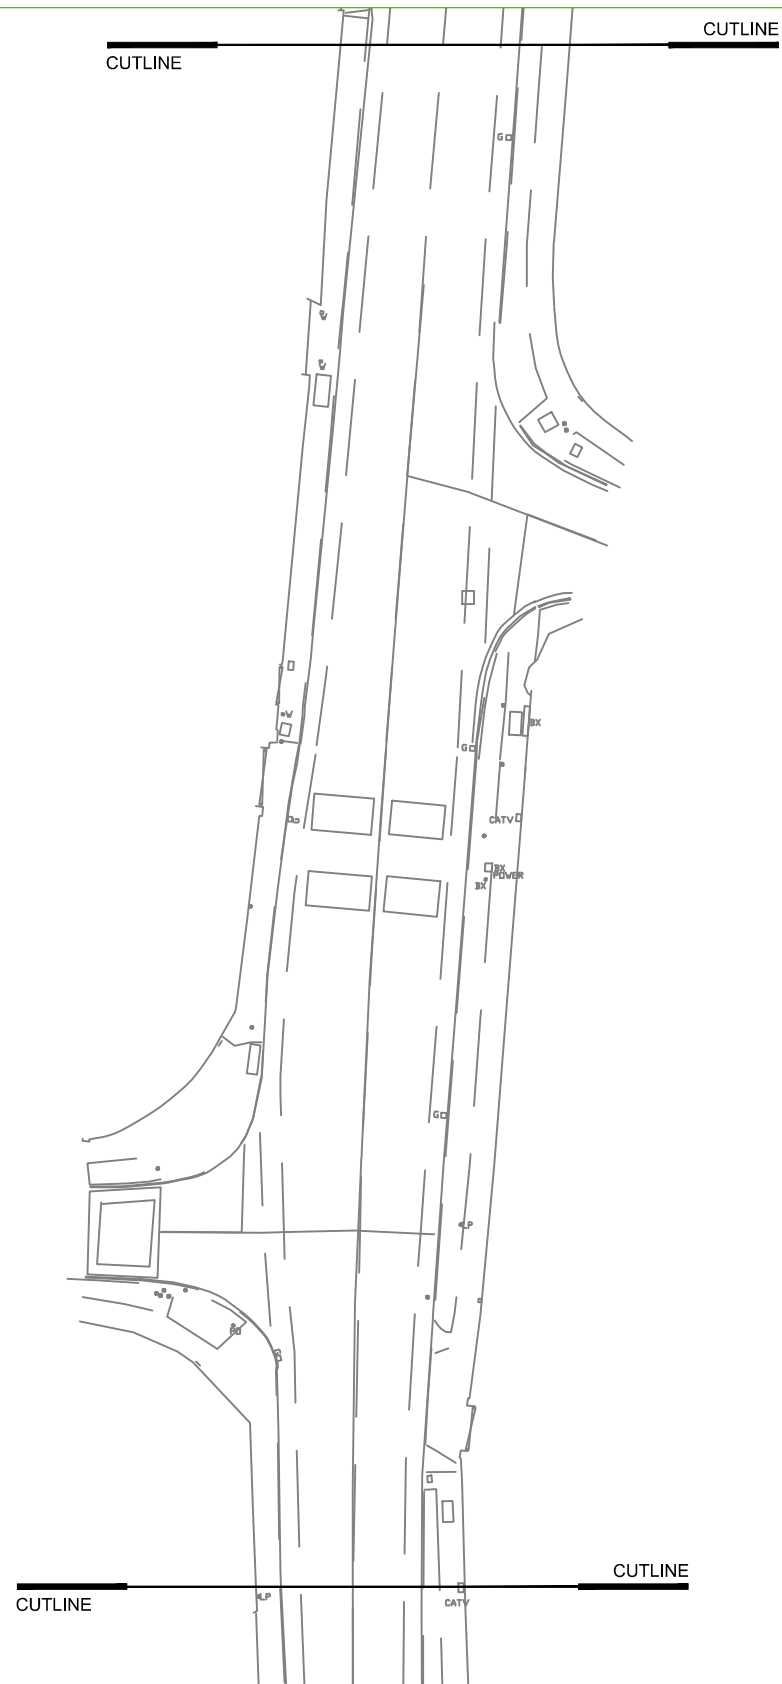

- ARBORICULTURAL IMPACT**
- TREES TO BE RETAINED
 - TREES TO BE REMOVED DUE TO IMPACT OF DEVELOPMENT
 - TREES OF VERY LOW VALUE WHICH SHOULD BE REMOVED FOR REASONS OF SOUND ARBORICULTURAL MANAGEMENT

Drawing to be interpreted with reference to the Tree Survey document


REV DATE DESCRIPTION



Drumone, Oldcastle, Co. Meath
t: + 353 86 3841891
e: cmkhortandarb@gmail.com

Client: AECOM	PROJECT: GRANGE ROAD CYCLE ROUTE			Job No TGRA001
NOTES <small>Do Not Scale. Use Figured Dimensions Only. Not for Construction Purposes unless Specifically Marked.</small>	DRAWING: Arboricultural Impact (Sheet 6)	DATE: 28-10-15	SCALE: 1:1500 @ A3	DWG NO 102
	DRAWN BY: Ciaran Keating	CK INITIALS	REV: -	
	STATUS:			

© THIS DRAWING IS COPYRIGHT OF CMK HORTICULTURE + ARBORICULTURE

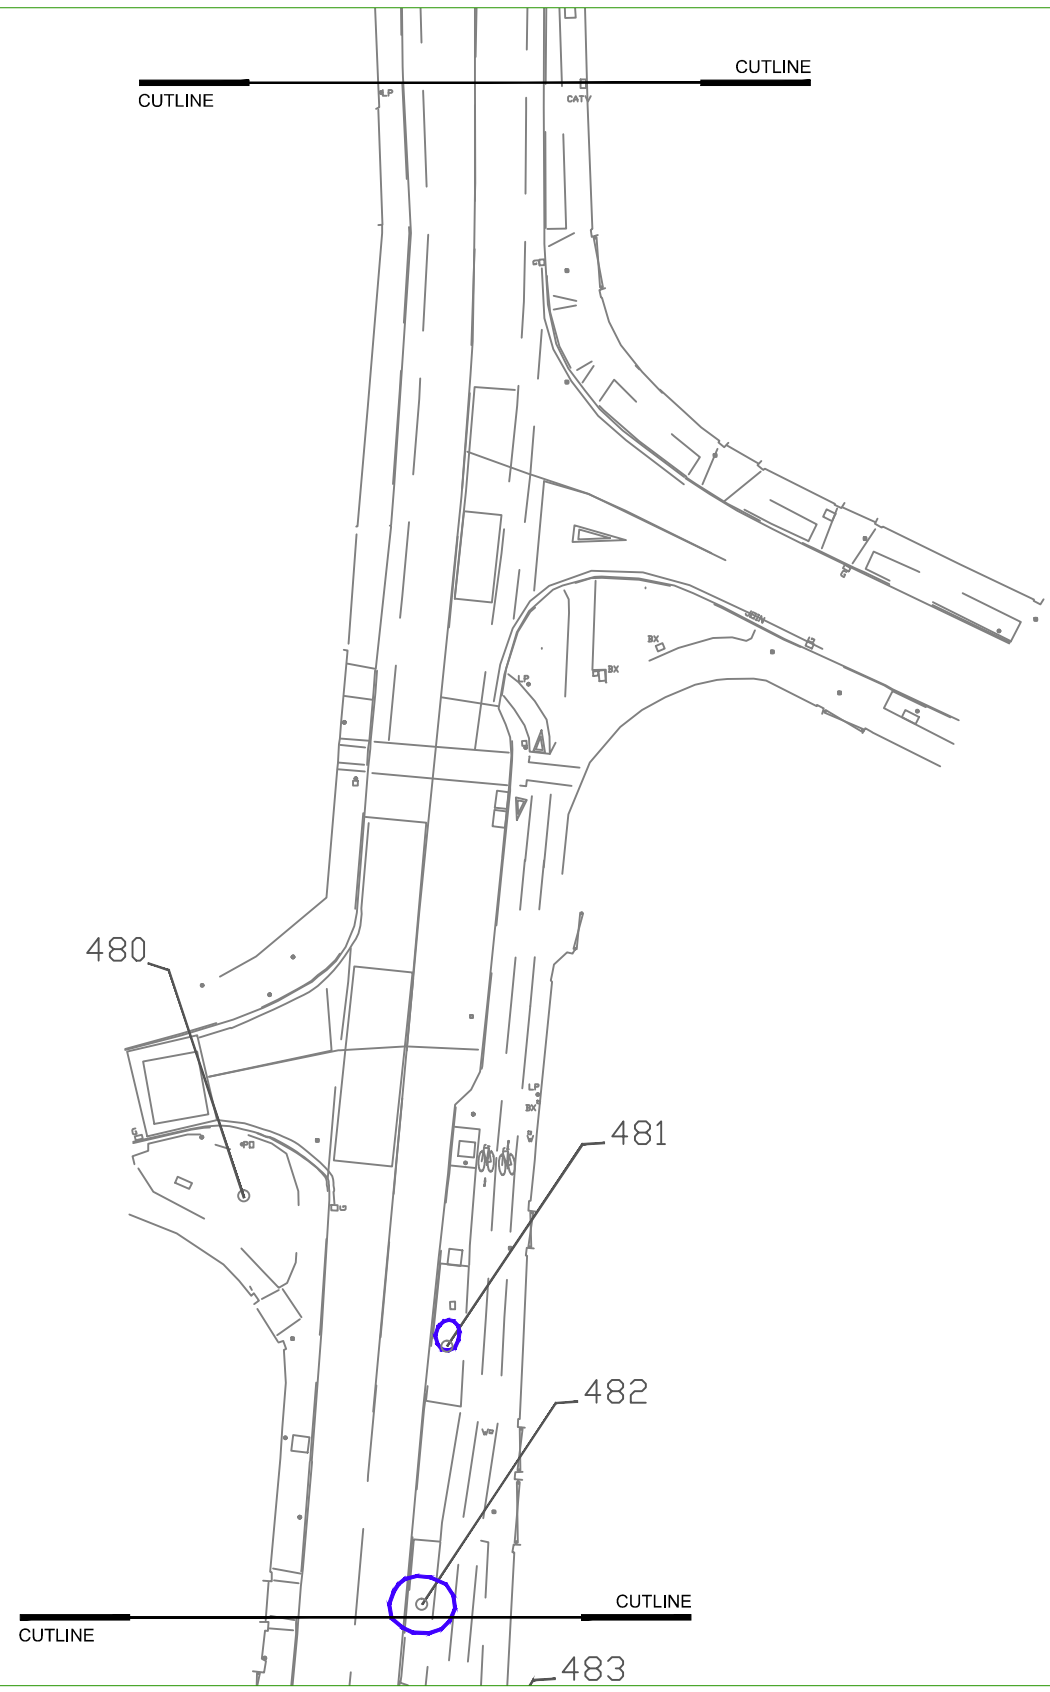

- ARBORICULTURAL IMPACT**
- TREES TO BE RETAINED
 - TREES TO BE REMOVED DUE TO IMPACT OF DEVELOPMENT
 - TREES OF VERY LOW VALUE WHICH SHOULD BE REMOVED FOR REASONS OF SOUND ARBORICULTURAL MANAGEMENT

Drawing to be interpreted with reference to the Tree Survey document


REV DATE DESCRIPTION



Drumone, Oldcastle, Co. Meath
t: + 353 86 3841891
e: cmkhortandarb@gmail.com

Client: AECOM	PROJECT: GRANGE ROAD CYCLE ROUTE			Job No TGRA001
NOTES <small>Do Not Scale. Use Figured Dimensions Only. Not for Construction Purposes unless Specifically Marked.</small>	DRAWING: Arboricultural Impact (Sheet 7)	DATE: 28-10-15	SCALE: 1:1500 @ A3	DWG NO 102
	DRAWN BY: Ciaran Keating	CK INITIALS	REV: -	
	STATUS:			

© THIS DRAWING IS COPYRIGHT OF CMK HORTICULTURE + ARBORICULTURE

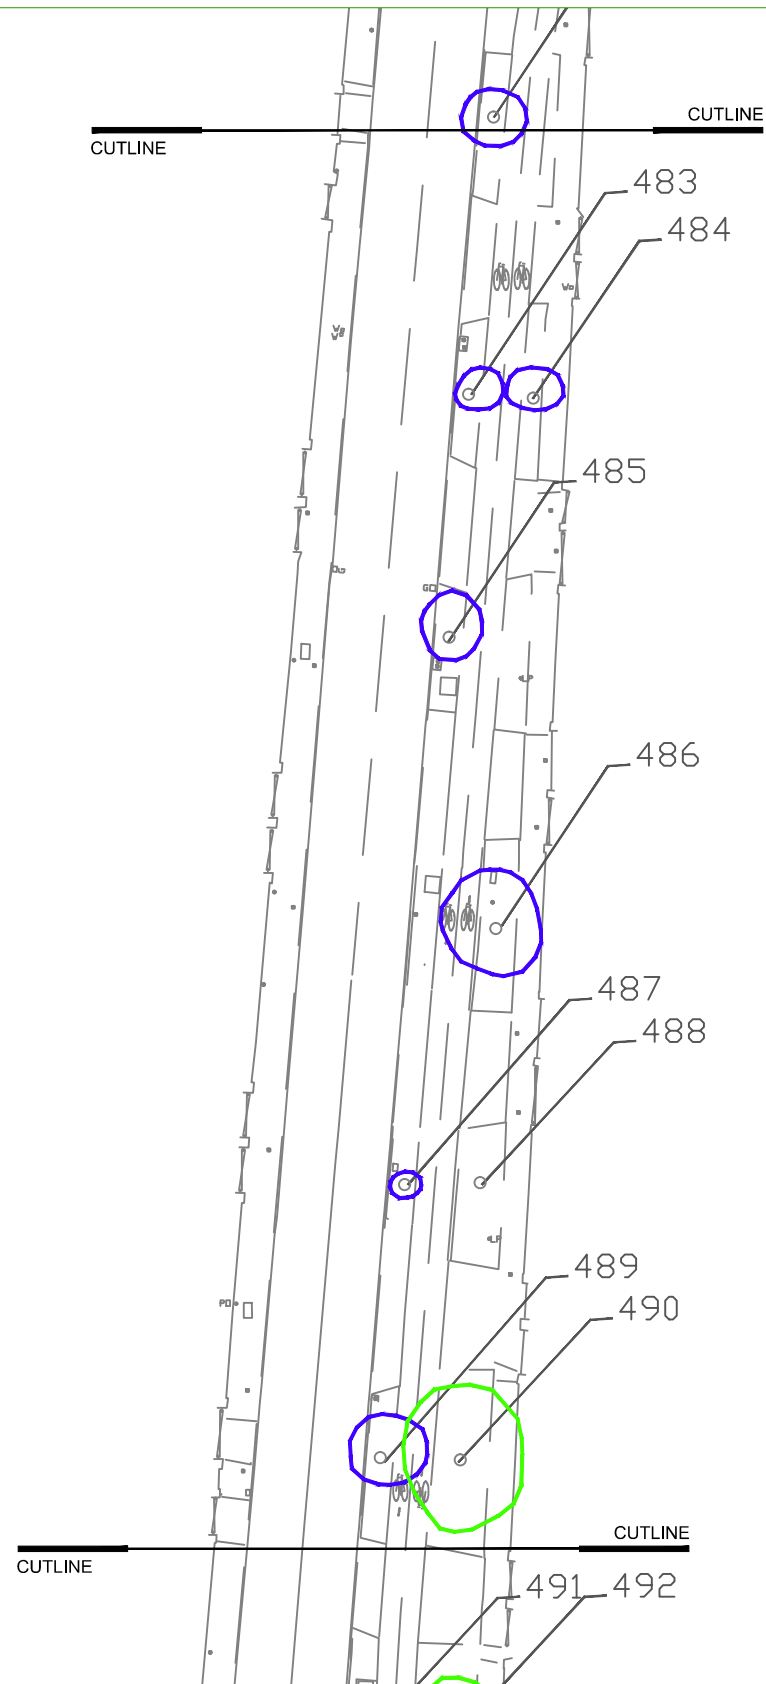

- ARBORICULTURAL IMPACT**
- TREES TO BE RETAINED
 - TREES TO BE REMOVED DUE TO IMPACT OF DEVELOPMENT
 - TREES OF VERY LOW VALUE WHICH SHOULD BE REMOVED FOR REASONS OF SOUND ARBORICULTURAL MANAGEMENT

Drawing to be interpreted with reference to the Tree Survey document


REV DATE DESCRIPTION



Drumone, Oldcastle, Co. Meath
t: + 353 86 3841891
e: cmkhortandarb@gmail.com

Client: AECOM	PROJECT: GRANGE ROAD CYCLE ROUTE			Job No TGRA001
NOTES <small>Do Not Scale. Use Figured Dimensions Only. Not for Construction Purposes unless Specifically Marked.</small>	DRAWING: Arboricultural Impact (Sheet 8)	DATE: 28-10-15	SCALE: 1:1500 @ A3	DWG NO 102
	DRAWN BY: Ciaran Keating	CK INITIALS	REV: -	
	STATUS:			

© THIS DRAWING IS COPYRIGHT OF CMK HORTICULTURE + ARBORICULTURE

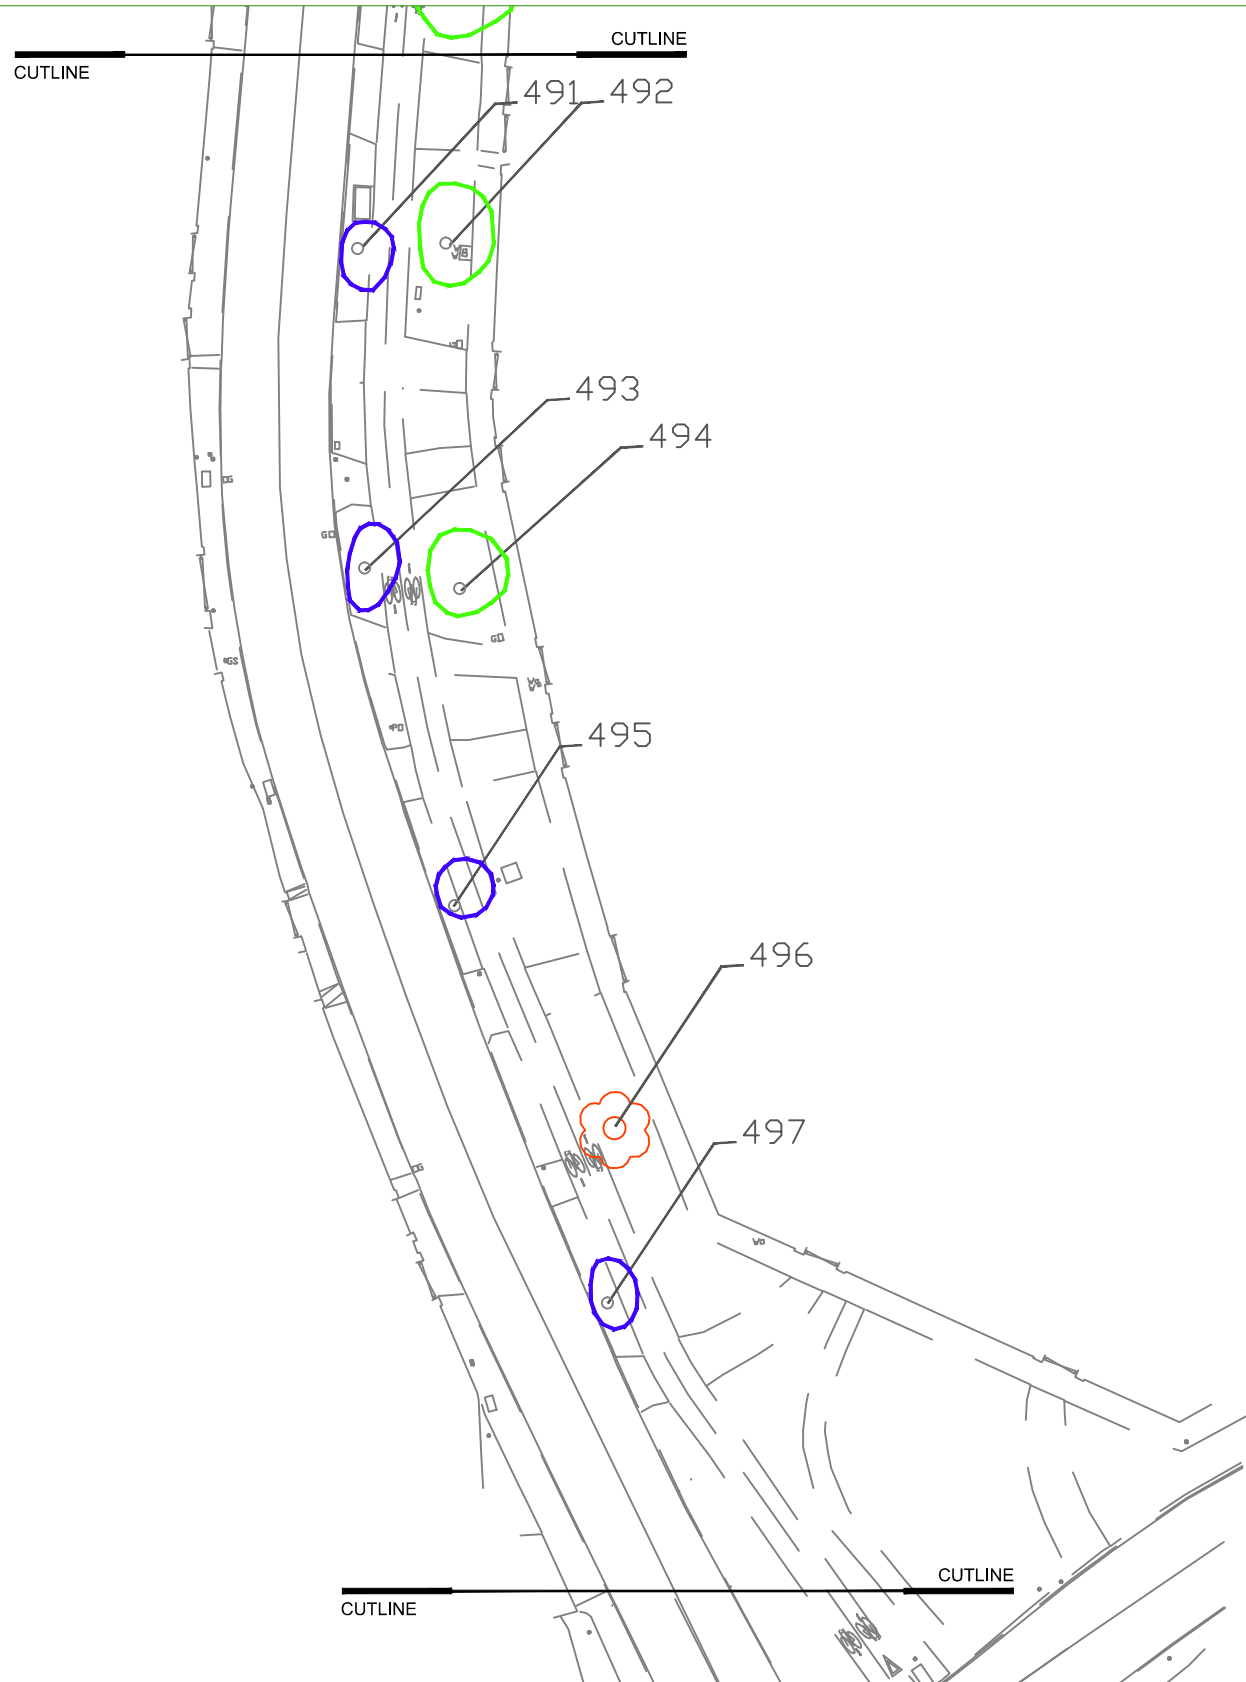

- ARBORICULTURAL IMPACT**
- TREES TO BE RETAINED
 - TREES TO BE REMOVED DUE TO IMPACT OF DEVELOPMENT
 - TREES OF VERY LOW VALUE WHICH SHOULD BE REMOVED FOR REASONS OF SOUND ARBORICULTURAL MANAGEMENT

Drawing to be interpreted with reference to the Tree Survey document


REV DATE DESCRIPTION

CMK
Horticulture & Arboriculture

Drumone, Oldcastle, Co. Meath
t: + 353 86 3841891
e: cmkhortandarb@gmail.com

Client: AECOM	PROJECT: GRANGE ROAD CYCLE ROUTE		Job No TGRA001	
NOTES <small>Do Not Scale. Use Figured Dimensions Only. Not for Construction Purposes unless Specifically Marked.</small>	DRAWING: Arboricultural Impact (Sheet 9)	DATE: 28-10-15	SCALE: 1:1500 @ A3	DWG NO 102
	DRAWN BY: Ciaran Keating		CK INITIALS	REV: -
	STATUS:			

© THIS DRAWING IS COPYRIGHT OF CMK HORTICULTURE + ARBORICULTURE

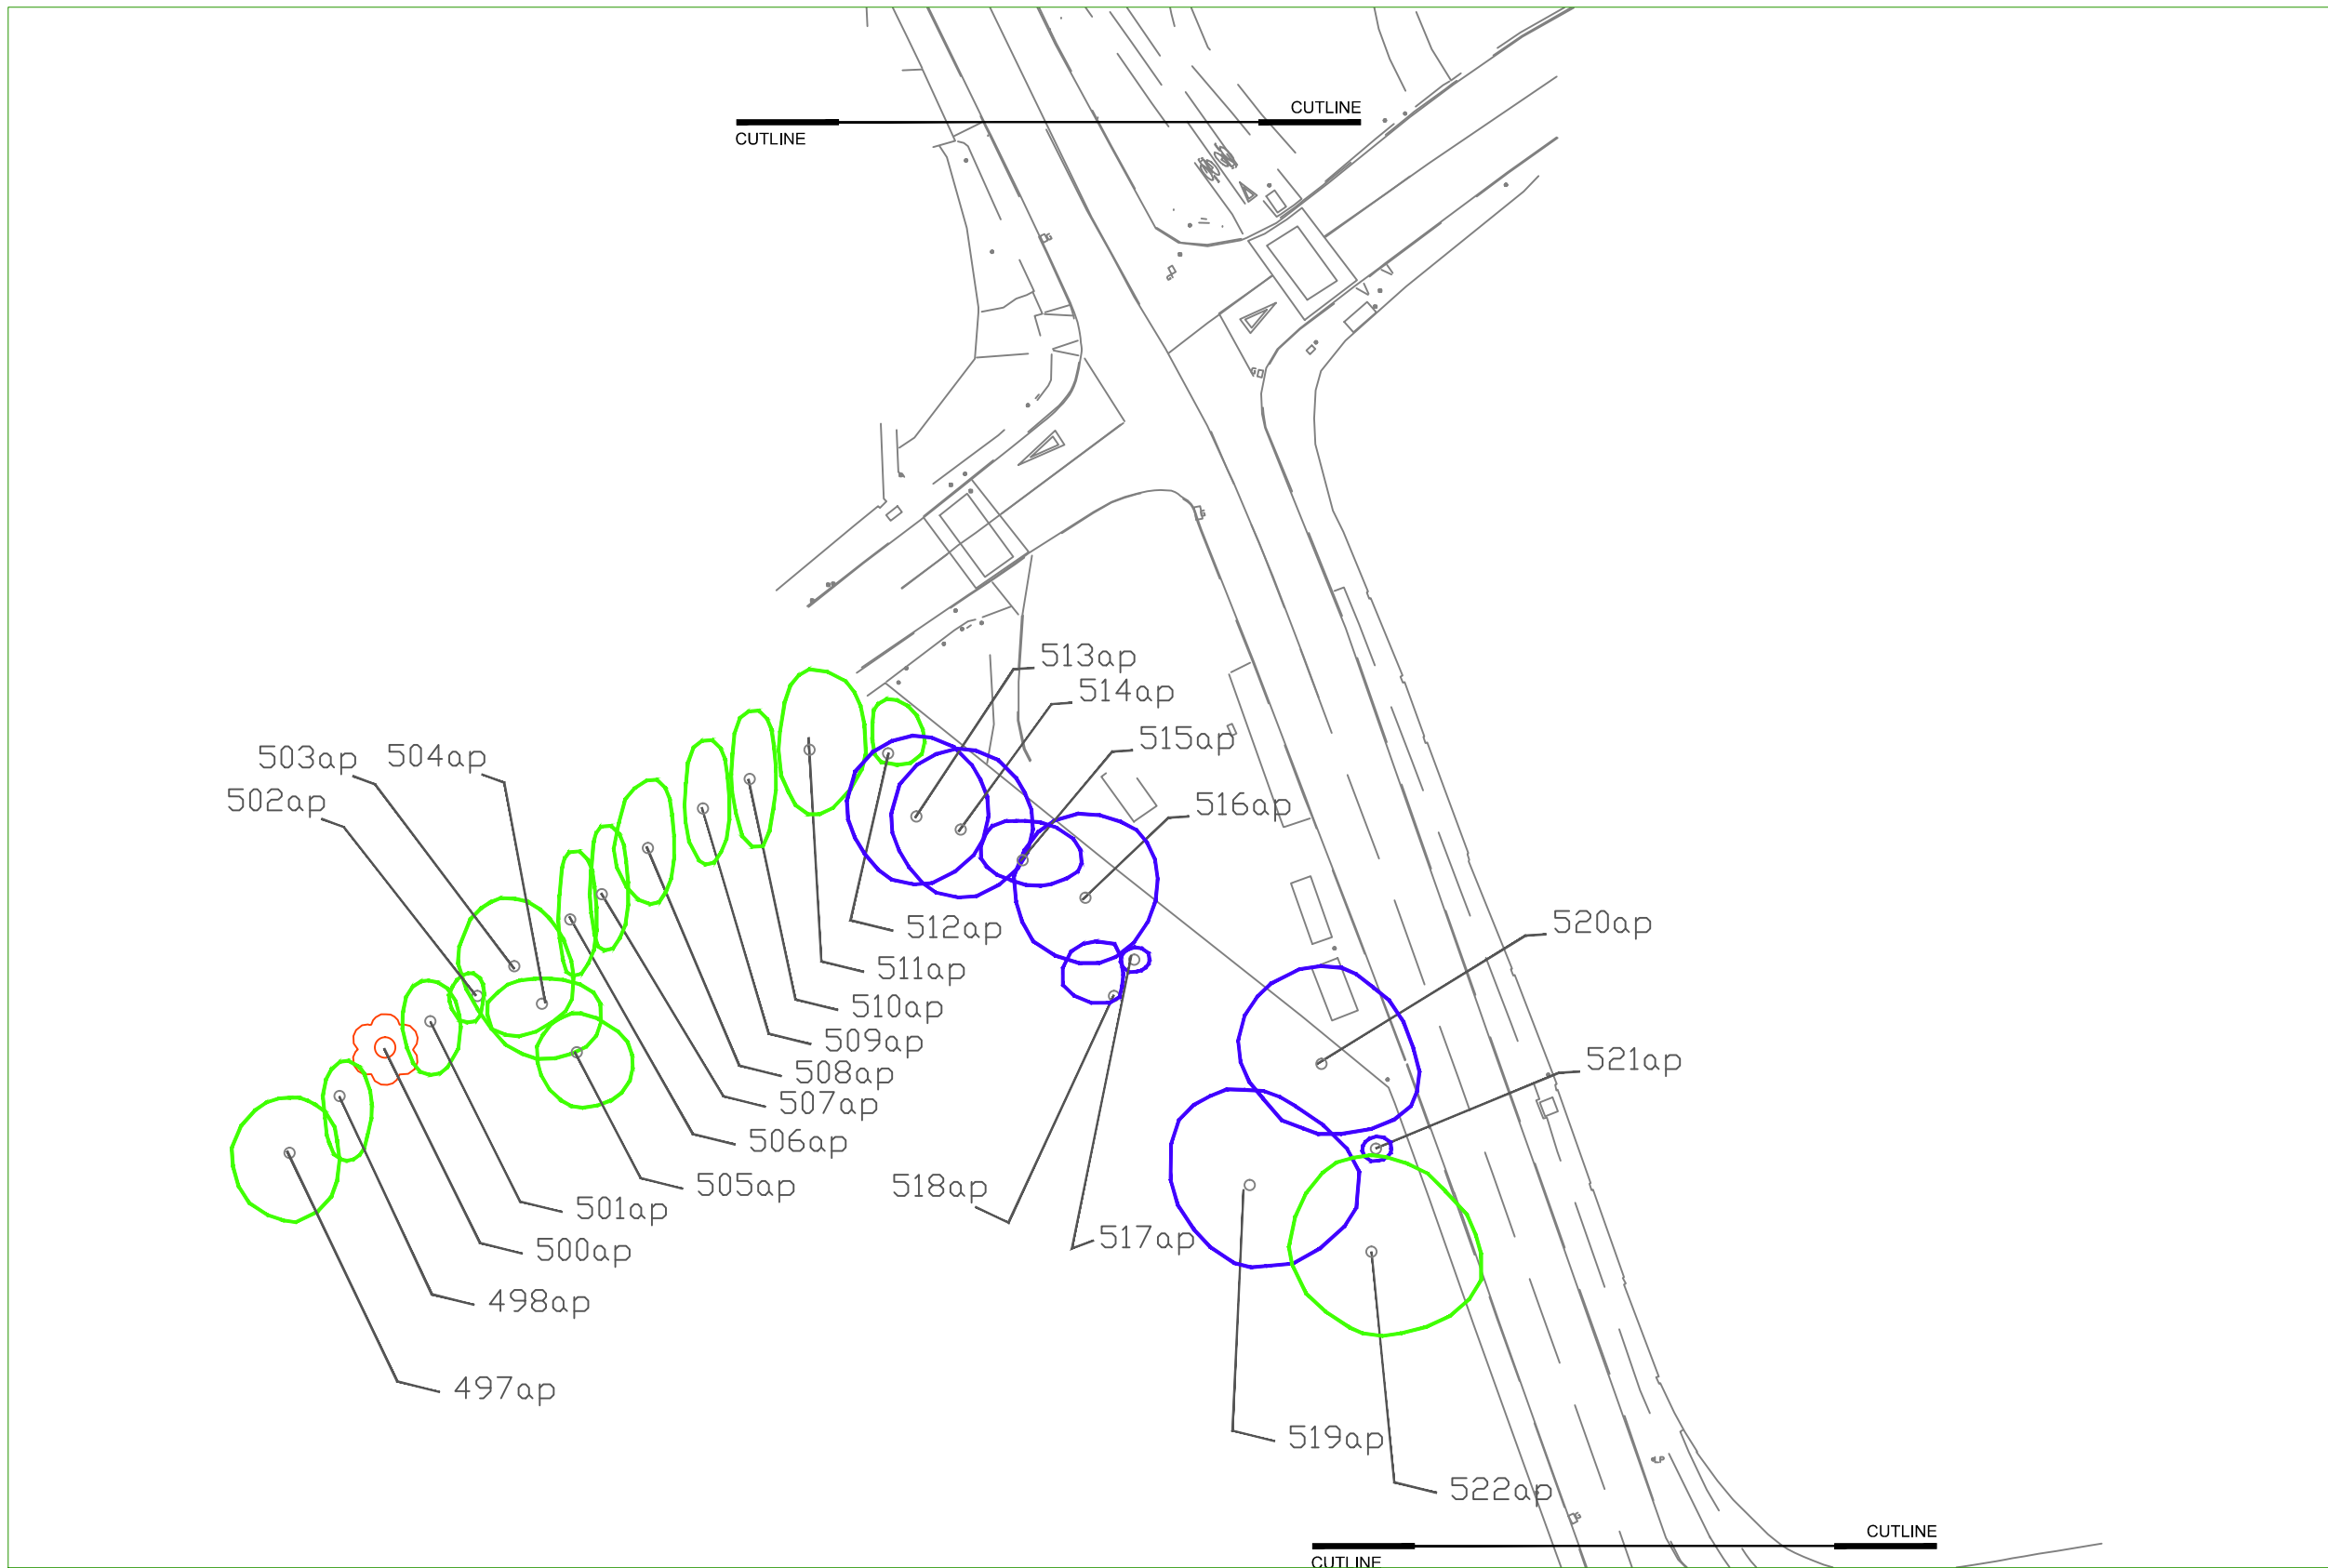

- ARBORICULTURAL IMPACT**
- TREES TO BE RETAINED
 - TREES TO BE REMOVED DUE TO IMPACT OF DEVELOPMENT
 - TREES OF VERY LOW VALUE WHICH SHOULD BE REMOVED FOR REASONS OF SOUND ARBORICULTURAL MANAGEMENT

Drawing to be interpreted with reference to the Tree Survey document


REV DATE DESCRIPTION



Drumone, Oldcastle, Co. Meath
t: + 353 86 3841891
e: cmkhortandarb@gmail.com

Client: AECOM	PROJECT: GRANGE ROAD CYCLE ROUTE			Job No TGRA001
NOTES <small>Do Not Scale. Use Figured Dimensions Only. Not for Construction Purposes unless Specifically Marked.</small>	DRAWING: Arboricultural Impact (Sheet 10)	DATE: 28-10-15	SCALE: 1:1500 @ A3	DWG NO 102
	DRAWN BY: Ciaran Keating	CK INITIALS	REV: -	
	STATUS:			

© THIS DRAWING IS COPYRIGHT OF CMK HORTICULTURE + ARBORICULTURE

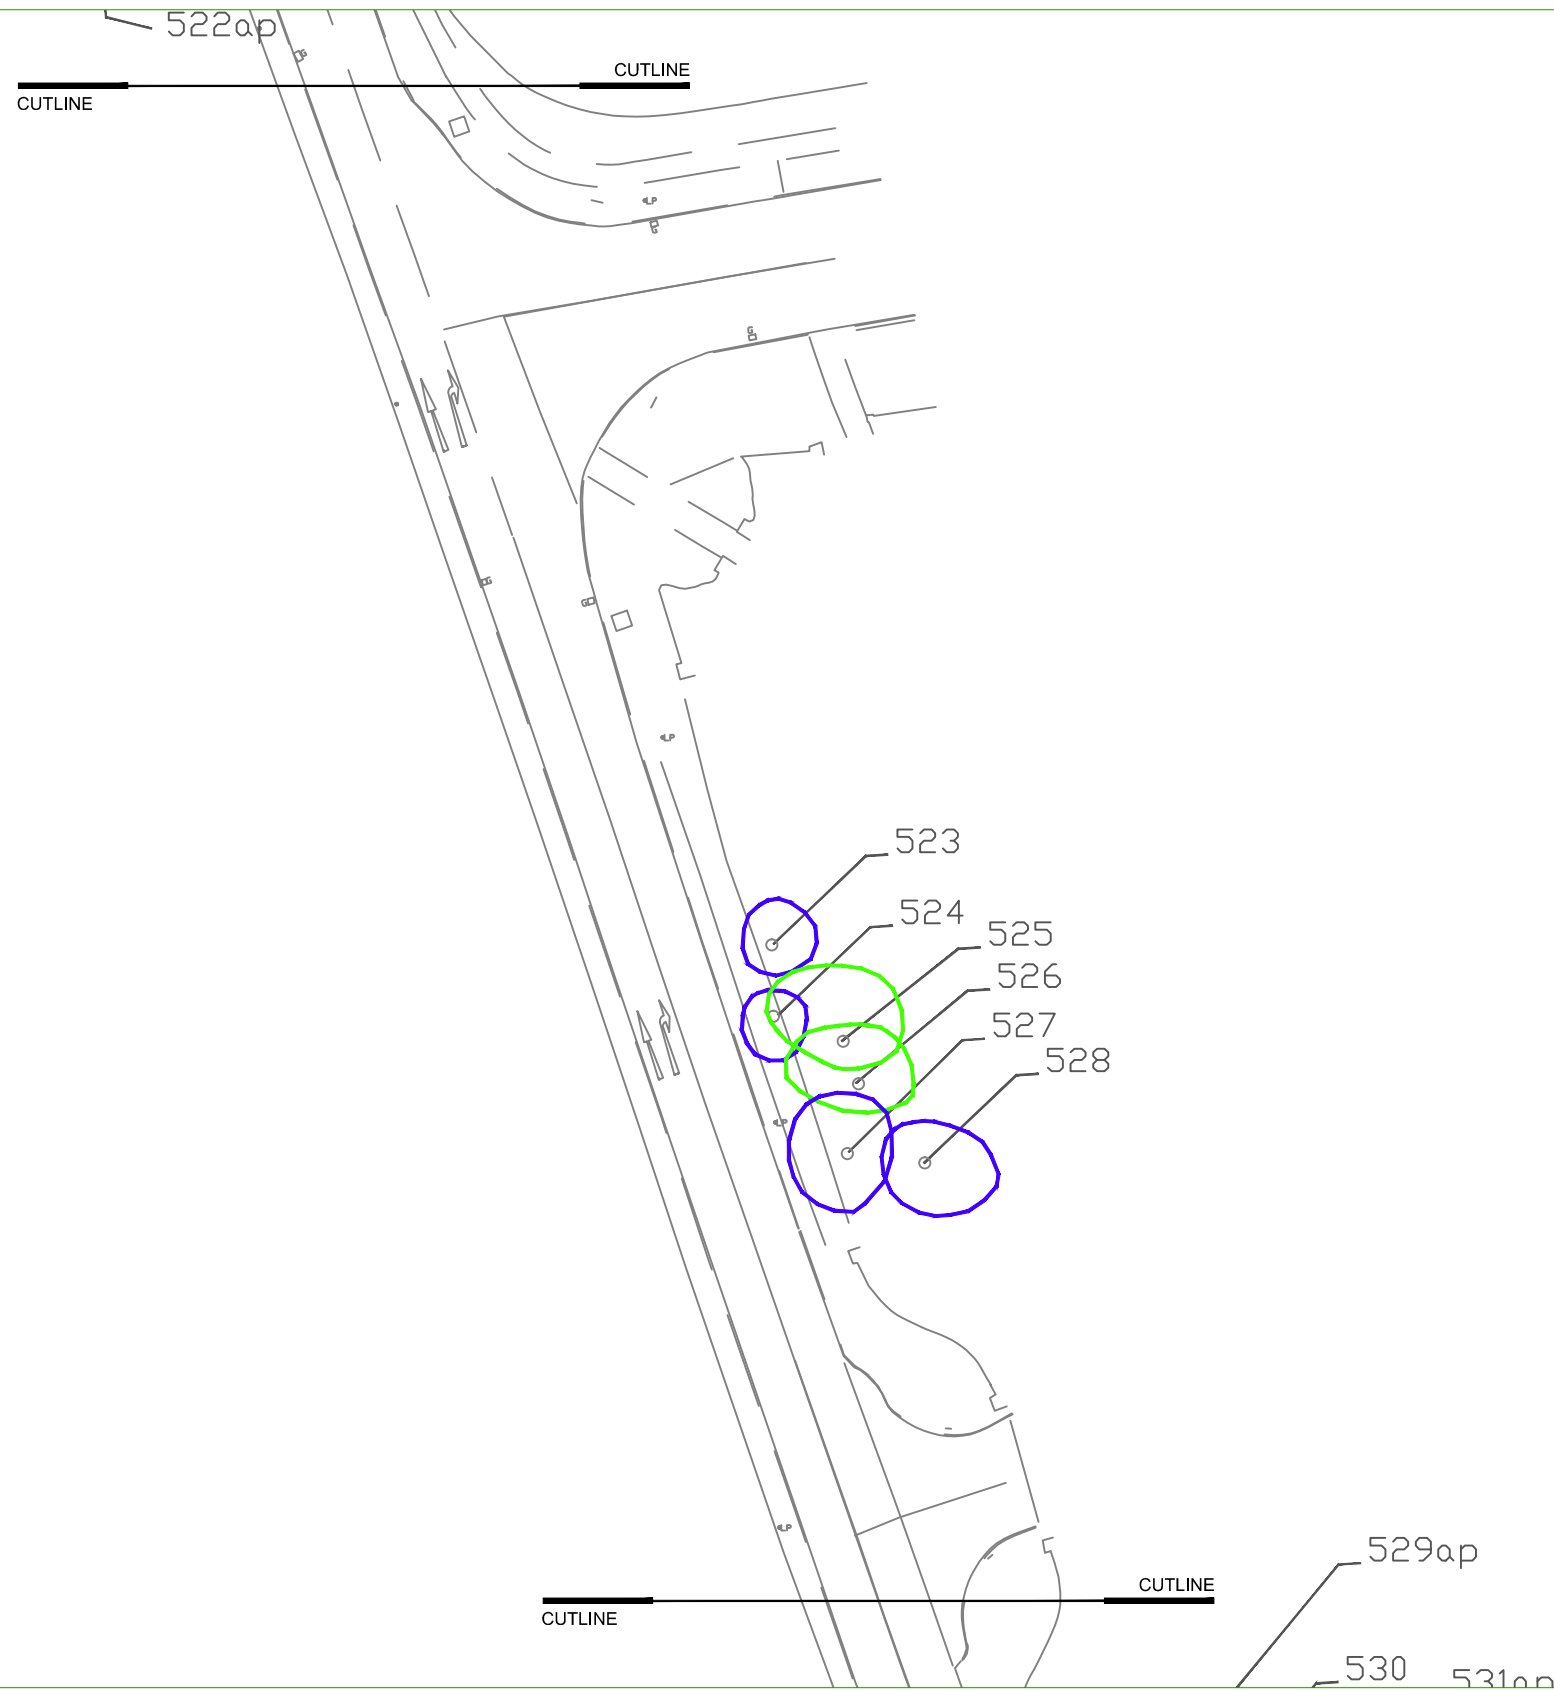

- ARBORICULTURAL IMPACT**
- TREES TO BE RETAINED
 - TREES TO BE REMOVED DUE TO IMPACT OF DEVELOPMENT
 - TREES OF VERY LOW VALUE WHICH SHOULD BE REMOVED FOR REASONS OF SOUND ARBORICULTURAL MANAGEMENT

Drawing to be interpreted with reference to the Tree Survey document


REV DATE DESCRIPTION



Drumone, Oldcastle, Co. Meath
t: + 353 86 3841891
e: cmkhortandarb@gmail.com

Client: AECOM	PROJECT: GRANGE ROAD CYCLE ROUTE			Job No TGRA001
NOTES <small>Do Not Scale. Use Figured Dimensions Only. Not for Construction Purposes unless Specifically Marked.</small>	DRAWING: Arboricultural Impact (Sheet 11)	DATE: 28-10-15	SCALE: 1:1500 @ A3	DWG NO 102
	DRAWN BY: Ciaran Keating	CK INITIALS	REV: -	
	STATUS:			

© THIS DRAWING IS COPYRIGHT OF CMK HORTICULTURE + ARBORICULTURE

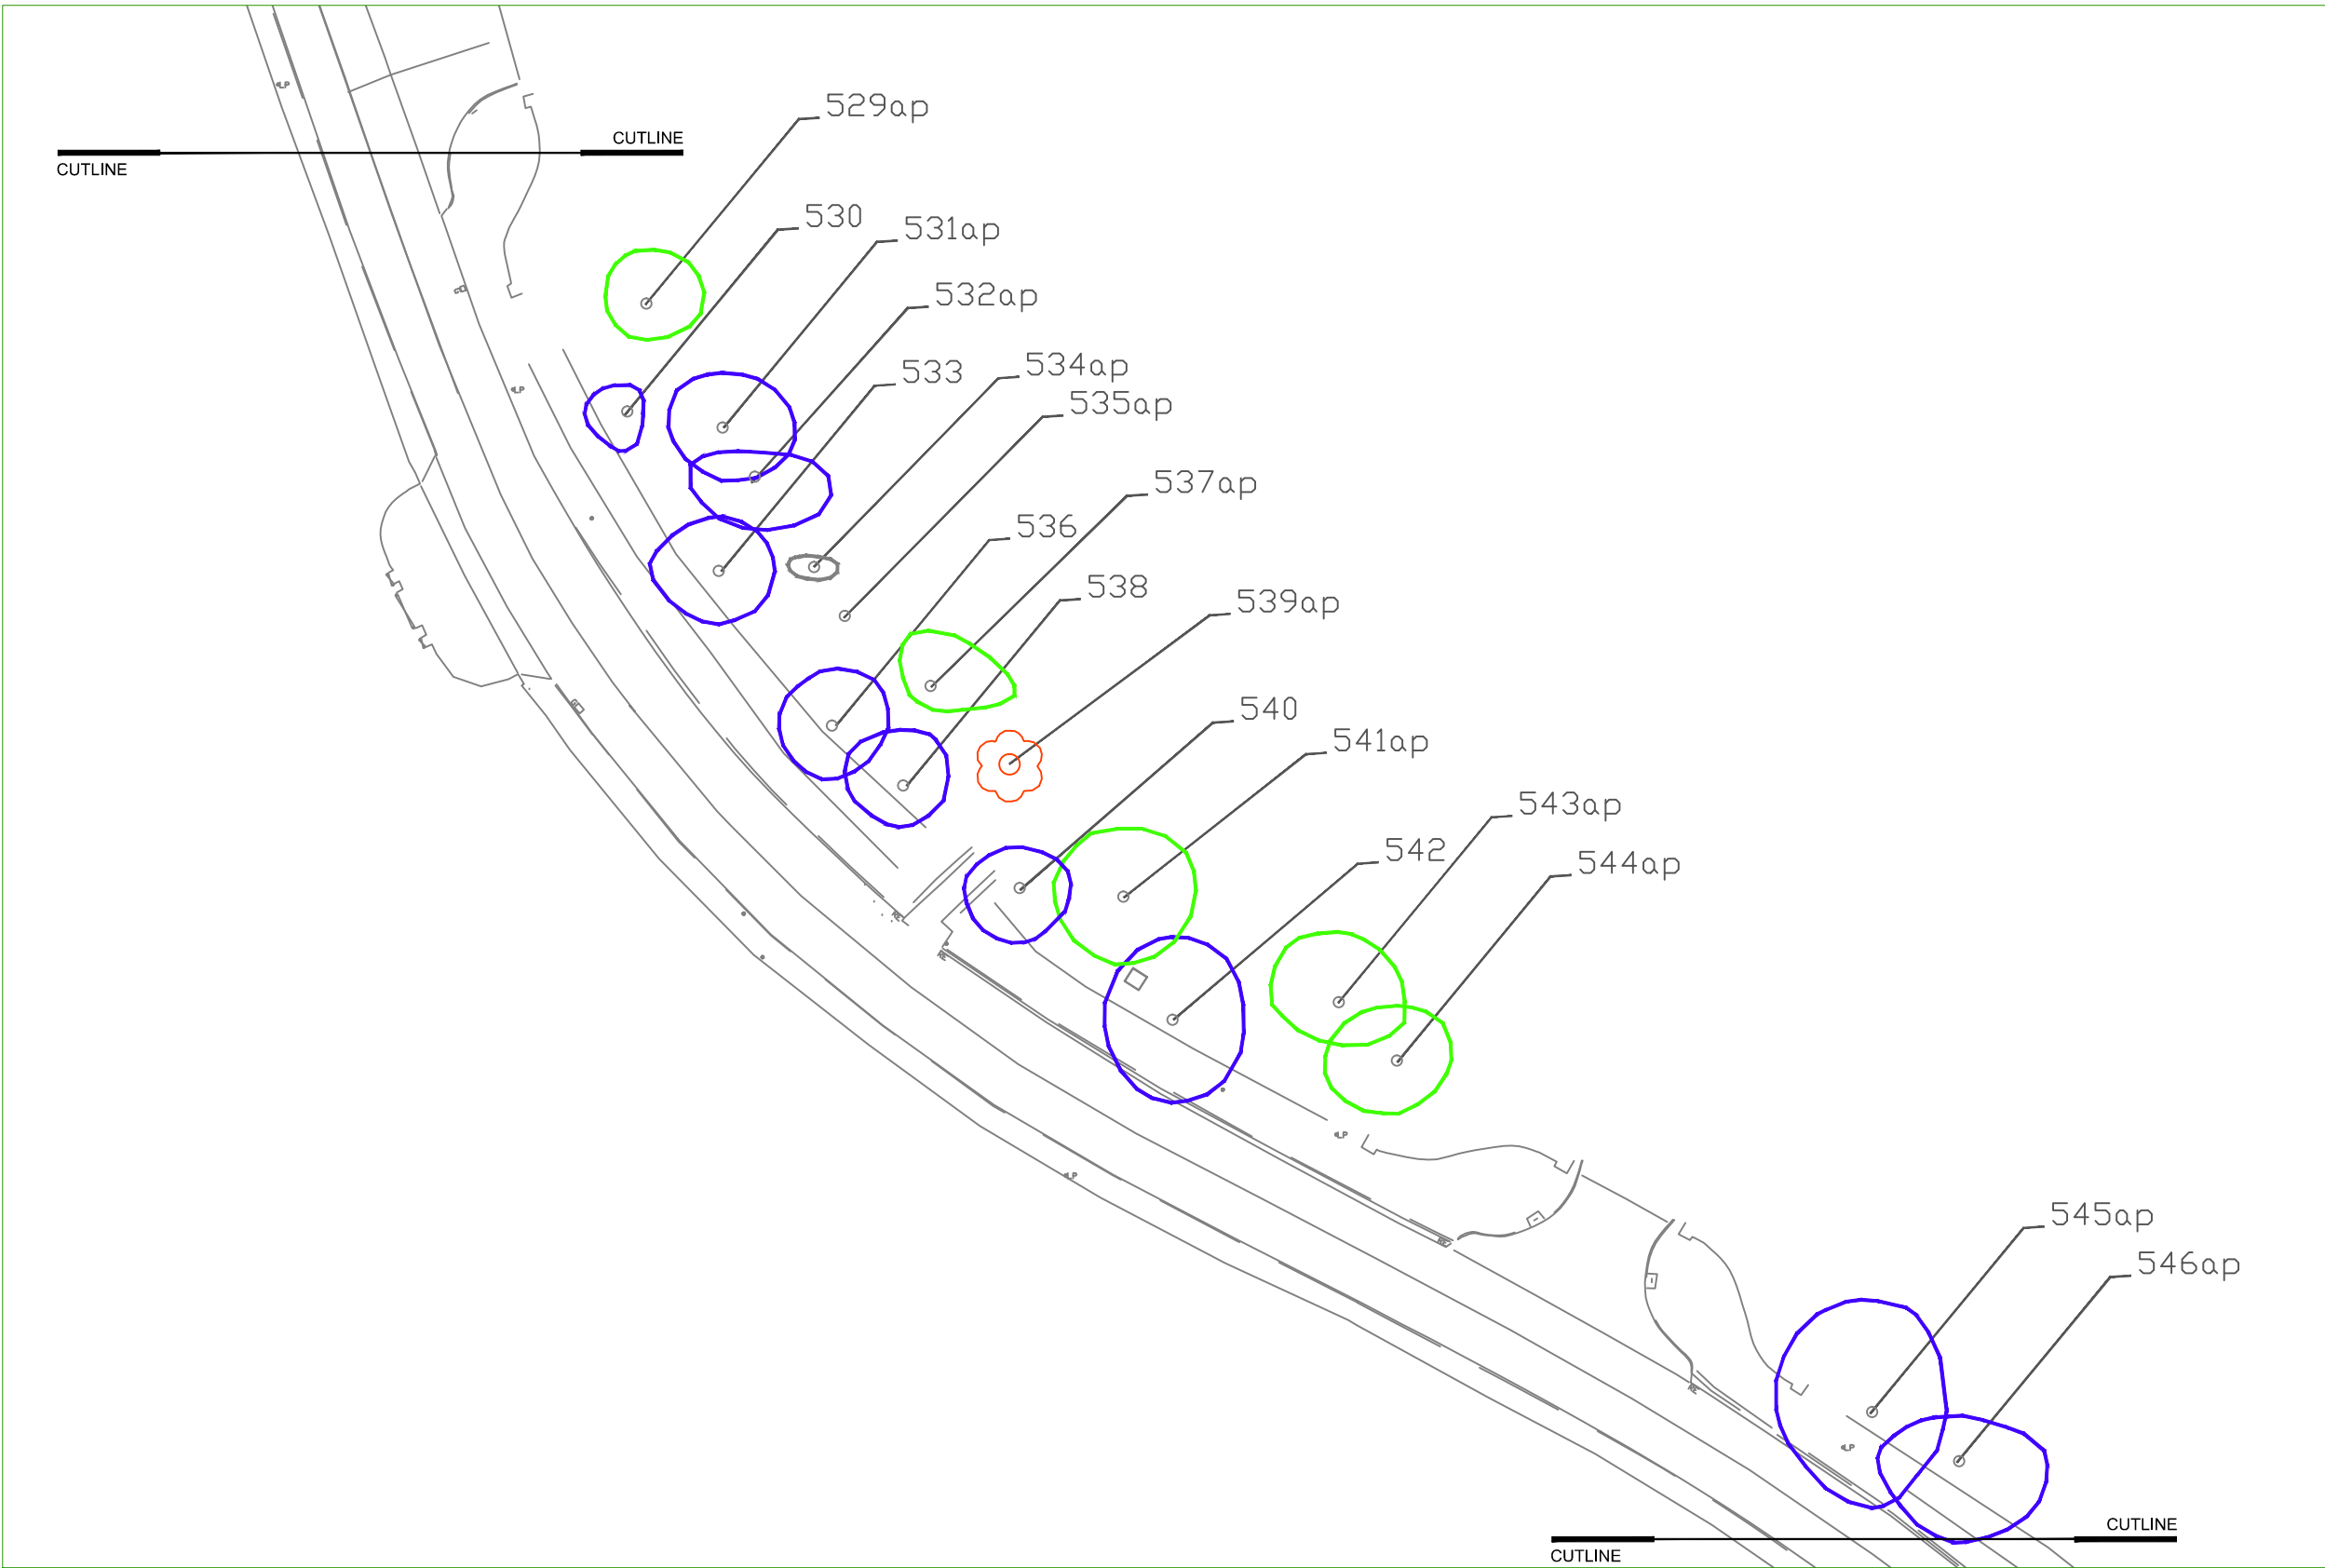

- ARBORICULTURAL IMPACT**
- TREES TO BE RETAINED
 - TREES TO BE REMOVED DUE TO IMPACT OF DEVELOPMENT
 - TREES OF VERY LOW VALUE WHICH SHOULD BE REMOVED FOR REASONS OF SOUND ARBORICULTURAL MANAGEMENT

Drawing to be interpreted with reference to the Tree Survey document


REV DATE DESCRIPTION



Drumone, Oldcastle, Co. Meath
t: + 353 86 3841891
e: cmkhortandarb@gmail.com

Client: AECOM	PROJECT: GRANGE ROAD CYCLE ROUTE			Job No TGRA001
NOTES <small>Do Not Scale. Use Figured Dimensions Only. Not for Construction Purposes unless Specifically Marked.</small>	DRAWING: Arboricultural Impact (Sheet 12)	DATE: 28-10-15	SCALE: 1:1500 @ A3	DWG NO 102
	DRAWN BY: Ciaran Keating	CK INITIALS	REV: -	
	STATUS:			

© THIS DRAWING IS COPYRIGHT OF CMK HORTICULTURE + ARBORICULTURE

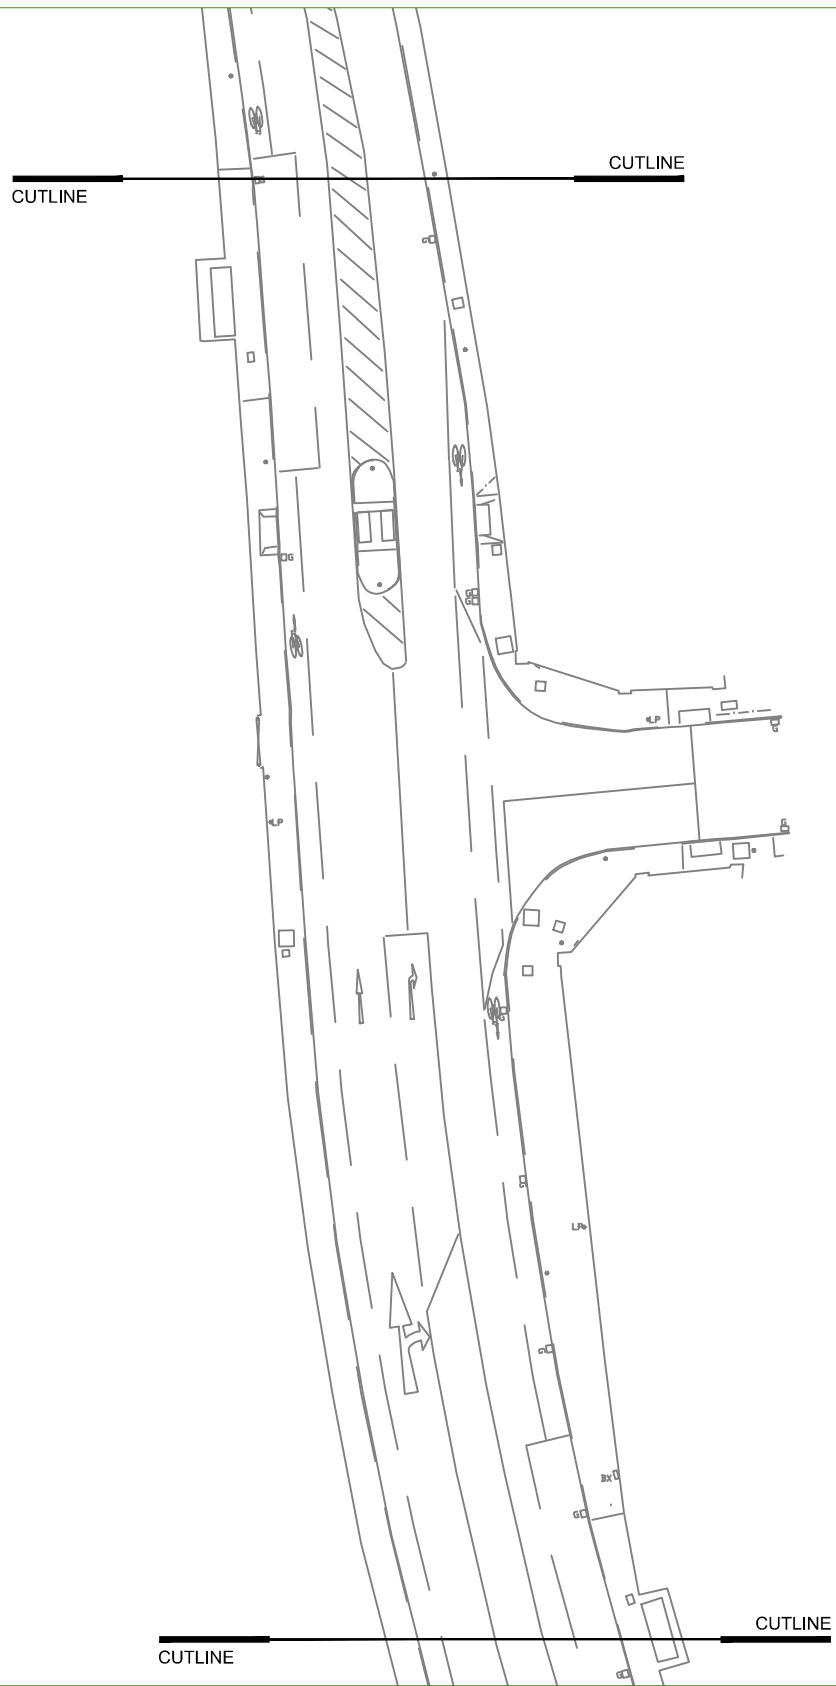

- ARBORICULTURAL IMPACT**
- TREES TO BE RETAINED
 - TREES TO BE REMOVED DUE TO IMPACT OF DEVELOPMENT
 - TREES OF VERY LOW VALUE WHICH SHOULD BE REMOVED FOR REASONS OF SOUND ARBORICULTURAL MANAGEMENT

Drawing to be interpreted with reference to the Tree Survey document


REV DATE DESCRIPTION



Drumone, Oldcastle, Co. Meath
t: + 353 86 3841891
e: cmkhortandarb@gmail.com

Client: AECOM	PROJECT: GRANGE ROAD CYCLE ROUTE			Job No TGRA001
NOTES <small>Do Not Scale. Use Figured Dimensions Only. Not for Construction Purposes unless Specifically Marked.</small>	DRAWING: Arboricultural Impact (Sheet 14)	DATE: 28-10-15	SCALE: 1:1500 @ A3	DWG NO 102
	DRAWN BY: Ciaran Keating	CK INITIALS	REV: -	
	STATUS:			

© THIS DRAWING IS COPYRIGHT OF CMK HORTICULTURE + ARBORICULTURE

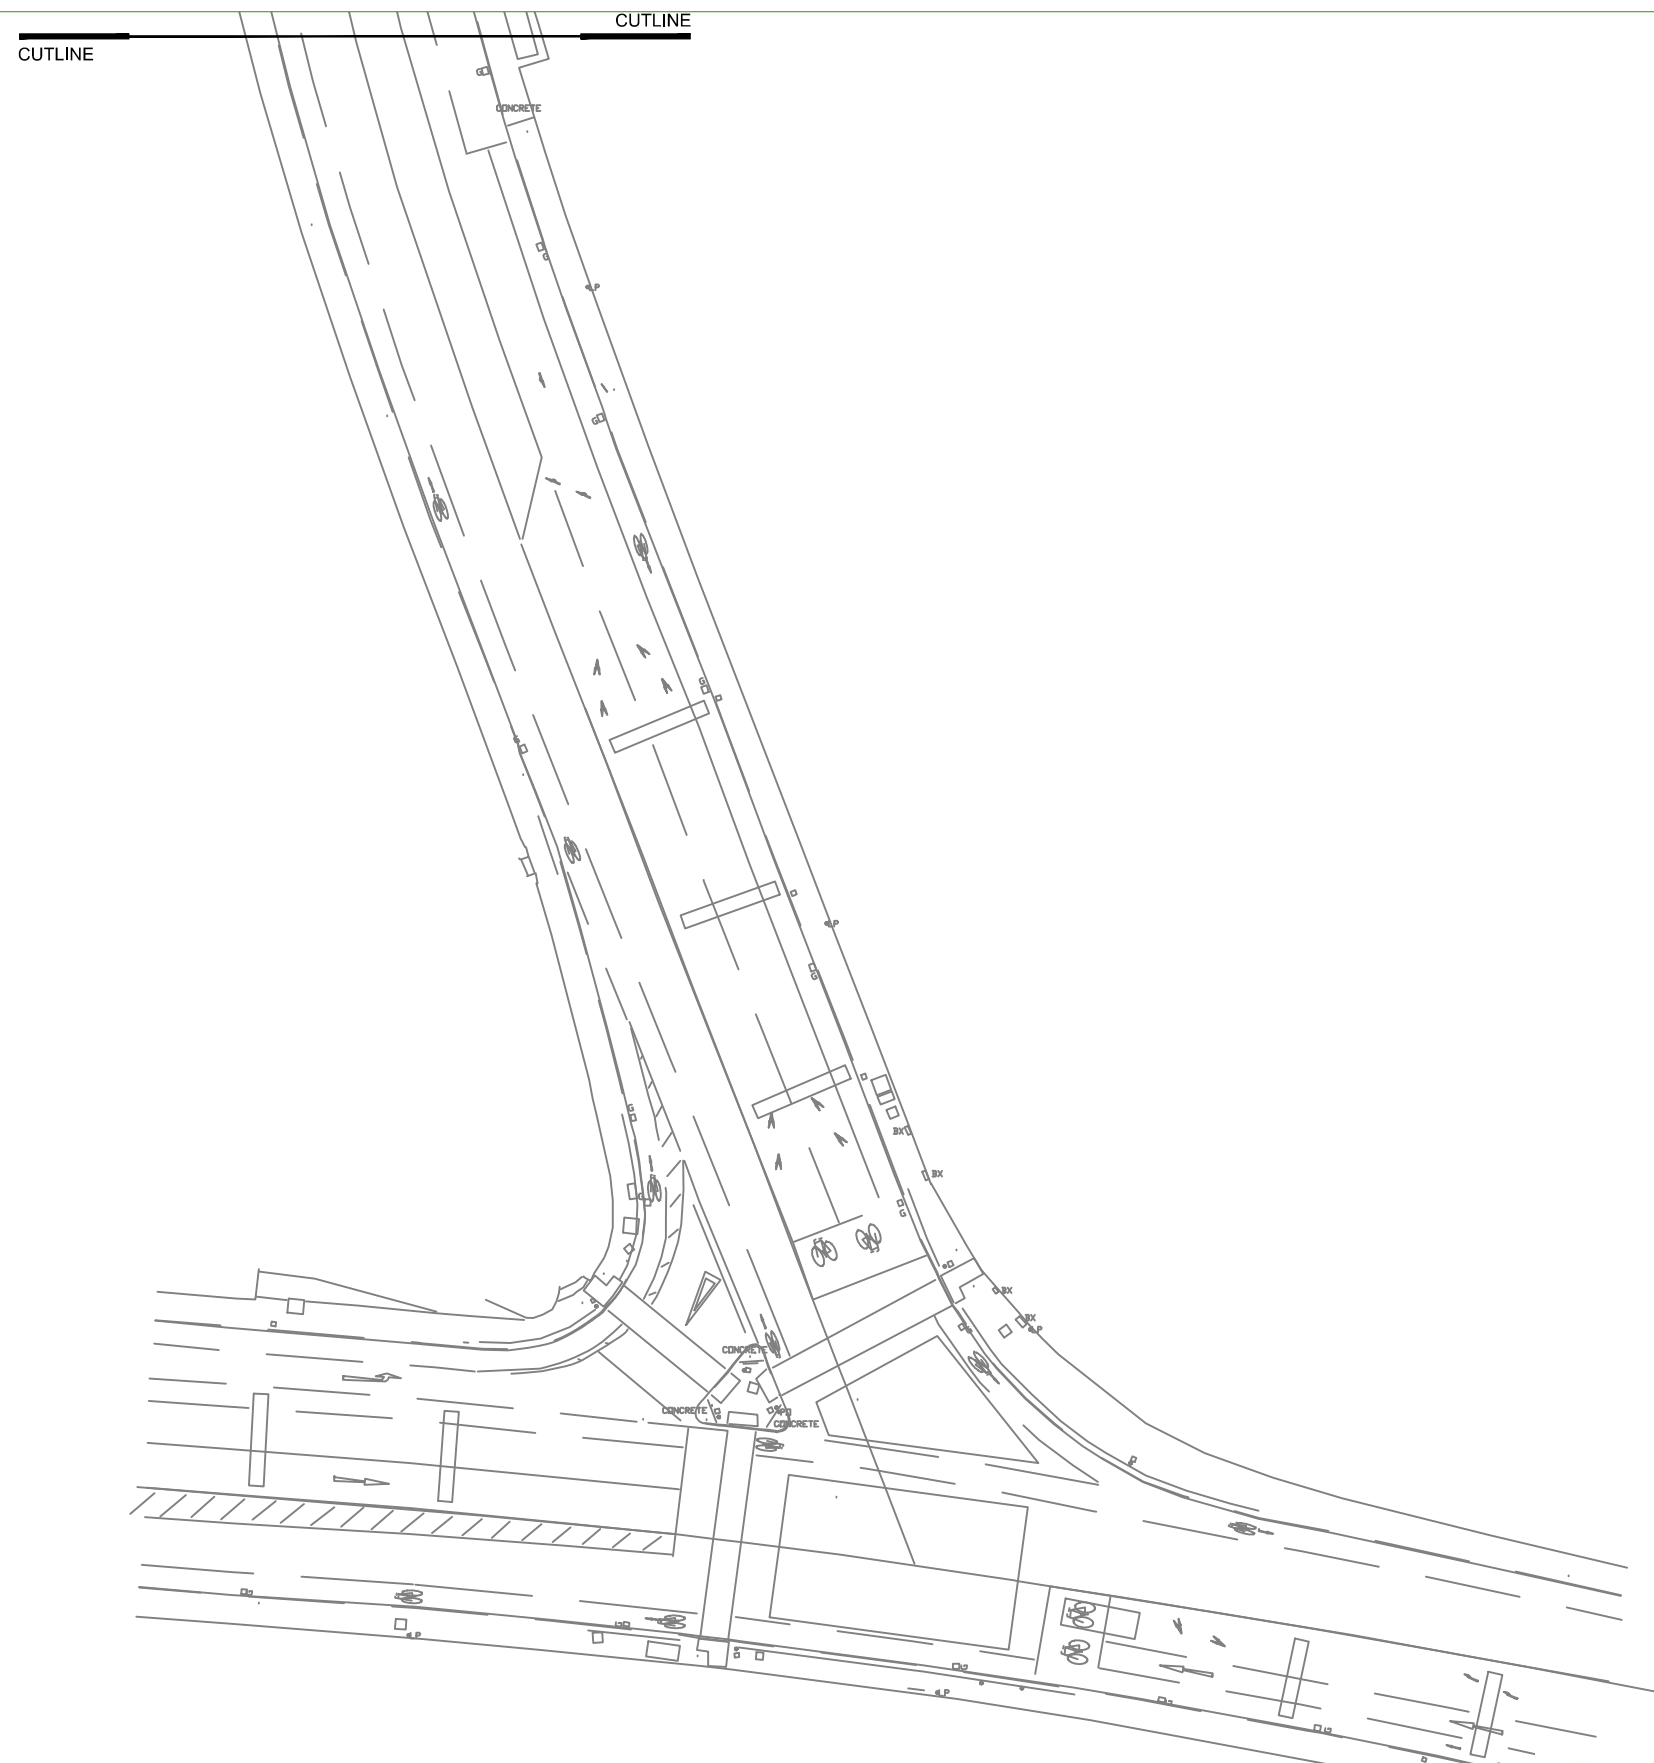

- ARBORICULTURAL IMPACT**
- TREES TO BE RETAINED
 - TREES TO BE REMOVED DUE TO IMPACT OF DEVELOPMENT
 - TREES OF VERY LOW VALUE WHICH SHOULD BE REMOVED FOR REASONS OF SOUND ARBORICULTURAL MANAGEMENT

Drawing to be interpreted with reference to the Tree Survey document




Drumone, Oldcastle, Co. Meath
t: + 353 86 3841891
e: cmkhortandarb@gmail.com

Client: AECOM	PROJECT: GRANGE ROAD CYCLE ROUTE			Job No TGRA001
NOTES <small>Do Not Scale. Use Figured Dimensions Only. Not for Construction Purposes unless Specifically Marked.</small>	DRAWING: Arboricultural Impact (Sheet 15)	DATE: 28-10-15	SCALE: 1:1500 @ A3	DWG NO 102
	DRAWN BY: Ciaran Keating	CK INITIALS	REV: -	
	STATUS:			

REV DATE DESCRIPTION



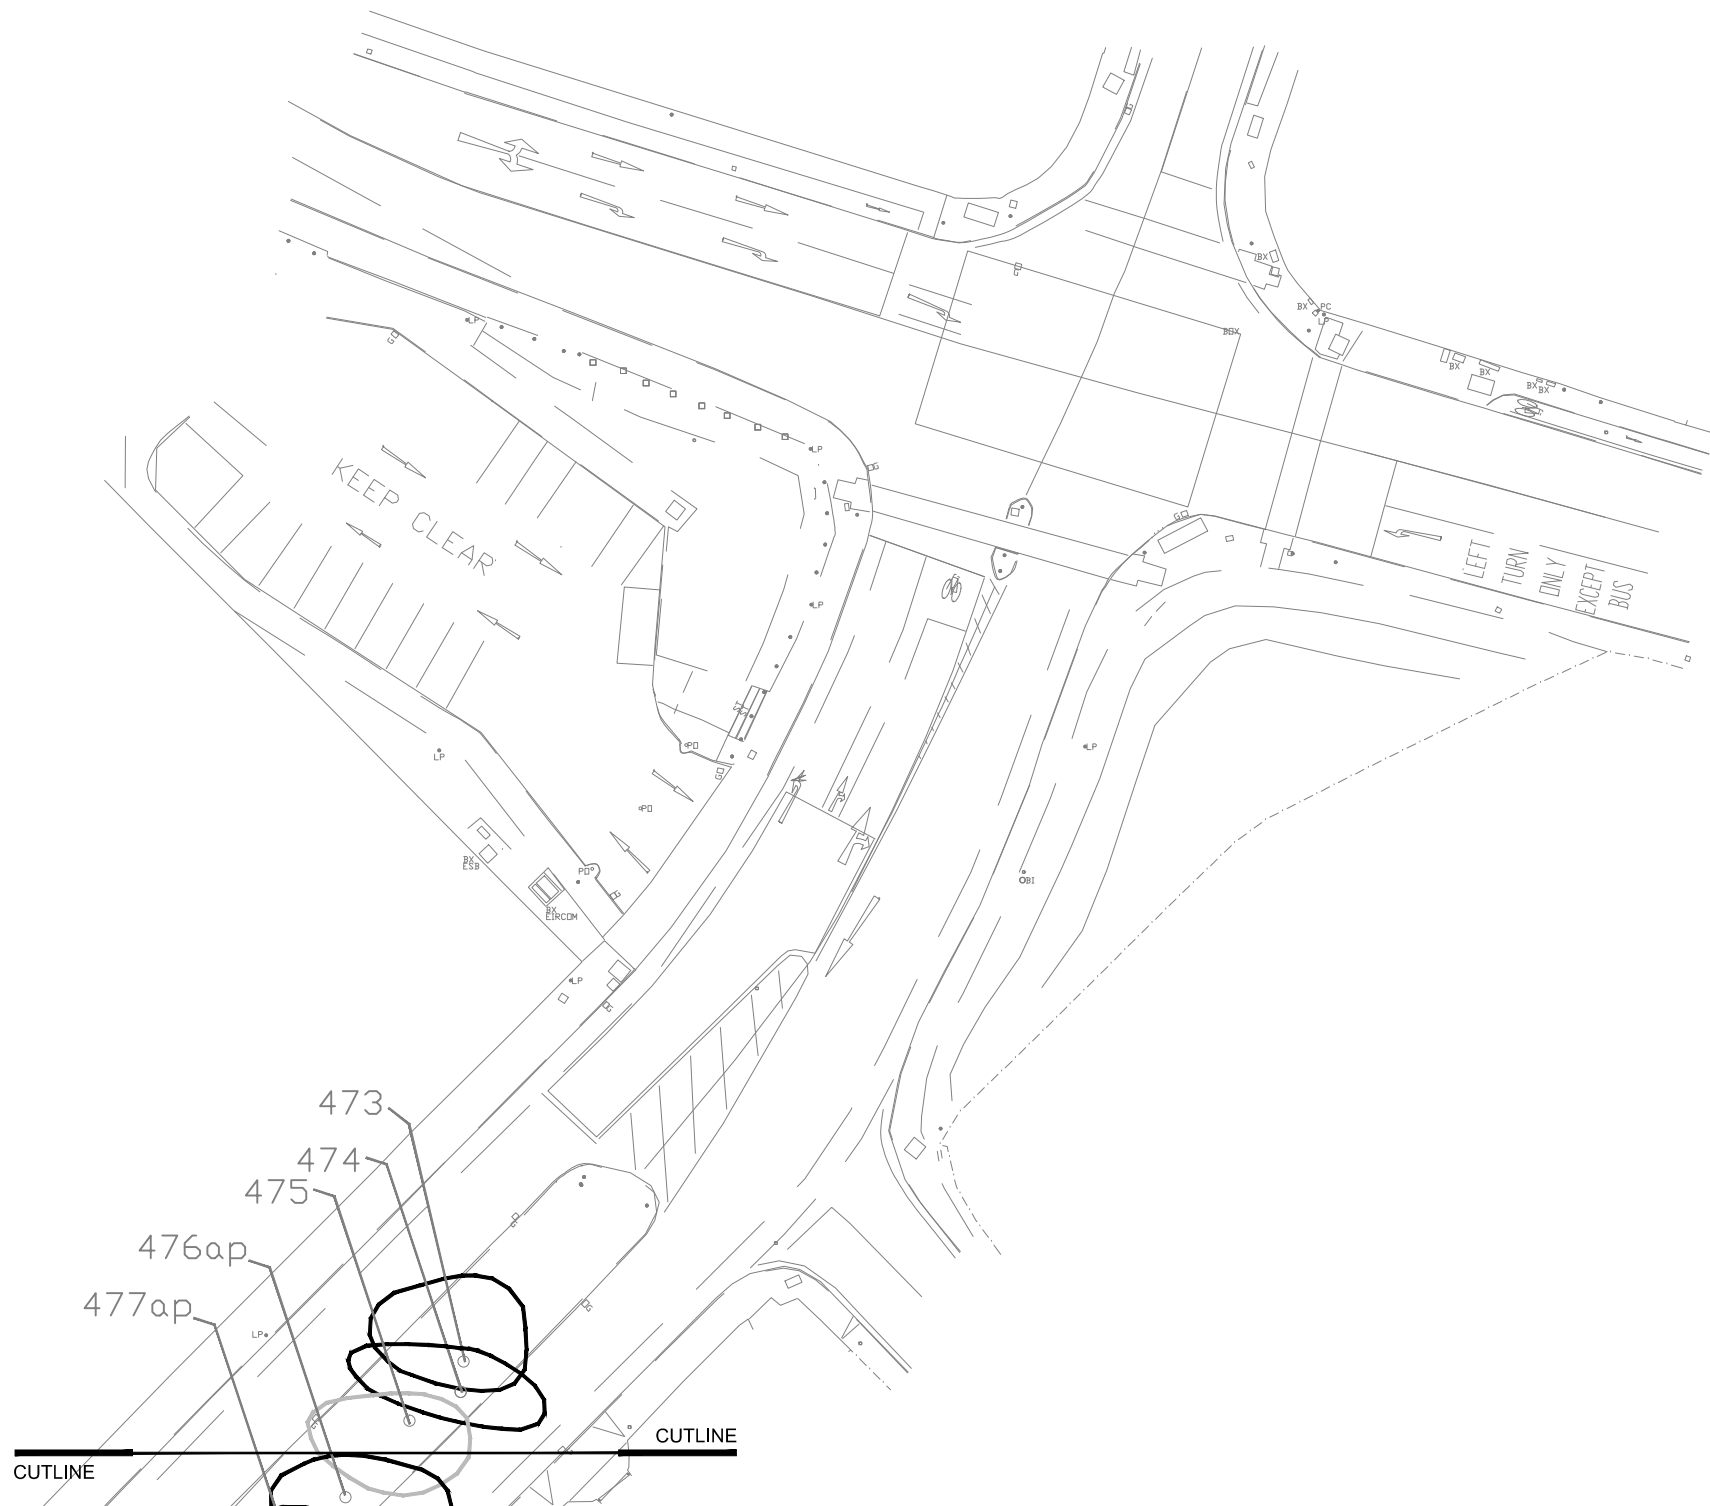

- TREE CONDITION CATEGORIES**
- **A** TREES OF HIGH VALUE AND QUALITY
 - **B** TREES OF MODERATE VALUE AND QUALITY
 - **C** TREES OF LOW QUALITY AND VALUE
 - TREES OF VERY LOW VALUE WHICH SHOULD BE REMOVED FOR REASONS OF SOUND ARBORICULTURAL MANAGEMENT

Drawing to be interpreted with reference to the Tree Survey document


REV	DATE	DESCRIPTION



Drumone, Oldcastle, Co. Meath
t: + 353 86 3841891
e: cmkhortandarb@gmail.com

Client: AECOM	PROJECT: GRANGE ROAD CYCLE ROUTE	Job No TGRA001		
NOTES <small>Do Not Scale. Use Figured Dimensions Only. Not for Construction Purposes unless Specifically Marked.</small>	DRAWING: Tree Survey (Sheet 1)	DATE: 06-10-15	SCALE: 1:1500 @ A3	DWG NO 101
	DRAWN BY: Ciaran Keating	CK INITIALS	REV: -	
	STATUS:			

© THIS DRAWING IS COPYRIGHT OF CMK HORTICULTURE + ARBORICULTURE

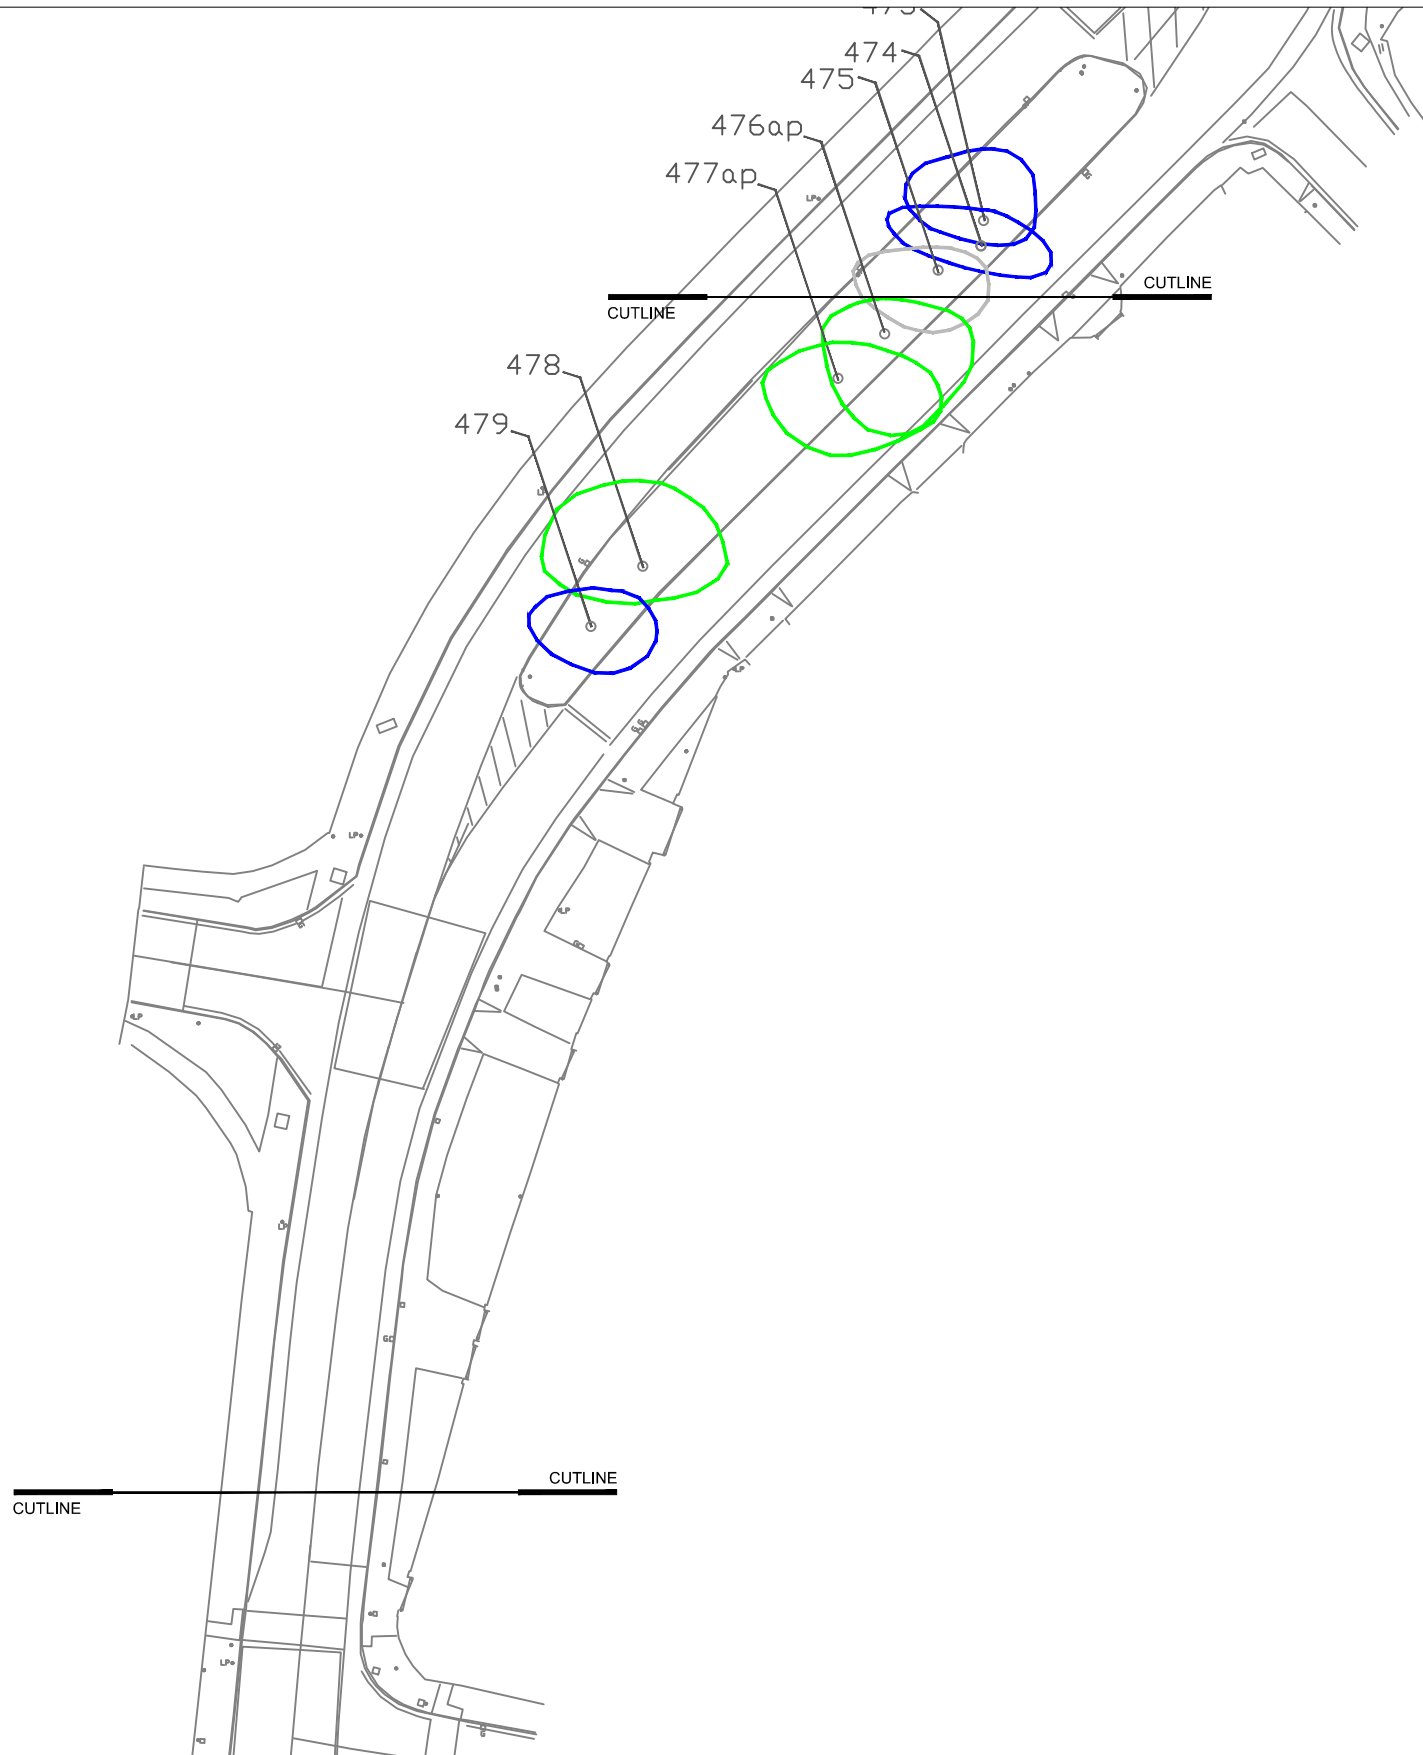

TREE CONDITION CATEGORIES

- **A** TREES OF HIGH VALUE AND QUALITY
- **B** TREES OF MODERATE VALUE AND QUALITY
- **C** TREES OF LOW QUALITY AND VALUE
- ⊗ TREES OF VERY LOW VALUE WHICH SHOULD BE REMOVED FOR REASONS OF SOUND ARBORICULTURAL MANAGEMENT

Drawing to be interpreted with reference to the Tree Survey document

REV	DATE	DESCRIPTION

CMK

Horticulture & Arboriculture

Drumone, Oldcastle, Co. Meath
t: + 353 86 3841891
e: cmkhortandarb@gmail.com

Client: AECOM	PROJECT: GRANGE ROAD CYCLE ROUTE	Job No TGRA001
NOTES Do Not Scale. Use Figured Dimensions Only. Not for Construction Purposes unless Specifically Marked. © THIS DRAWING IS COPYRIGHT OF CMK HORTICULTURE + ARBORICULTURE	DRAWING: Tree Survey (Sheet 2)	DATE: 06-10-15
	DRAWN BY: Ciaran Keating	SCALE: 1:1500 @ A3
	INITIALS: CK	DWG NO 101
STATUS:		REV: -



TREE CONDITION CATEGORIES

- **A** TREES OF HIGH VALUE AND QUALITY
- **B** TREES OF MODERATE VALUE AND QUALITY
- **C** TREES OF LOW QUALITY AND VALUE
- TREES OF VERY LOW VALUE WHICH SHOULD BE REMOVED FOR REASONS OF SOUND ARBORICULTURAL MANAGEMENT

Drawing to be interpreted with reference to the Tree Survey document


REV	DATE	DESCRIPTION



Drumone, Oldcastle, Co. Meath
 t: + 353 86 3841891
 e: cmkhortandarb@gmail.com

Client: AECOM	PROJECT: GRANGE ROAD CYCLE ROUTE			Job No TGRA001
NOTES <small>Do Not Scale. Use Figured Dimensions Only. Not for Construction Purposes unless Specifically Marked.</small>	DRAWING: Tree Survey (Sheet 3)	DATE: 06-10-15	SCALE: 1:1500 @ A3	DWG NO 101
	DRAWN BY: Ciaran Keating	CK INITIALS	REV: -	
	STATUS:			

© THIS DRAWING IS COPYRIGHT OF CMK HORTICULTURE + ARBORICULTURE

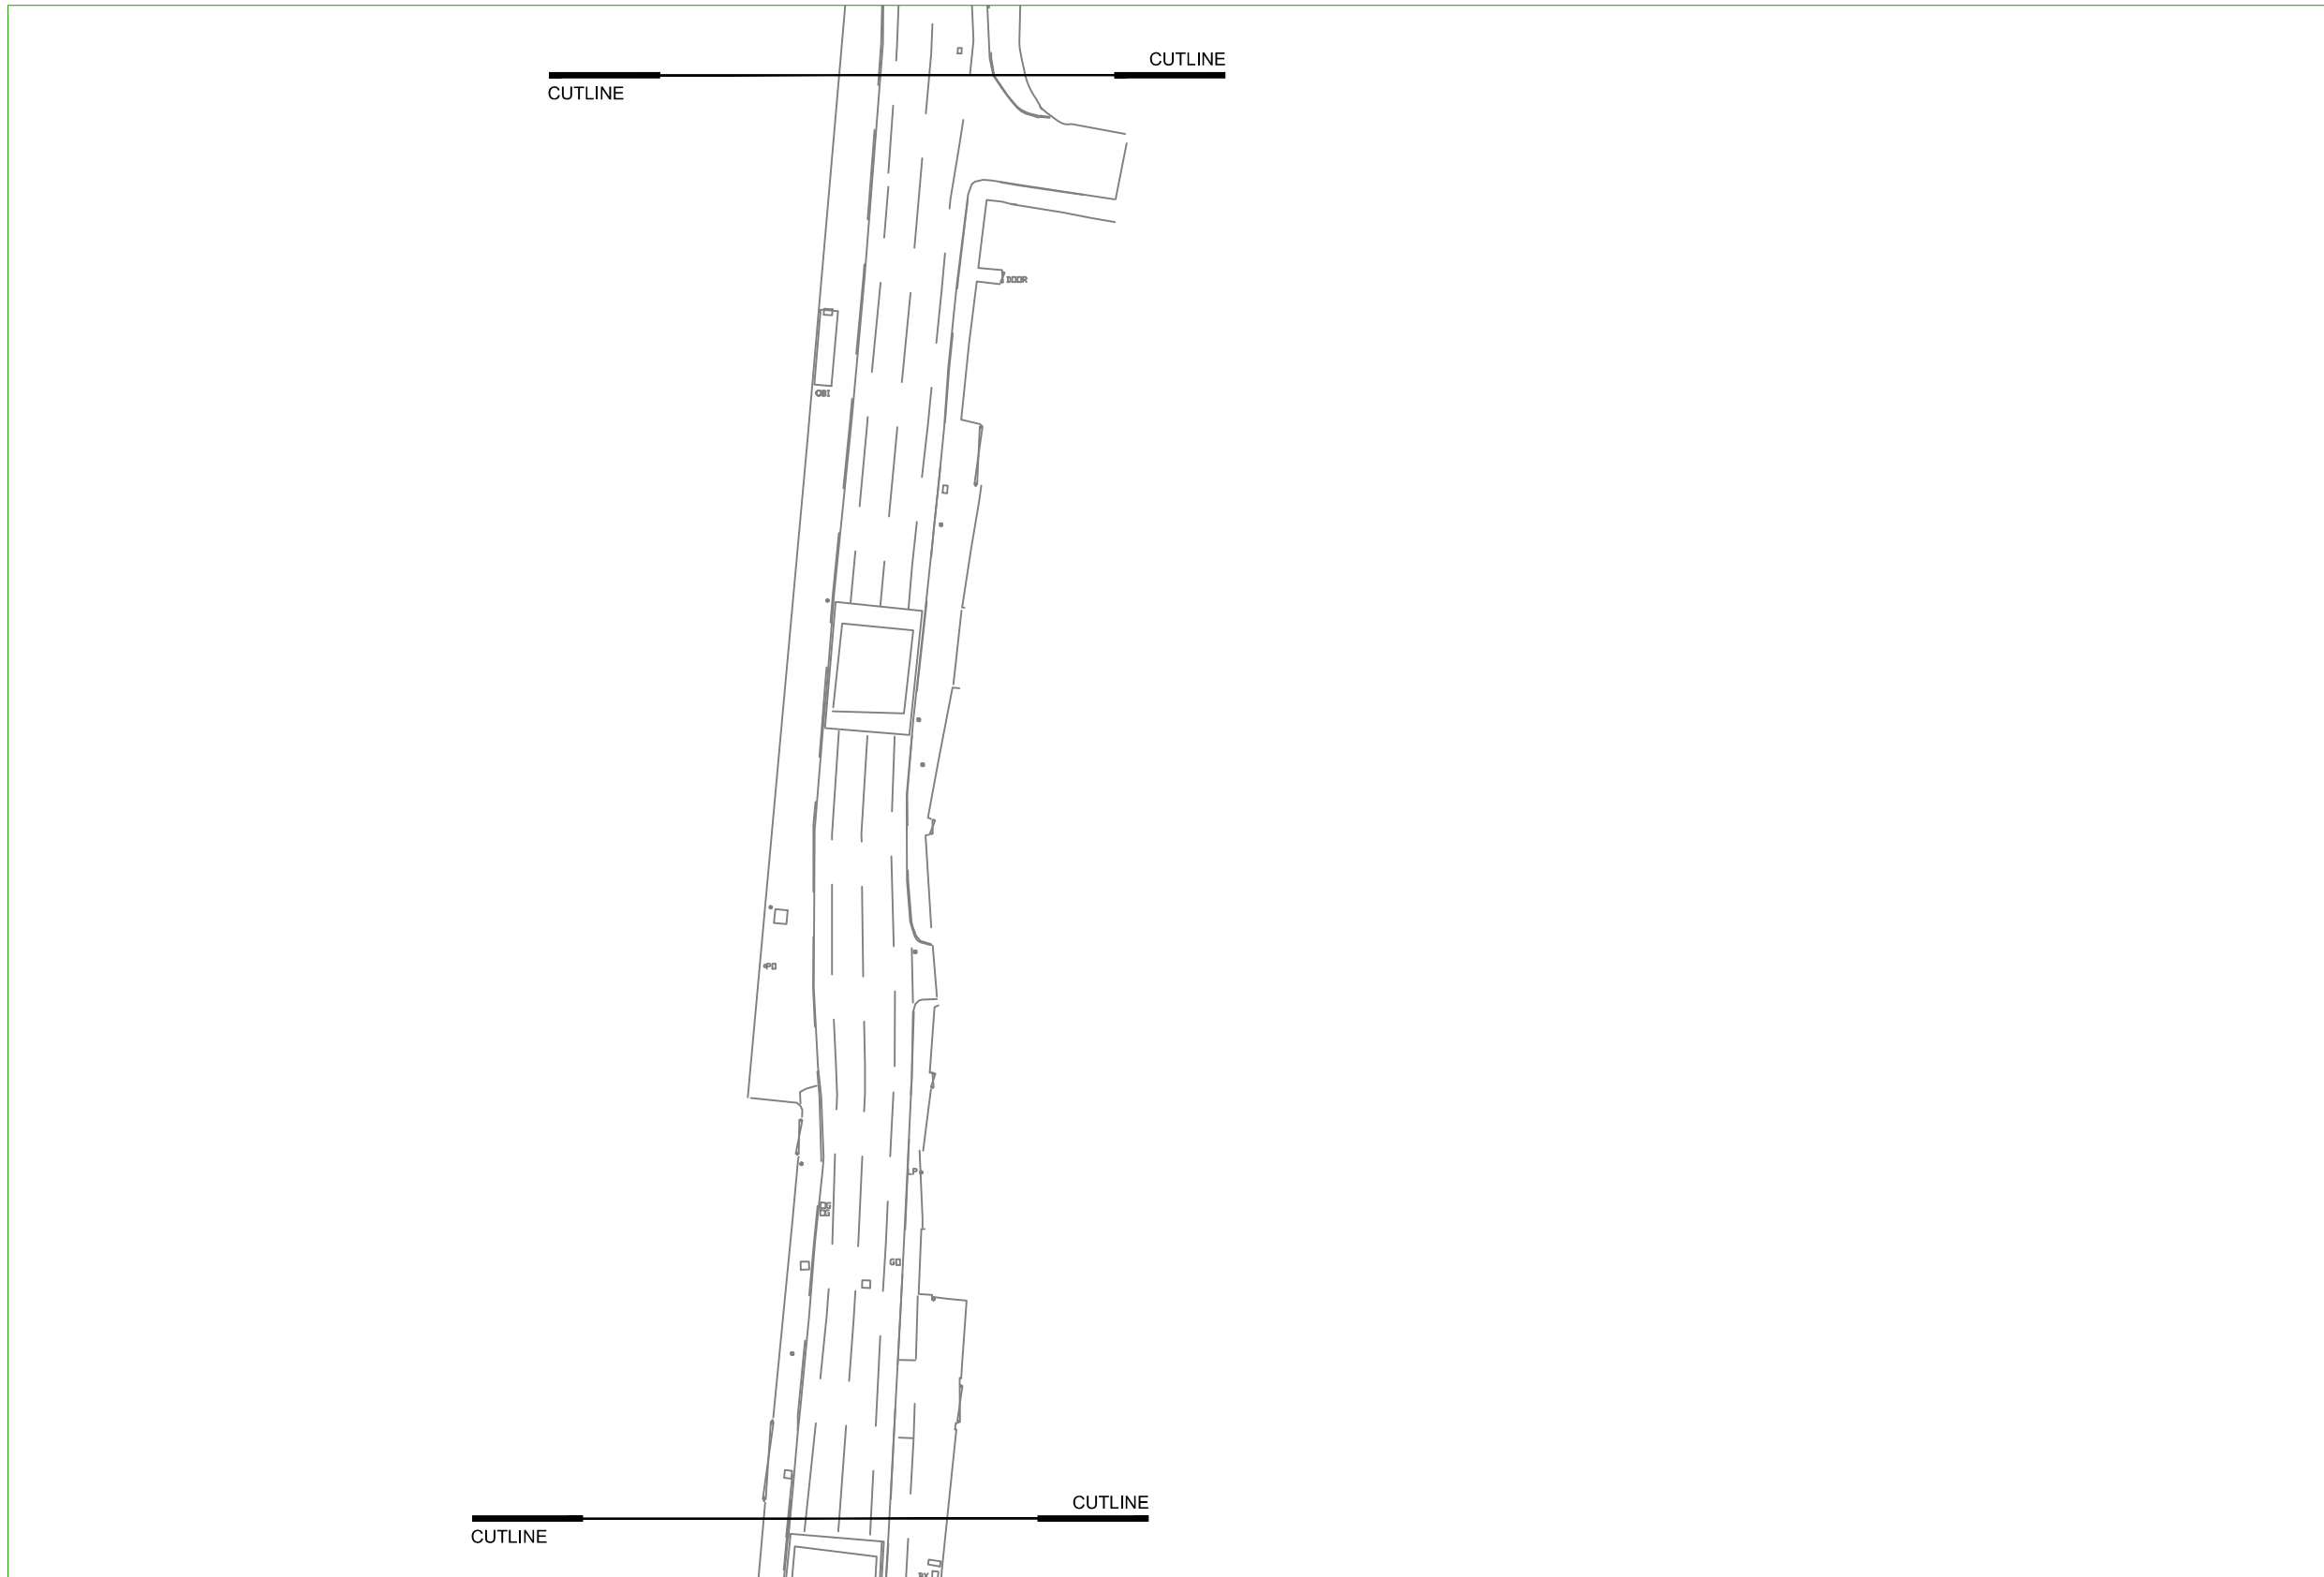

- TREE CONDITION CATEGORIES**
- **A** TREES OF HIGH VALUE AND QUALITY
 - **B** TREES OF MODERATE VALUE AND QUALITY
 - **C** TREES OF LOW QUALITY AND VALUE
 - ✿ TREES OF VERY LOW VALUE WHICH SHOULD BE REMOVED FOR REASONS OF SOUND ARBORICULTURAL MANAGEMENT

Drawing to be interpreted with reference to the Tree Survey document

REV	DATE	DESCRIPTION




Drumone, Oldcastle, Co. Meath
 t: + 353 86 3841891
 e: cmkhortandarb@gmail.com

Client: AECOM	PROJECT: GRANGE ROAD CYCLE ROUTE			Job No TGRA001
NOTES <small>Do Not Scale. Use Figured Dimensions Only. Not for Construction Purposes unless Specifically Marked.</small>	DRAWING: Tree Survey (Sheet 4)	DATE: 06-10-15	SCALE: 1:1500 @ A3	DWG NO 101
	DRAWN BY: Ciaran Keating	CK INITIALS	REV: -	
	STATUS:			

© THIS DRAWING IS COPYRIGHT OF CMK HORTICULTURE + ARBORICULTURE

CUTLINE

CUTLINE

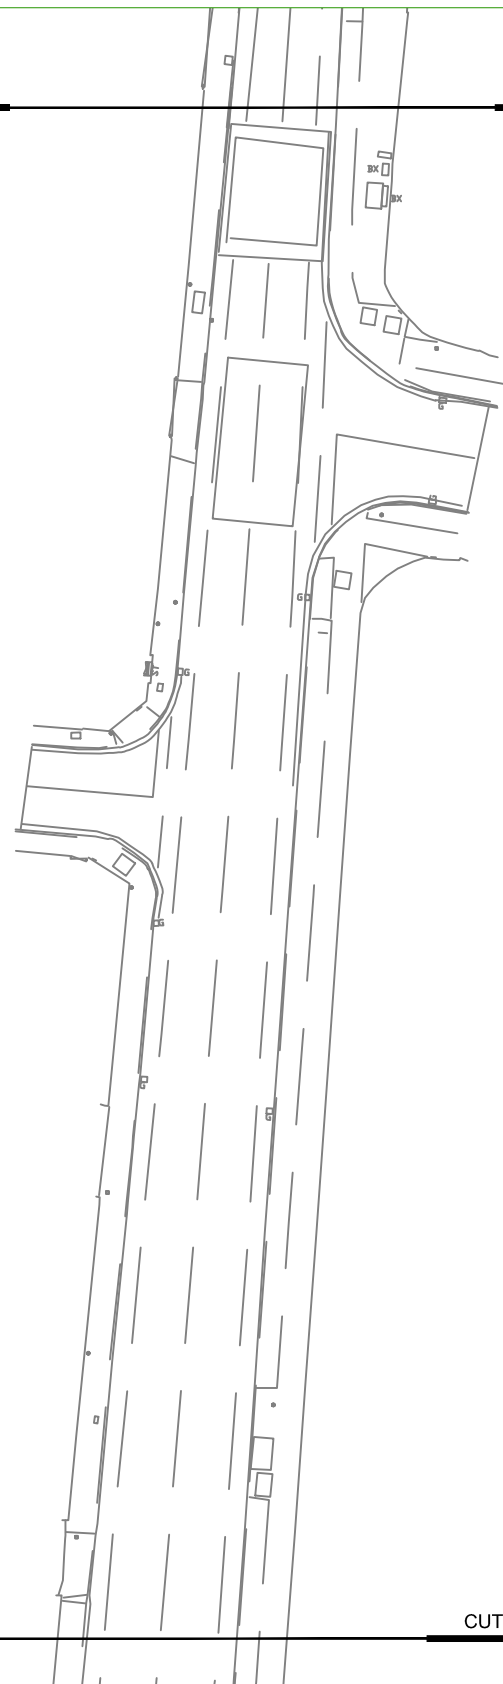

TREE CONDITION CATEGORIES

- **A** TREES OF HIGH VALUE AND QUALITY
- **B** TREES OF MODERATE VALUE AND QUALITY
- **C** TREES OF LOW QUALITY AND VALUE
- TREES OF VERY LOW VALUE WHICH SHOULD BE REMOVED FOR REASONS OF SOUND ARBORICULTURAL MANAGEMENT

Drawing to be interpreted with reference to the Tree Survey document


REV	DATE	DESCRIPTION



Drumone, Oldcastle, Co. Meath
t: + 353 86 3841891
e: cmkhortandarb@gmail.com

Client: AECOM	PROJECT: GRANGE ROAD CYCLE ROUTE	Job No TGRA001		
NOTES <small>Do Not Scale. Use Figured Dimensions Only. Not for Construction Purposes unless Specifically Marked.</small>	DRAWING: Tree Survey (Sheet 5)	DATE: 06-10-15	SCALE: 1:1500 @ A3	DWG NO 101
	DRAWN BY: Ciaran Keating	CK INITIALS	REV: -	
	STATUS:			

© THIS DRAWING IS COPYRIGHT OF CMK HORTICULTURE + ARBORICULTURE

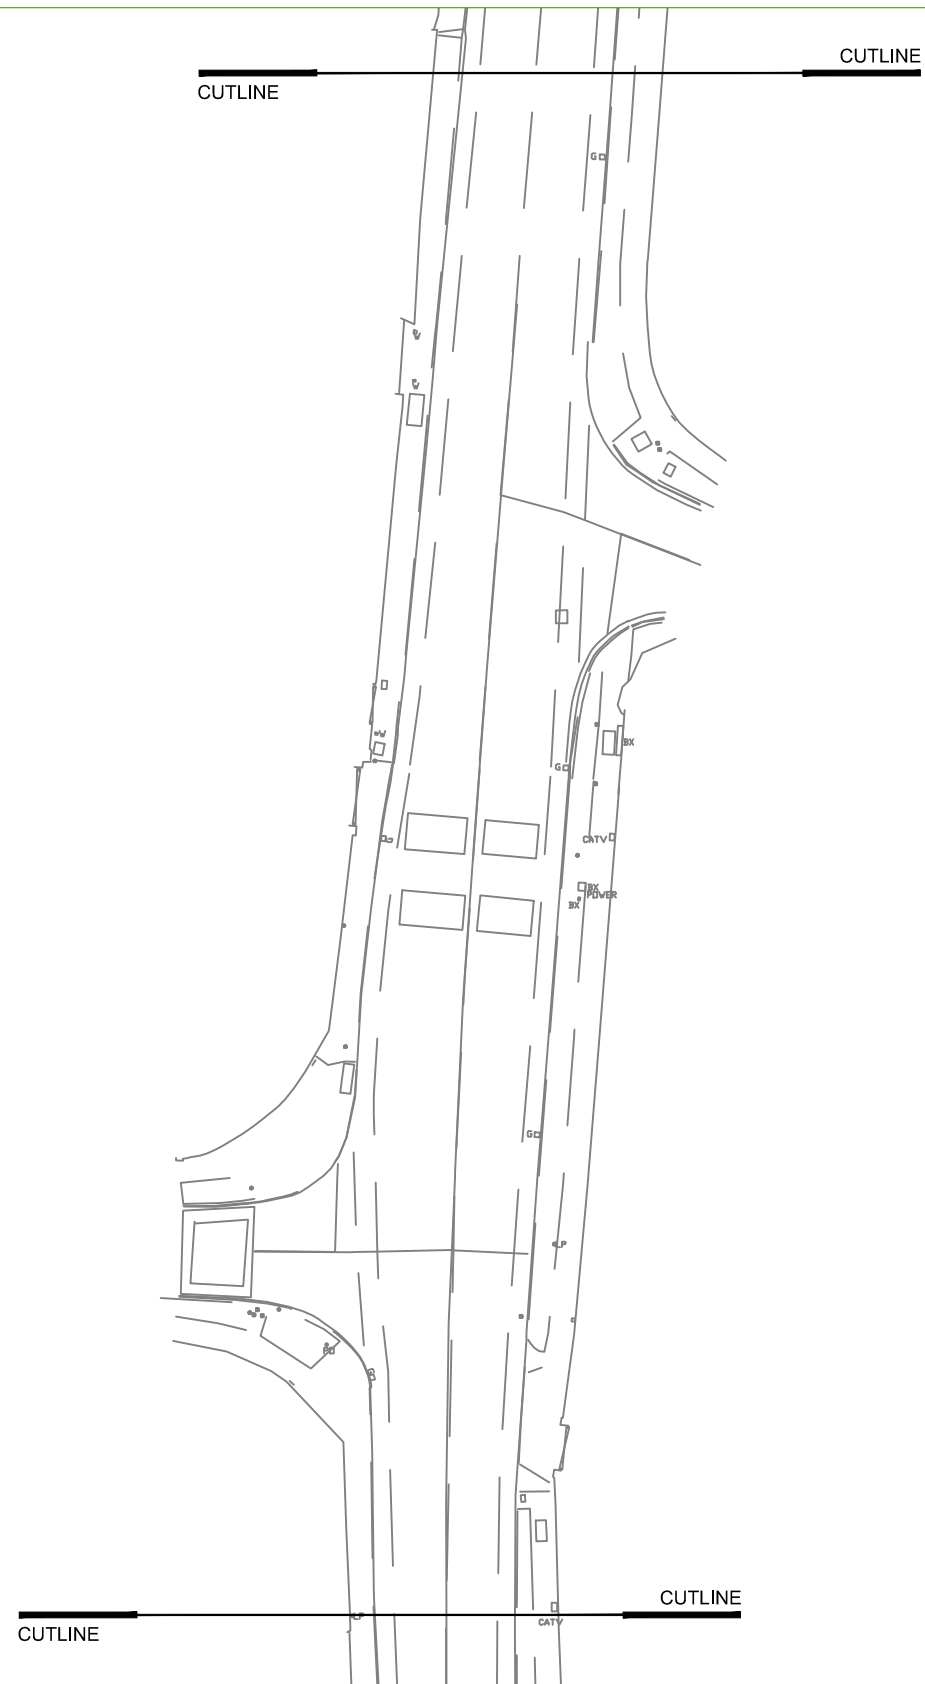

- TREE CONDITION CATEGORIES**
- **A** TREES OF HIGH VALUE AND QUALITY
 - **B** TREES OF MODERATE VALUE AND QUALITY
 - **C** TREES OF LOW QUALITY AND VALUE
 - TREES OF VERY LOW VALUE WHICH SHOULD BE REMOVED FOR REASONS OF SOUND ARBORICULTURAL MANAGEMENT

Drawing to be interpreted with reference to the Tree Survey document


REV	DATE	DESCRIPTION



Drumone, Oldcastle, Co. Meath
 t: + 353 86 3841891
 e: cmkhortandarb@gmail.com

Client: AECOM	PROJECT: GRANGE ROAD CYCLE ROUTE			Job No TGRA001
NOTES <small>Do Not Scale. Use Figured Dimensions Only. Not for Construction Purposes unless Specifically Marked.</small>	DRAWING: Tree Survey (Sheet 6)	DATE: 06-10-15	SCALE: 1:1500 @ A3	DWG NO 101
	DRAWN BY: Ciaran Keating	CK INITIALS	REV: -	
	STATUS:			

© THIS DRAWING IS COPYRIGHT OF CMK HORTICULTURE + ARBORICULTURE

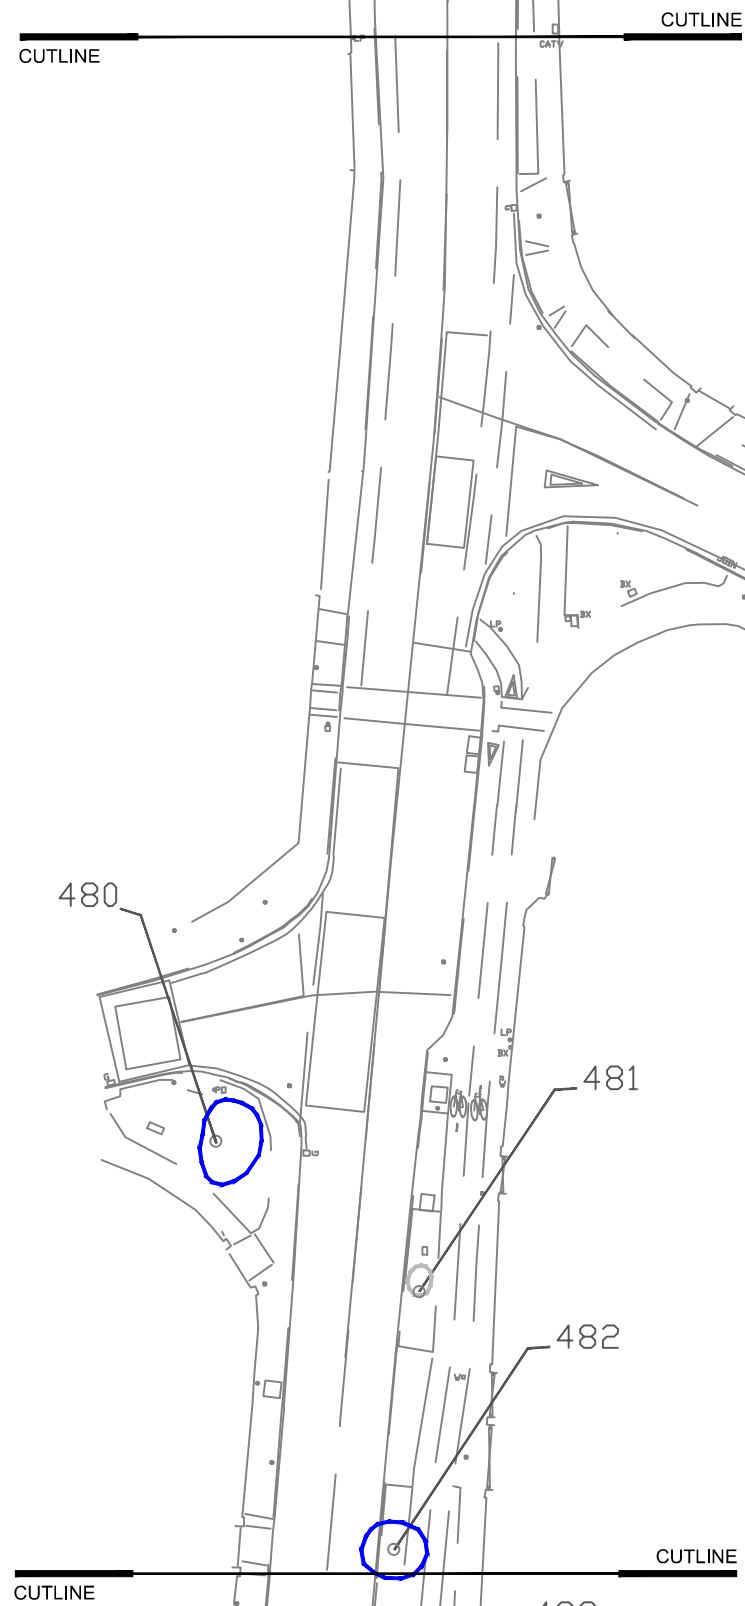

- TREE CONDITION CATEGORIES**
- **A** TREES OF HIGH VALUE AND QUALITY
 - **B** TREES OF MODERATE VALUE AND QUALITY
 - **C** TREES OF LOW QUALITY AND VALUE
 - TREES OF VERY LOW VALUE WHICH SHOULD BE REMOVED FOR REASONS OF SOUND ARBORICULTURAL MANAGEMENT

Drawing to be interpreted with reference to the Tree Survey document


REV	DATE	DESCRIPTION

CMK
Horticulture & Arboriculture

Drumone, Oldcastle, Co. Meath
t: + 353 86 3841891
e: cmkhortandarb@gmail.com

Client: AECOM	PROJECT: GRANGE ROAD CYCLE ROUTE	Job No TGRA001		
NOTES <small>Do Not Scale. Use Figured Dimensions Only. Not for Construction Purposes unless Specifically Marked.</small>	DRAWING: Tree Survey (Sheet 7)	DATE: 06-10-15	SCALE: 1:1500 @ A3	DWG NO 101
	DRAWN BY: Ciaran Keating	CK INITIALS	REV: -	
	STATUS:			

© THIS DRAWING IS COPYRIGHT OF CMK HORTICULTURE + ARBORICULTURE

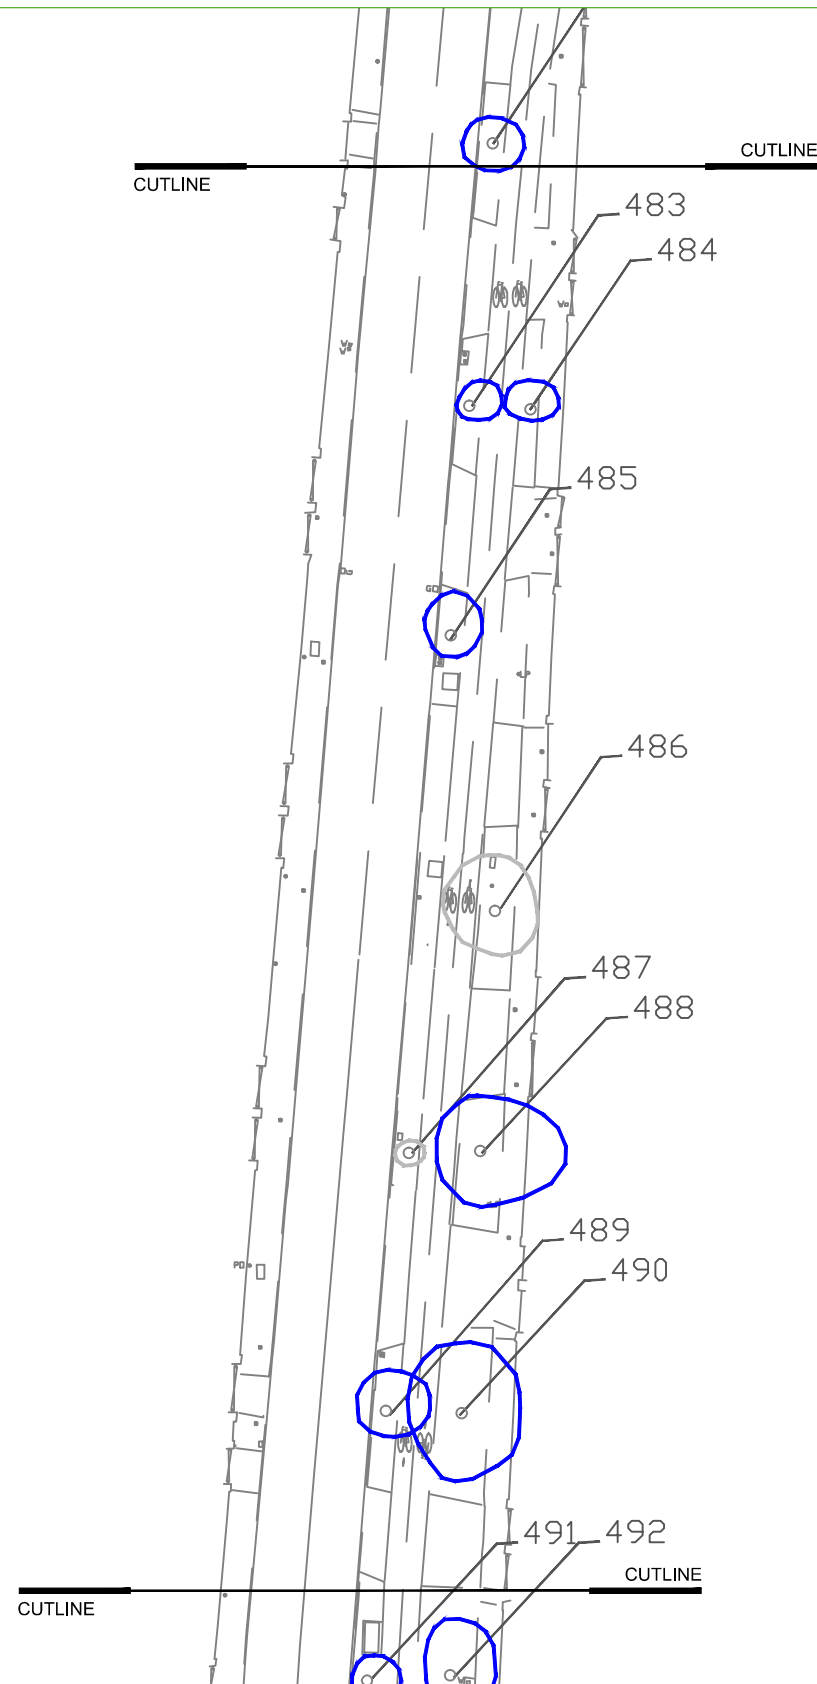

- TREE CONDITION CATEGORIES**
- **A** TREES OF HIGH VALUE AND QUALITY
 - **B** TREES OF MODERATE VALUE AND QUALITY
 - **C** TREES OF LOW QUALITY AND VALUE
 - TREES OF VERY LOW VALUE WHICH SHOULD BE REMOVED FOR REASONS OF SOUND ARBORICULTURAL MANAGEMENT

Drawing to be interpreted with reference to the Tree Survey document


REV	DATE	DESCRIPTION

CMK
Horticulture & Arboriculture

Drumone, Oldcastle, Co. Meath
t: + 353 86 3841891
e: cmkhortandarb@gmail.com

Client: AECOM	PROJECT: GRANGE ROAD CYCLE ROUTE	Job No TGRA001		
NOTES <small>Do Not Scale. Use Figured Dimensions Only. Not for Construction Purposes unless Specifically Marked.</small>	DRAWING: Tree Survey (Sheet 8)	DATE: 06-10-15	SCALE: 1:1500 @ A3	DWG NO 101
	DRAWN BY: Ciaran Keating	CK INITIALS	REV: -	
	STATUS:			

© THIS DRAWING IS COPYRIGHT OF CMK HORTICULTURE + ARBORICULTURE

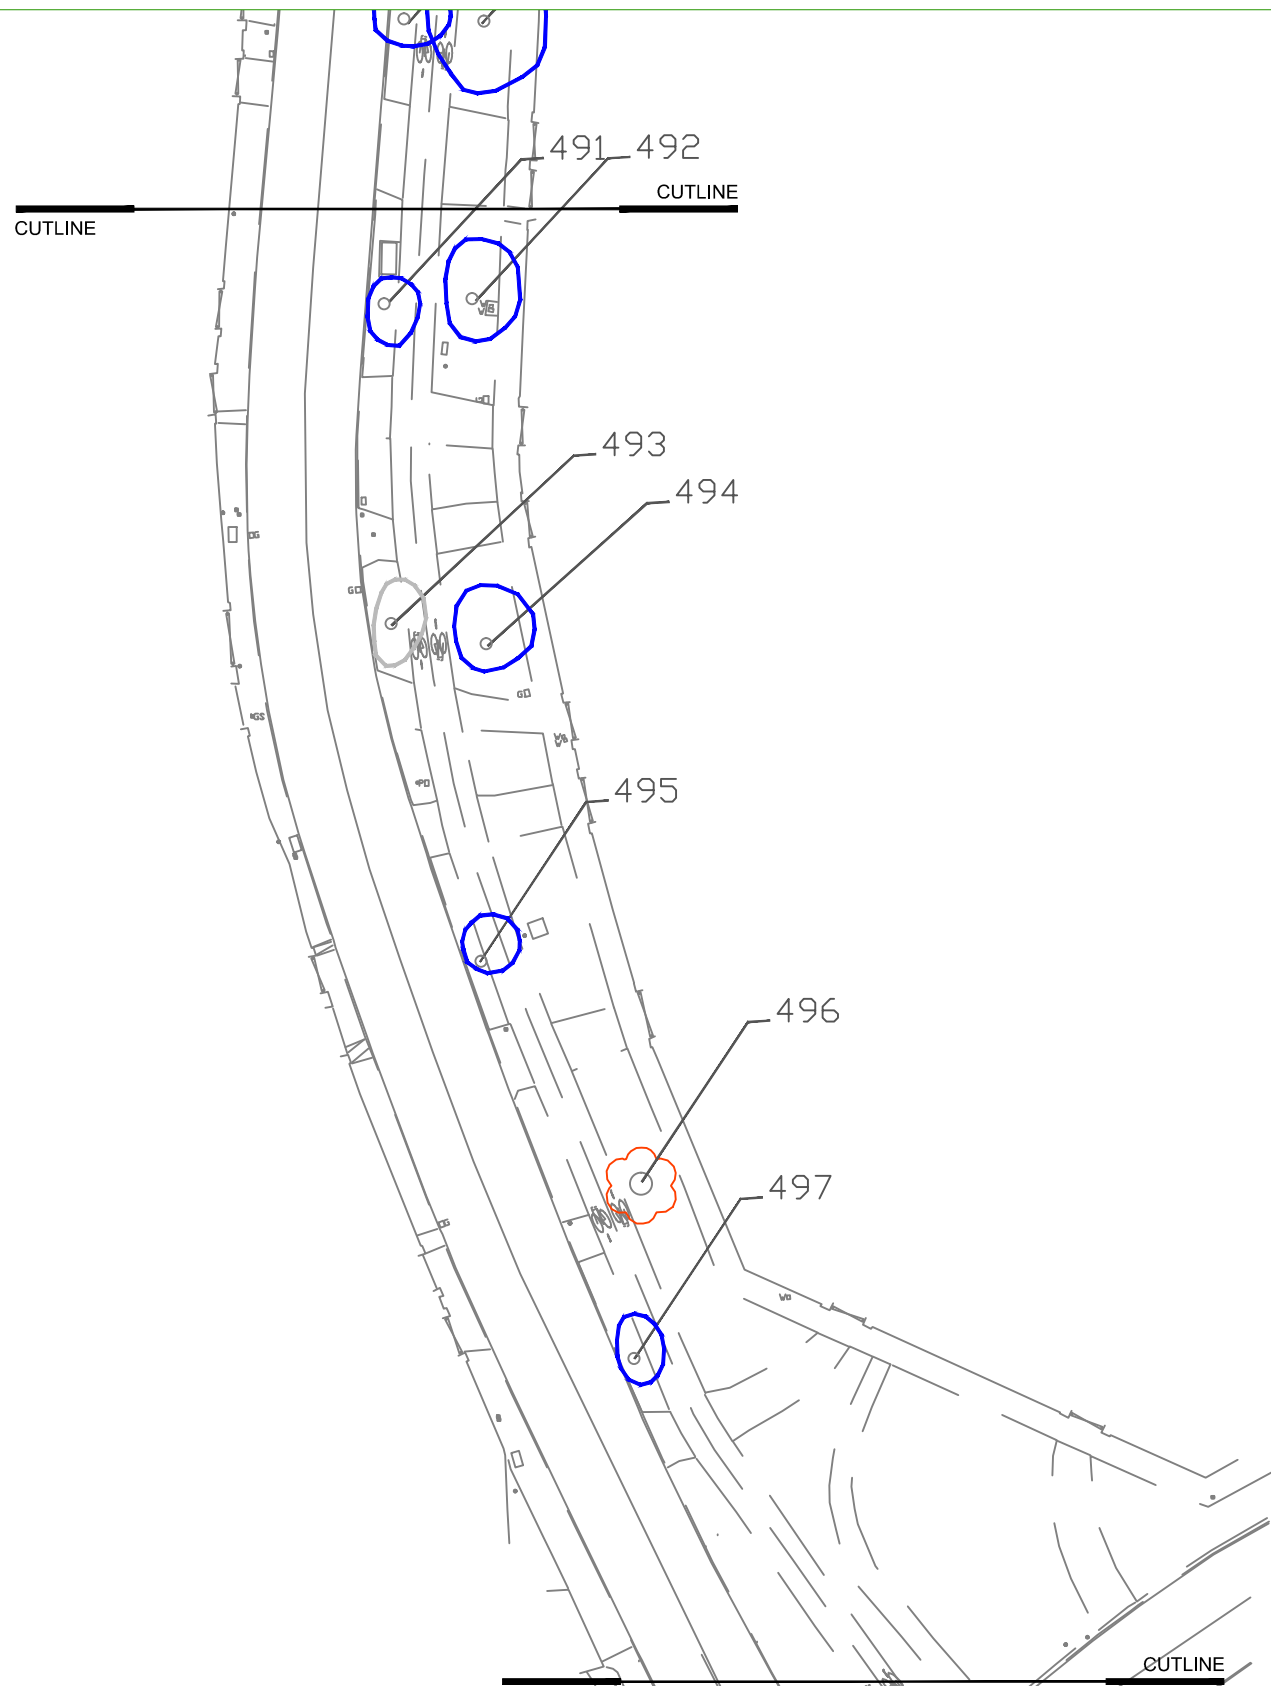

- TREE CONDITION CATEGORIES**
- **A** TREES OF HIGH VALUE AND QUALITY
 - **B** TREES OF MODERATE VALUE AND QUALITY
 - **C** TREES OF LOW QUALITY AND VALUE
 - ⊗ TREES OF VERY LOW VALUE WHICH SHOULD BE REMOVED FOR REASONS OF SOUND ARBORICULTURAL MANAGEMENT

Drawing to be interpreted with reference to the Tree Survey document

REV	DATE	DESCRIPTION

CMK
Horticulture & Arboriculture

Drumone, Oldcastle, Co. Meath
t: + 353 86 3841891
e: cmkhortandarb@gmail.com


Client: AECOM	PROJECT: GRANGE ROAD CYCLE ROUTE	Job No TGRA001		
NOTES <small>Do Not Scale. Use Figured Dimensions Only. Not for Construction Purposes unless Specifically Marked.</small>	DRAWING: Tree Survey (Sheet 9)	DATE: 06-10-15	SCALE: 1:1500 @ A3	DWG NO 101
	DRAWN BY: Ciaran Keating	CK INITIALS	REV: -	
	STATUS:			

© THIS DRAWING IS COPYRIGHT OF CMK HORTICULTURE + ARBORICULTURE

TREE CONDITION CATEGORIES

- **A** TREES OF HIGH VALUE AND QUALITY
- **B** TREES OF MODERATE VALUE AND QUALITY
- **C** TREES OF LOW QUALITY AND VALUE
- ⊗ TREES OF VERY LOW VALUE WHICH SHOULD BE REMOVED FOR REASONS OF SOUND ARBORICULTURAL MANAGEMENT


Drawing to be interpreted with reference to the Tree Survey document

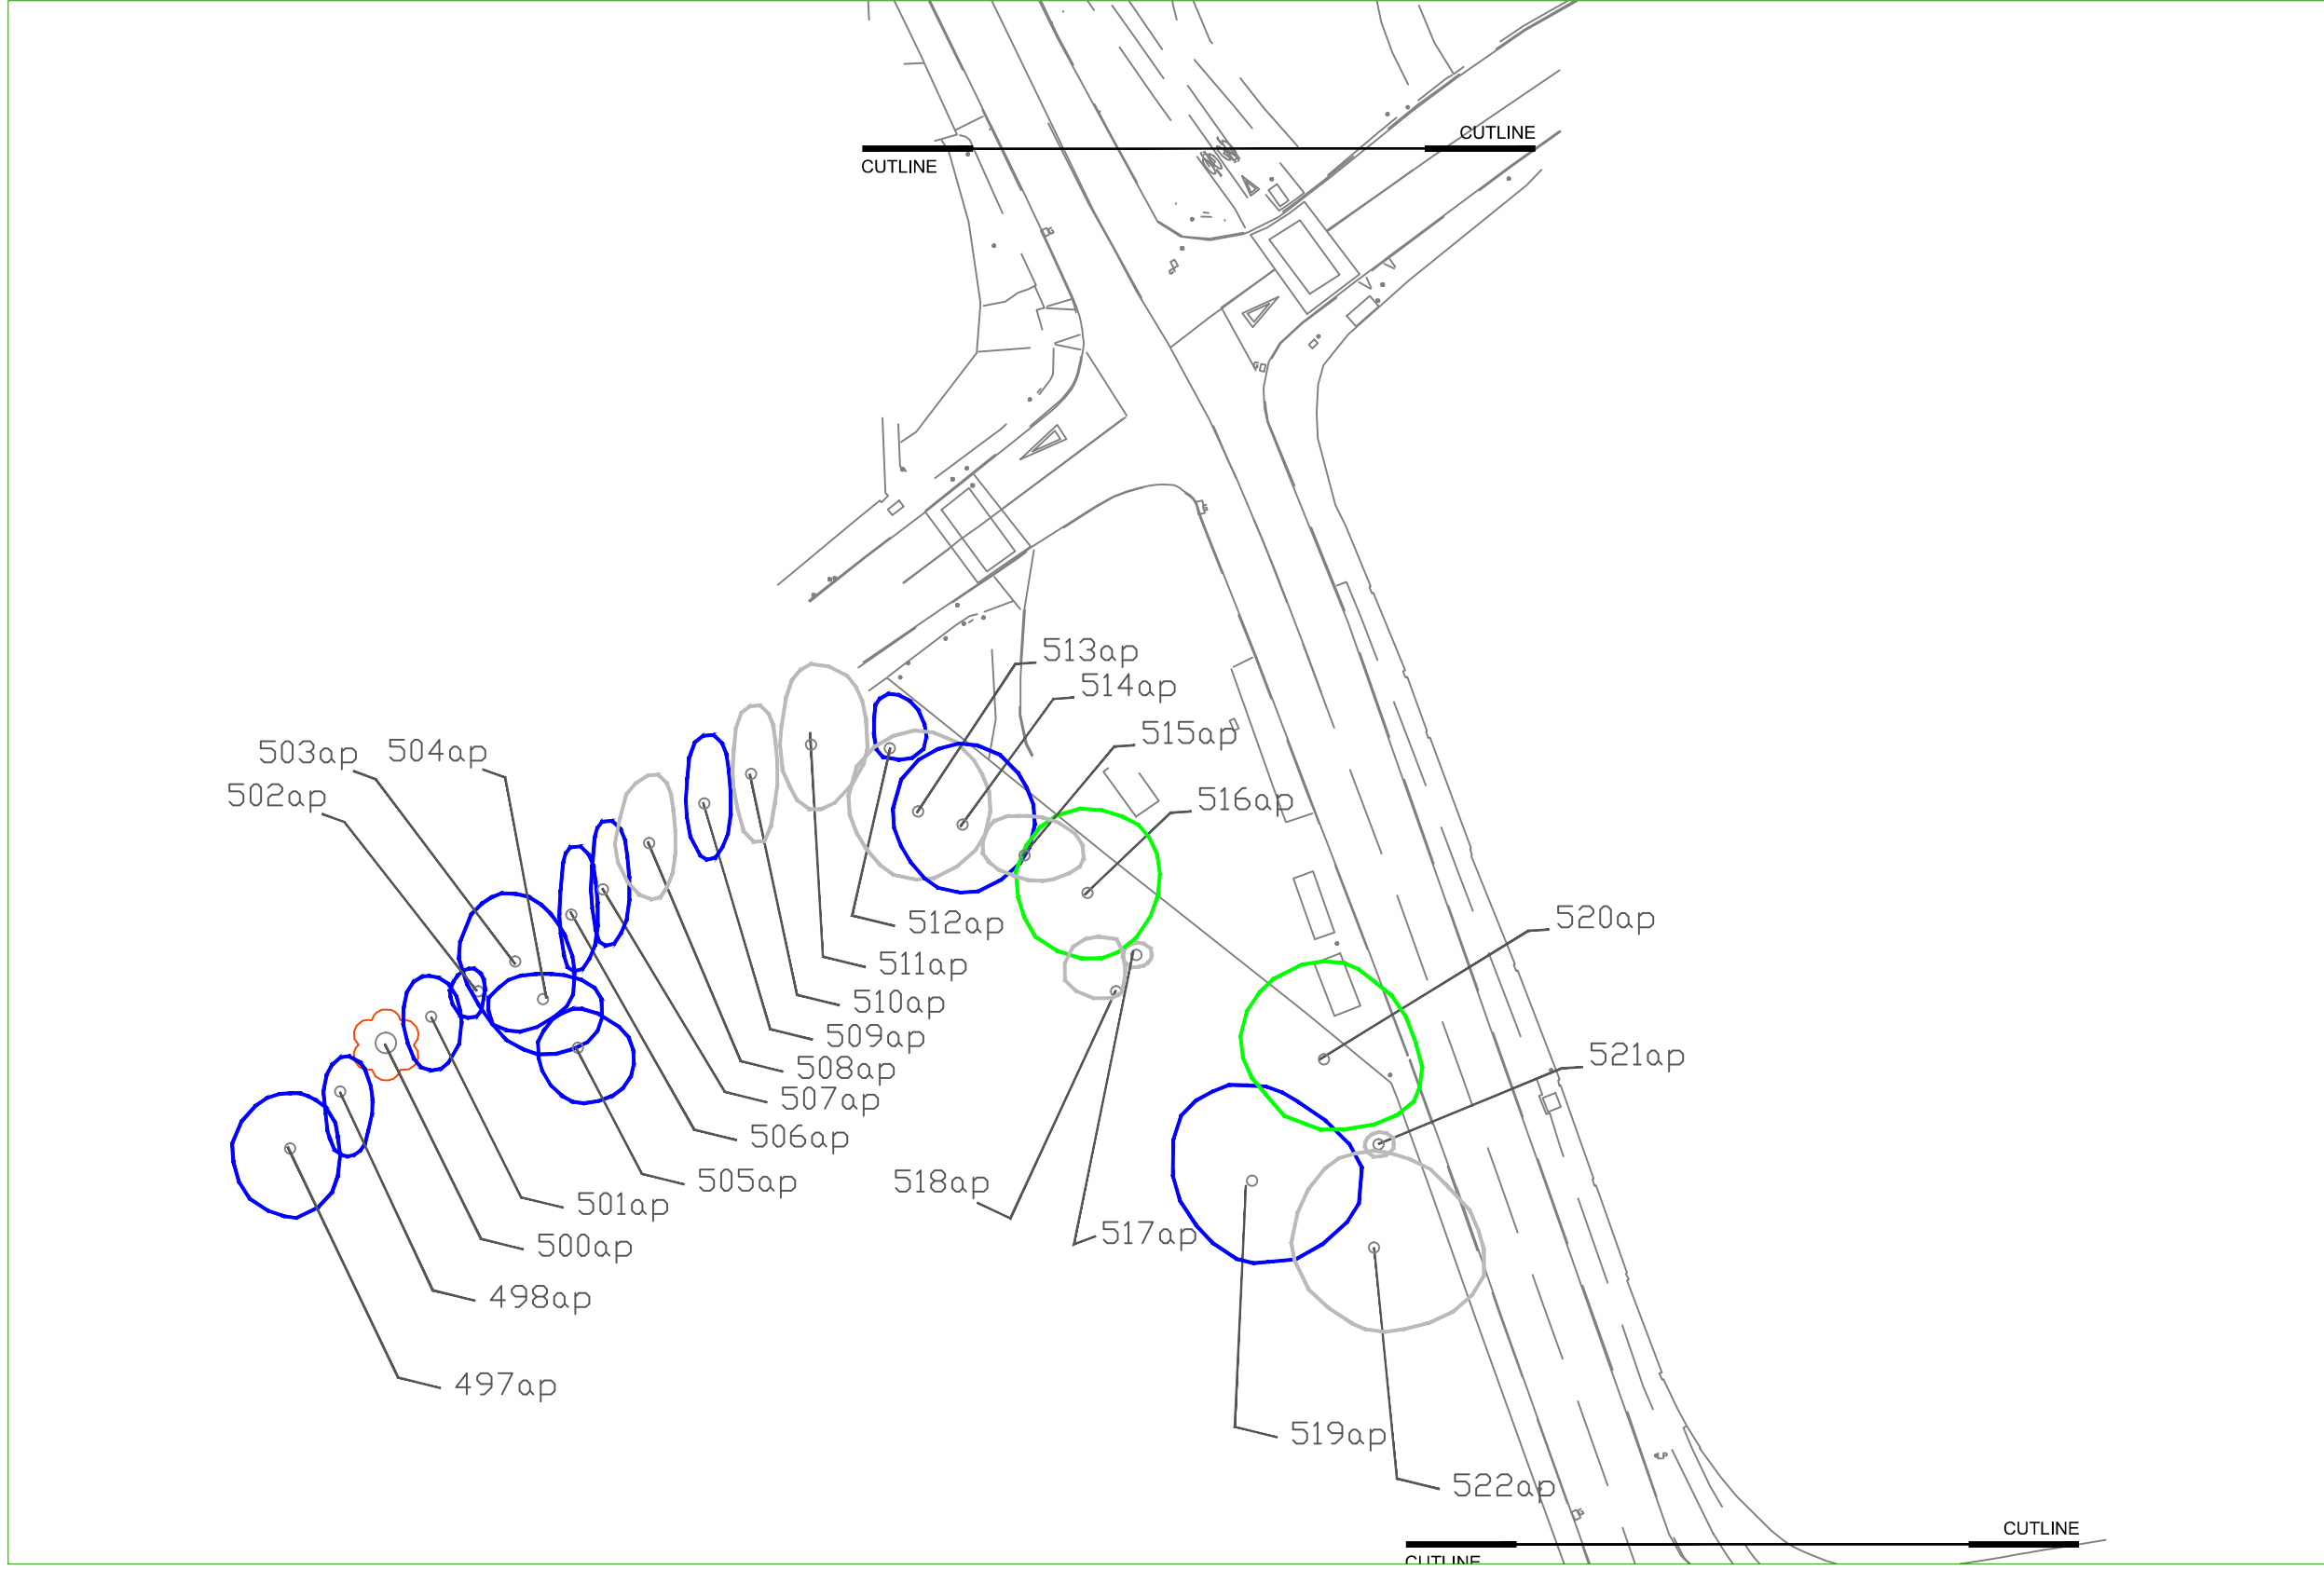

Drumone, Oldcastle, Co. Meath
t: + 353 86 3841891
e: cmkhortandarb@gmail.com

Client: AECOM	PROJECT: GRANGE ROAD CYCLE ROUTE			Job No TGRA001
NOTES <small>Do Not Scale. Use Figured Dimensions Only. Not for Construction Purposes unless Specifically Marked.</small>	DRAWING: Tree Survey (Sheet 10)	DATE: 06-10-15	SCALE: 1:1500 @ A3	DWG NO 101
	DRAWN BY: Ciaran Keating		CK INITIALS	REV: -
	STATUS:			

REV	DATE	DESCRIPTION

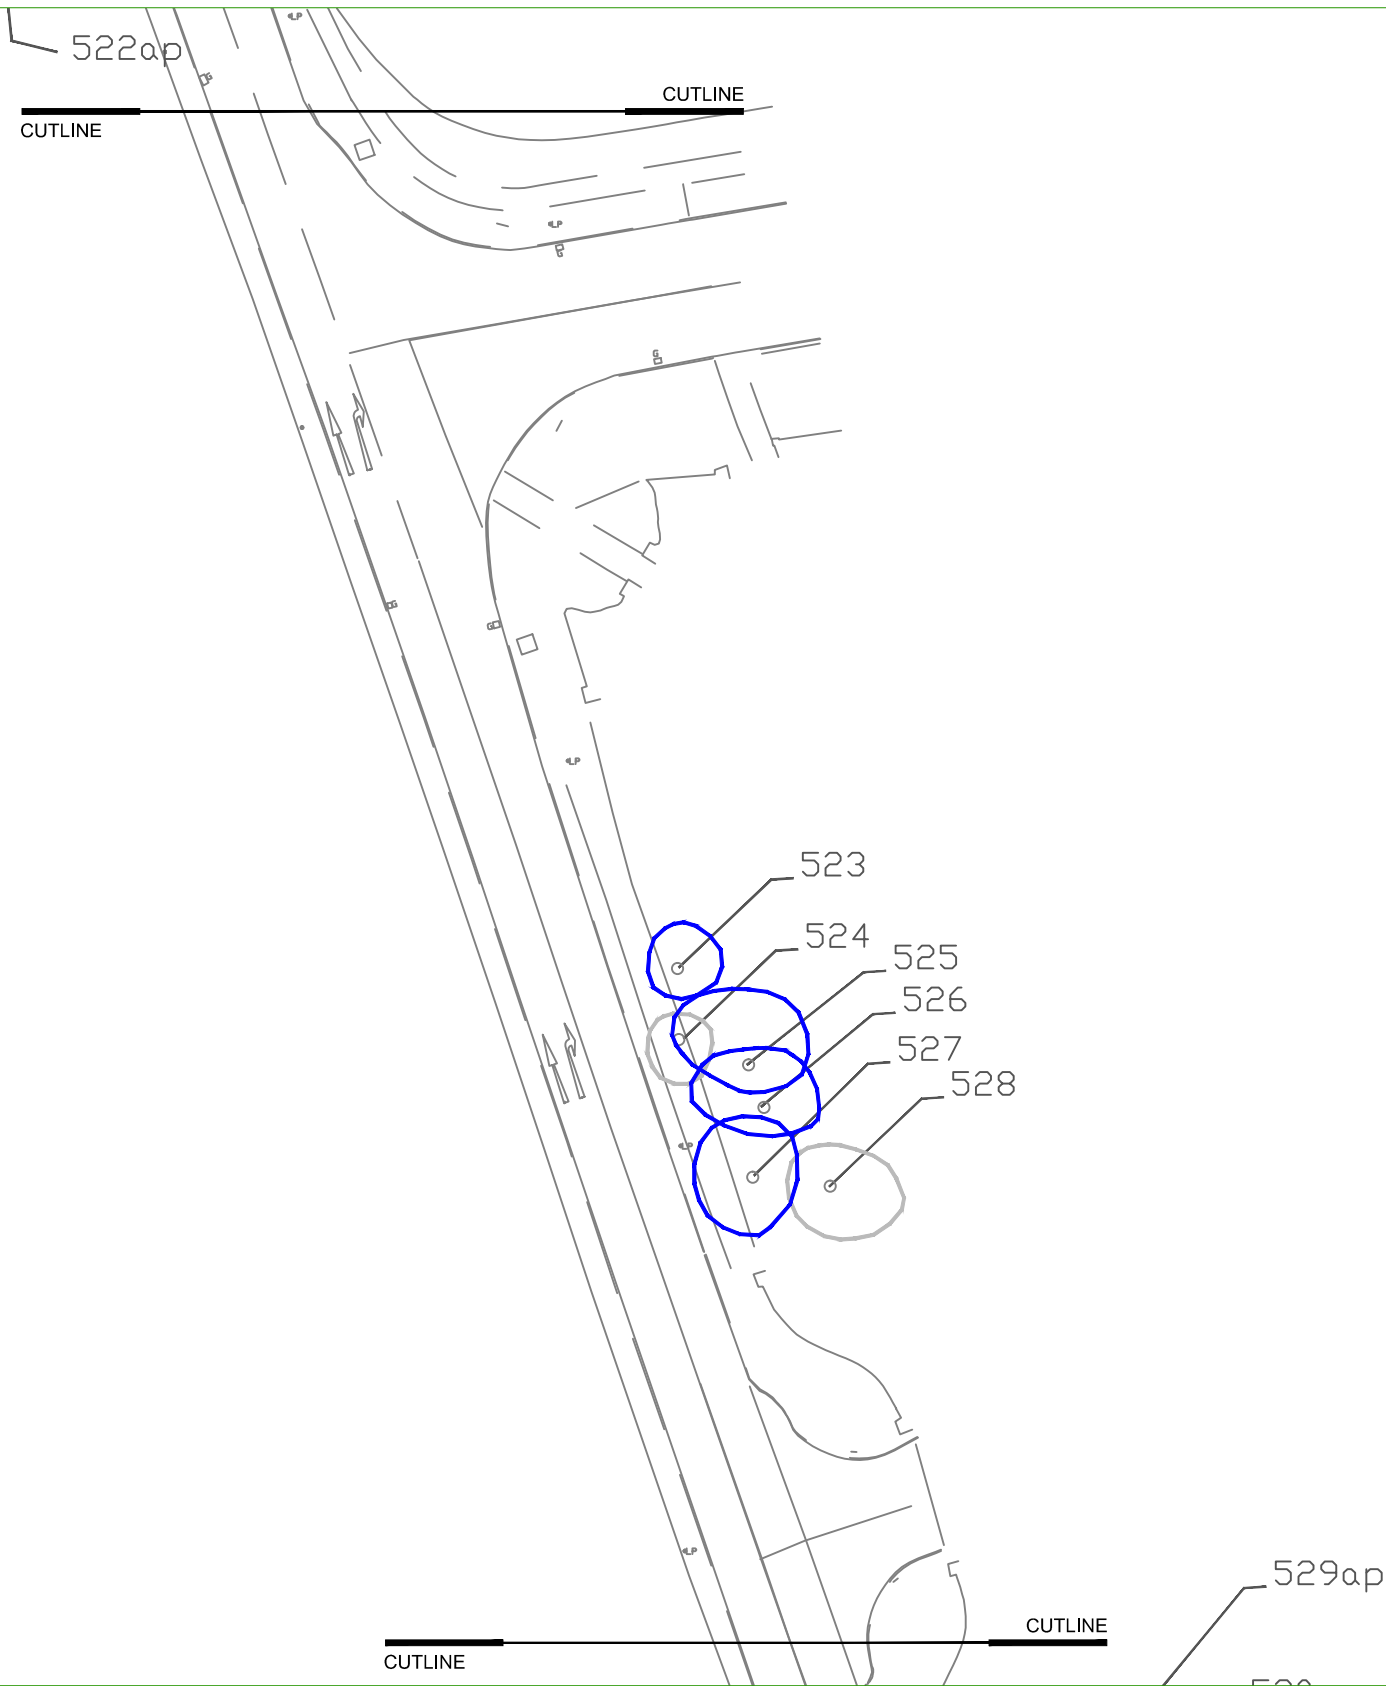

- TREE CONDITION CATEGORIES**
- **A** TREES OF HIGH VALUE AND QUALITY
 - **B** TREES OF MODERATE VALUE AND QUALITY
 - **C** TREES OF LOW QUALITY AND VALUE
 - TREES OF VERY LOW VALUE WHICH SHOULD BE REMOVED FOR REASONS OF SOUND ARBORICULTURAL MANAGEMENT

Drawing to be interpreted with reference to the Tree Survey document


REV	DATE	DESCRIPTION



Drumone, Oldcastle, Co. Meath
t: + 353 86 3841891
e: cmkhortandarb@gmail.com

Client: AECOM	PROJECT: GRANGE ROAD CYCLE ROUTE			Job No TGRA001
NOTES <small>Do Not Scale. Use Figured Dimensions Only. Not for Construction Purposes unless Specifically Marked.</small>	DRAWING: Tree Survey (Sheet 11)	DATE: 06-10-15	SCALE: 1:1500 @ A3	DWG NO 101
	DRAWN BY: Ciaran Keating	CK INITIALS	REV: -	
	STATUS:			

© THIS DRAWING IS COPYRIGHT OF CMK HORTICULTURE + ARBORICULTURE

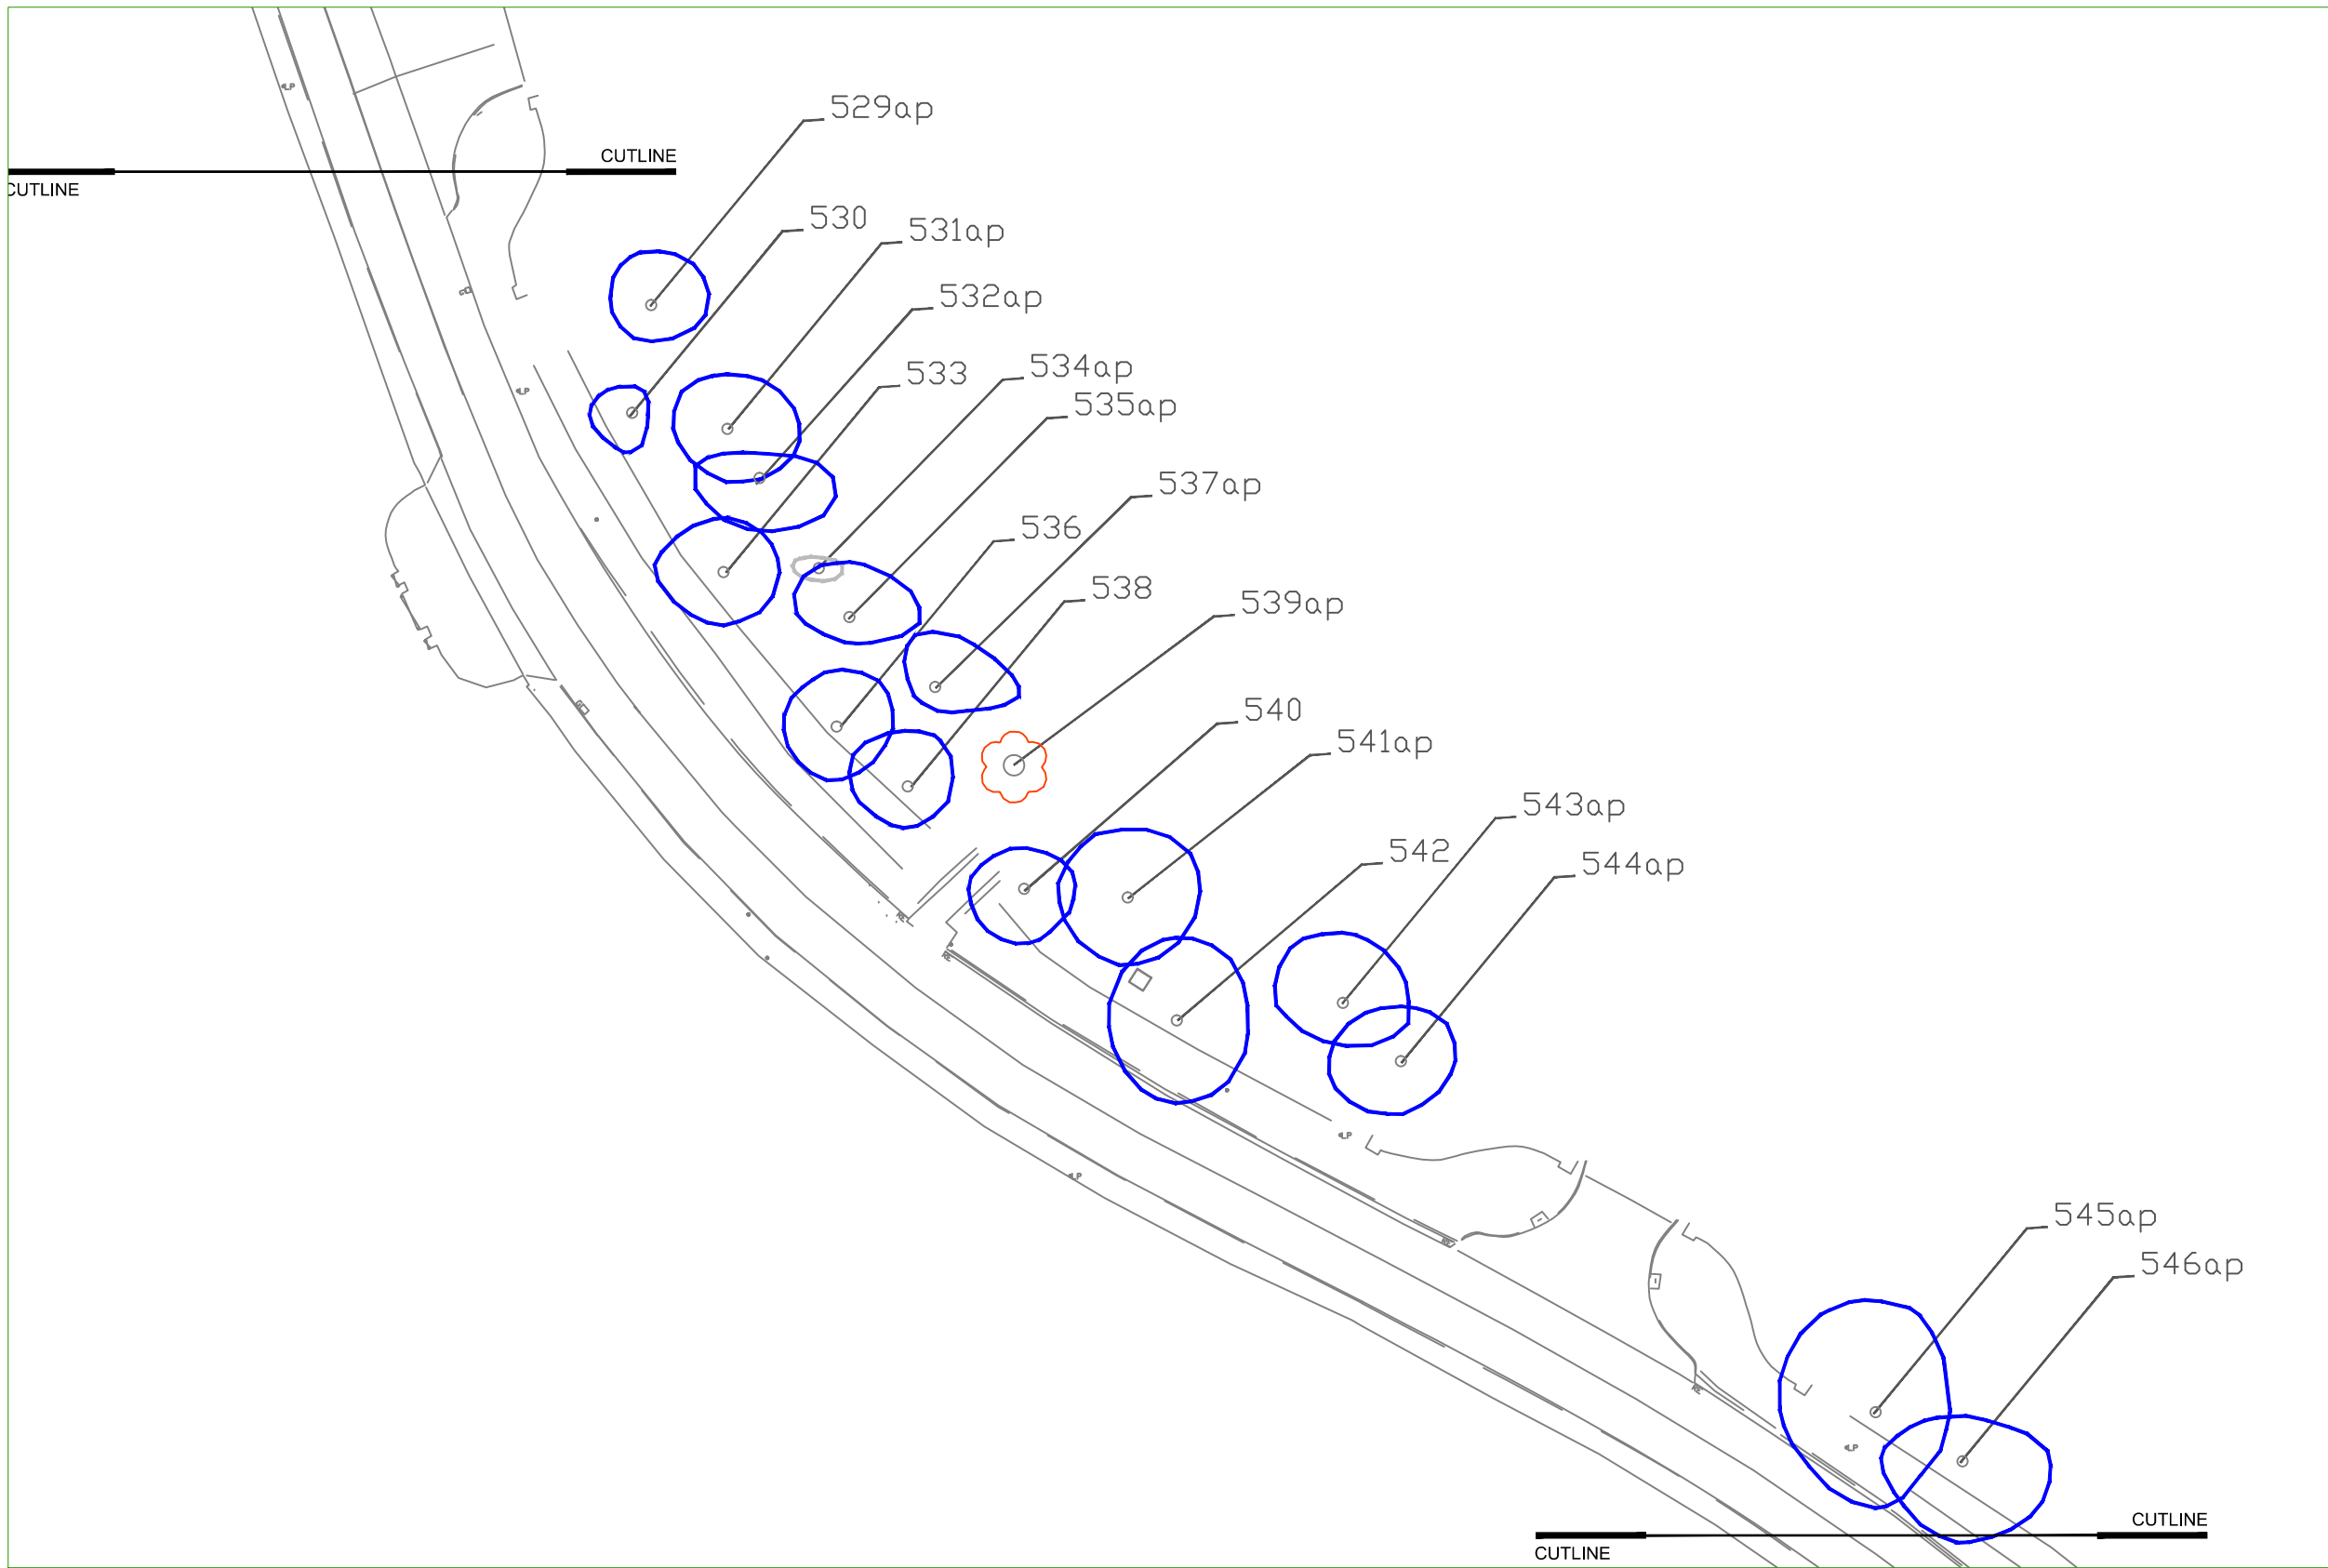

TREE CONDITION CATEGORIES

- **A** TREES OF HIGH VALUE AND QUALITY
- **B** TREES OF MODERATE VALUE AND QUALITY
- **C** TREES OF LOW QUALITY AND VALUE
- ⊗ TREES OF VERY LOW VALUE WHICH SHOULD BE REMOVED FOR REASONS OF SOUND ARBORICULTURAL MANAGEMENT

Drawing to be interpreted with reference to the Tree Survey document


REV	DATE	DESCRIPTION



Drumone, Oldcastle, Co. Meath
t: + 353 86 3841891
e: cmkhortandarb@gmail.com

Client: AECOM	PROJECT: GRANGE ROAD CYCLE ROUTE	Job No TGRA001		
NOTES <small>Do Not Scale. Use Figured Dimensions Only. Not for Construction Purposes unless Specifically Marked.</small>	DRAWING: Tree Survey (Sheet 12)	DATE: 06-10-15	SCALE: 1:1500 @ A3	DWG NO 101
	DRAWN BY: Ciaran Keating	CK INITIALS	REV: -	
	STATUS:			

© THIS DRAWING IS COPYRIGHT OF CMK HORTICULTURE + ARBORICULTURE

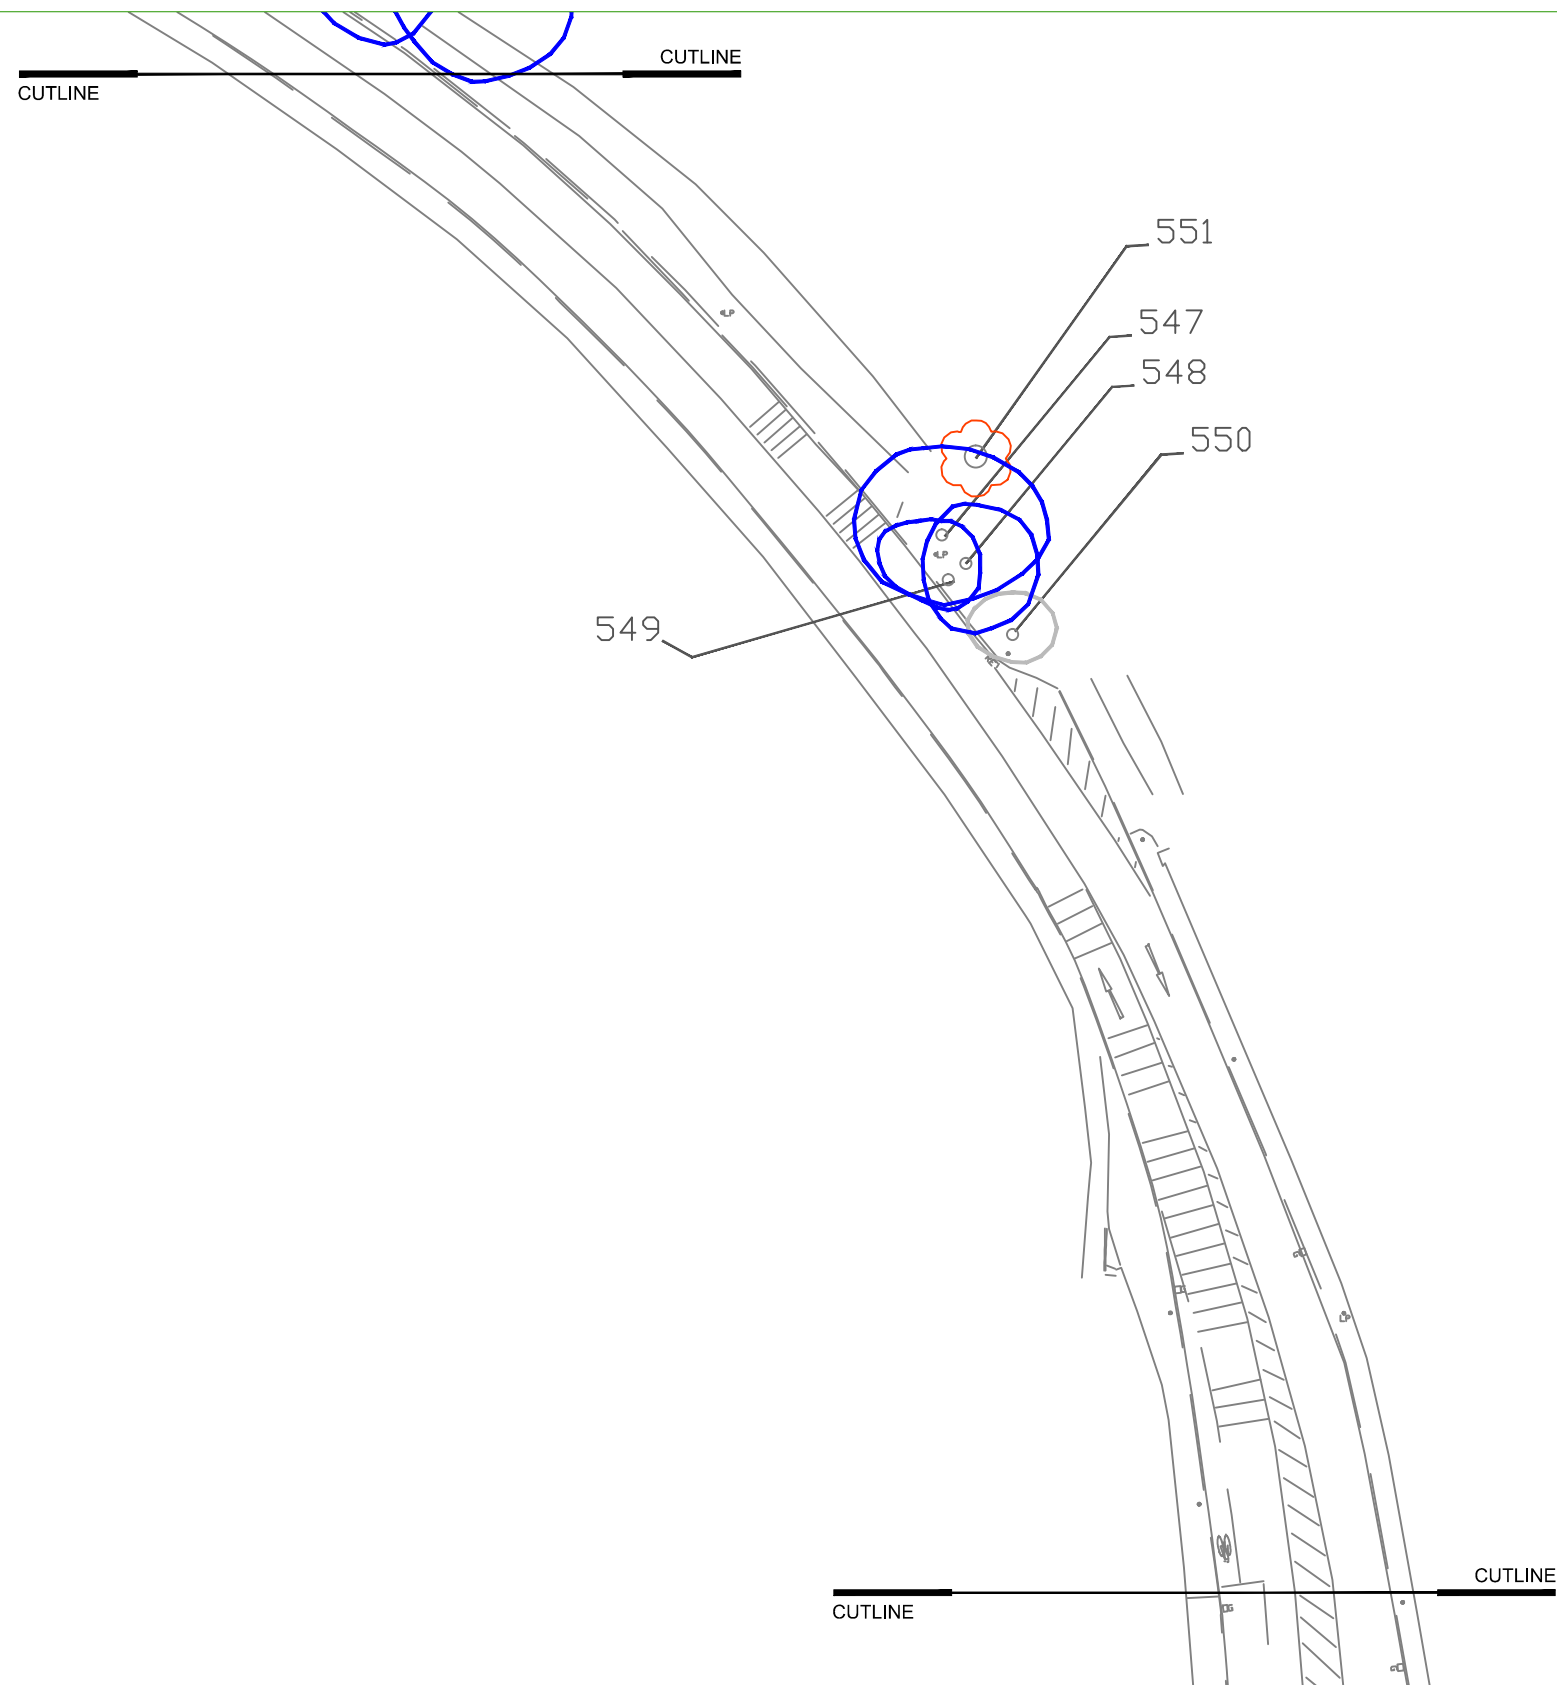

TREE CONDITION CATEGORIES

- **A** TREES OF HIGH VALUE AND QUALITY
- **B** TREES OF MODERATE VALUE AND QUALITY
- **C** TREES OF LOW QUALITY AND VALUE
- ⊗ TREES OF VERY LOW VALUE WHICH SHOULD BE REMOVED FOR REASONS OF SOUND ARBORICULTURAL MANAGEMENT

Drawing to be interpreted with reference to the Tree Survey document


REV	DATE	DESCRIPTION



Drumone, Oldcastle, Co. Meath
 t: + 353 86 3841891
 e: cmkhortandarb@gmail.com

Client: AECOM	PROJECT: GRANGE ROAD CYCLE ROUTE			Job No TGRA001
NOTES <small>Do Not Scale. Use Figured Dimensions Only. Not for Construction Purposes unless Specifically Marked.</small>	DRAWING: Tree Survey (Sheet 13)	DATE: 06-10-15	SCALE: 1:1500 @ A3	DWG NO 101
	DRAWN BY: Ciaran Keating	CK INITIALS	REV: -	
	STATUS:			

© THIS DRAWING IS COPYRIGHT OF CMK HORTICULTURE + ARBORICULTURE

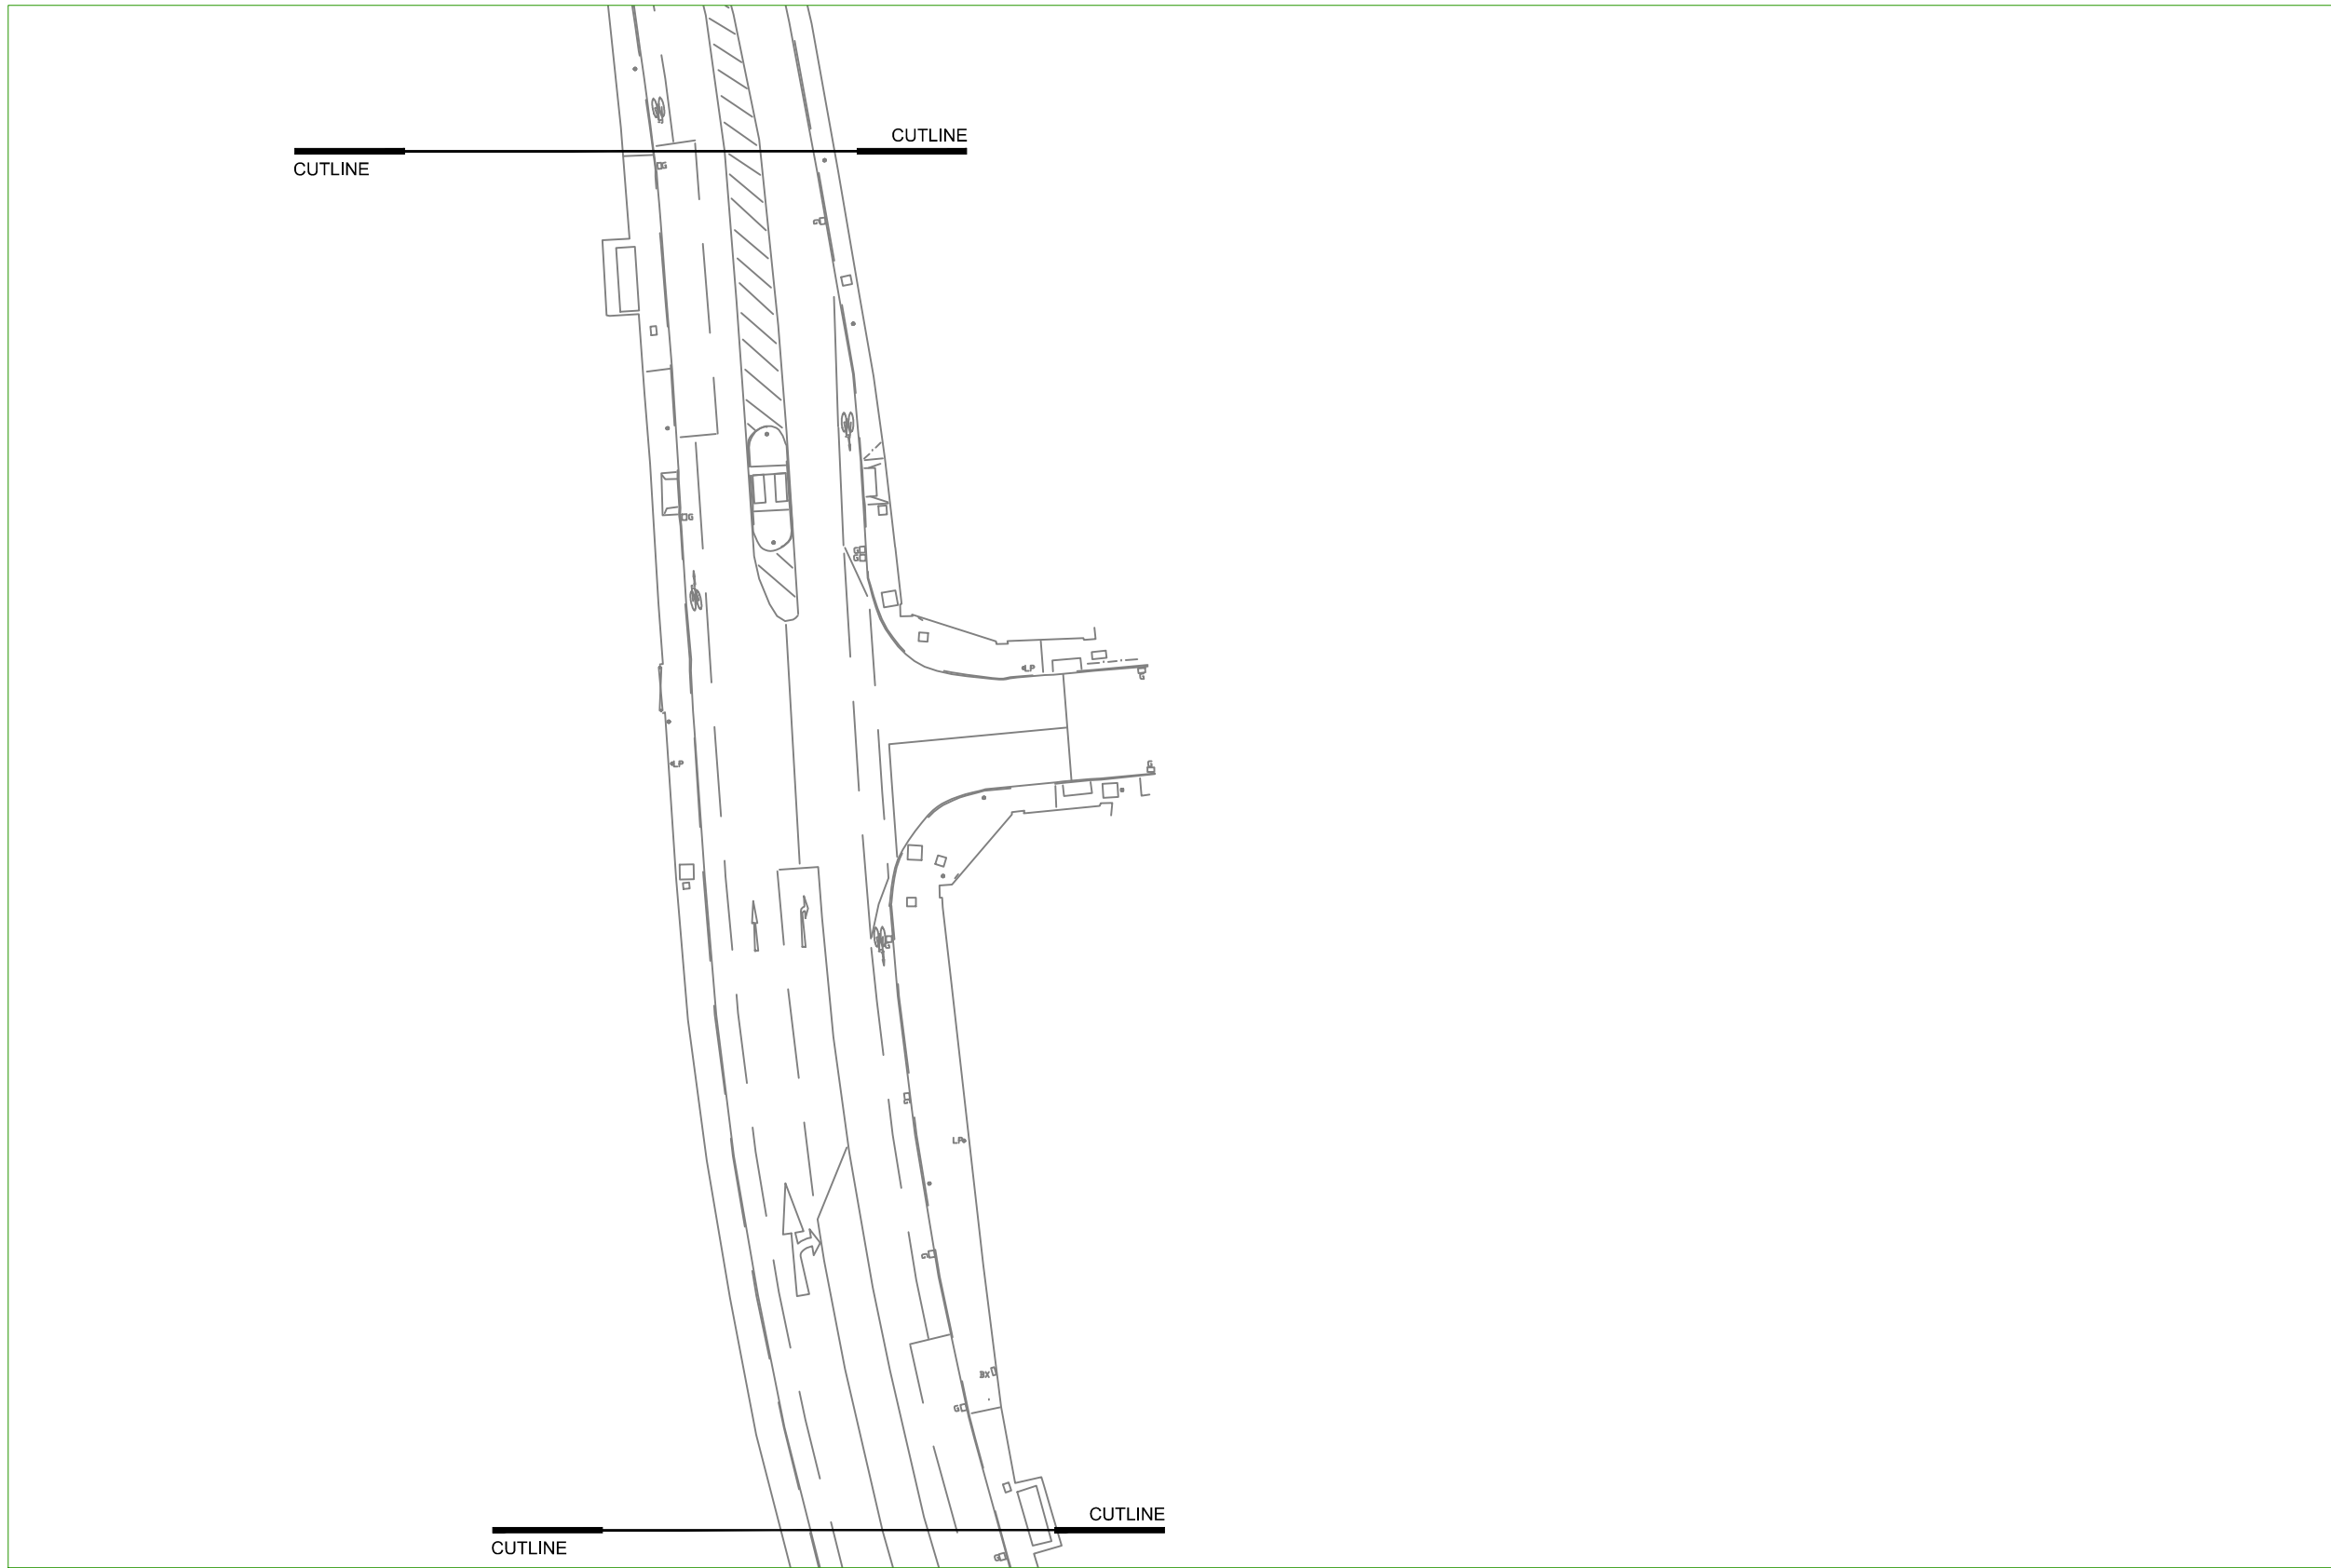

- TREE CONDITION CATEGORIES**
- **A** TREES OF HIGH VALUE AND QUALITY
 - **B** TREES OF MODERATE VALUE AND QUALITY
 - **C** TREES OF LOW QUALITY AND VALUE
 - ⊗ TREES OF VERY LOW VALUE WHICH SHOULD BE REMOVED FOR REASONS OF SOUND ARBORICULTURAL MANAGEMENT

Drawing to be interpreted with reference to the Tree Survey document


REV	DATE	DESCRIPTION



Drumone, Oldcastle, Co. Meath
 t: + 353 86 3841891
 e: cmkhortandarb@gmail.com

Client: AECOM	PROJECT: GRANGE ROAD CYCLE ROUTE			Job No TGRA001
NOTES <small>Do Not Scale. Use Figured Dimensions Only. Not for Construction Purposes unless Specifically Marked.</small>	DRAWING: Tree Survey (Sheet 14)	DATE: 06-10-15	SCALE: 1:1500 @ A3	DWG NO 101
	DRAWN BY: Ciaran Keating	CK INITIALS	REV: -	
	STATUS:			

© THIS DRAWING IS COPYRIGHT OF CMK HORTICULTURE + ARBORICULTURE

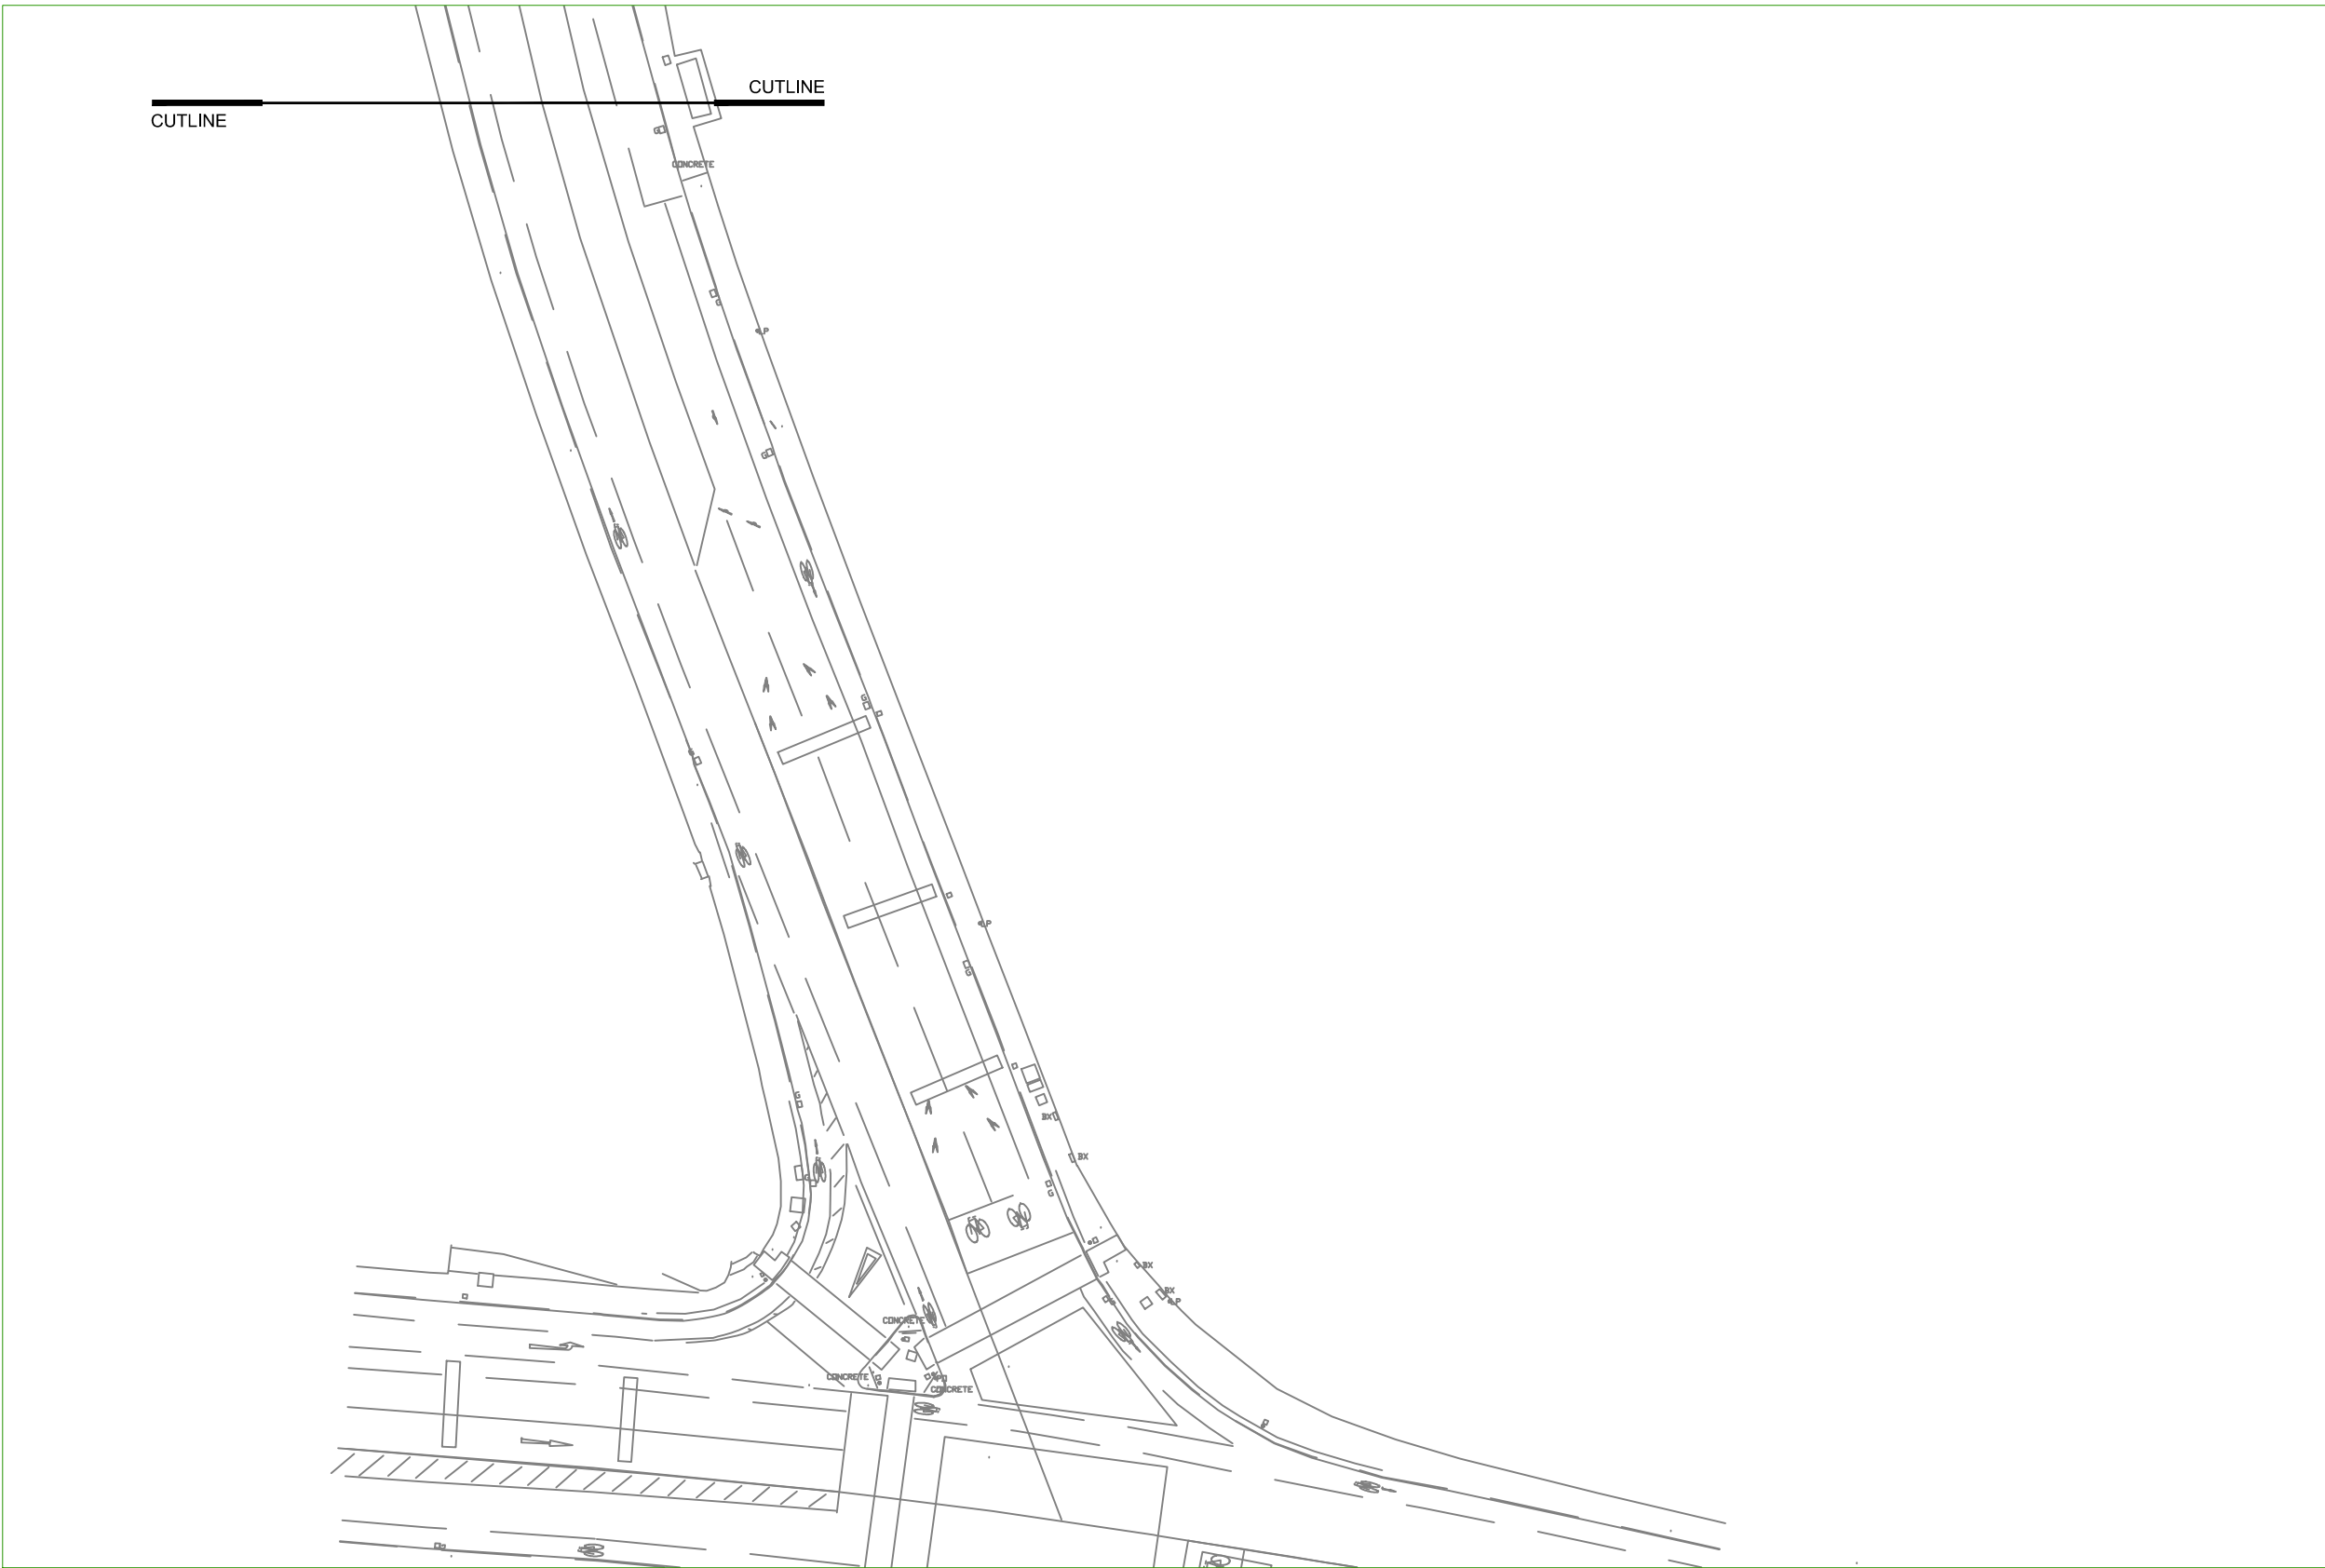

TREE CONDITION CATEGORIES

- **A** TREES OF HIGH VALUE AND QUALITY
- **B** TREES OF MODERATE VALUE AND QUALITY
- **C** TREES OF LOW QUALITY AND VALUE
- ✿ TREES OF VERY LOW VALUE WHICH SHOULD BE REMOVED FOR REASONS OF SOUND ARBORICULTURAL MANAGEMENT

Drawing to be interpreted with reference to the Tree Survey document

REV	DATE	DESCRIPTION



Drumone, Oldcastle, Co. Meath
 t: + 353 86 3841891
 e: cmkhortandarb@gmail.com

Client: AECOM	PROJECT: GRANGE ROAD CYCLE ROUTE	Job No TGRA001		
NOTES <small>Do Not Scale. Use Figured Dimensions Only. Not for Construction Purposes unless Specifically Marked.</small>	DRAWING: Tree Survey (Sheet 15)	DATE: 06-10-15	SCALE: 1:1500 @ A3	DWG NO 101
	DRAWN BY: Ciaran Keating	CK INITIALS	REV: -	
	STATUS:			

© THIS DRAWING IS COPYRIGHT OF CMK HORTICULTURE + ARBORICULTURE