
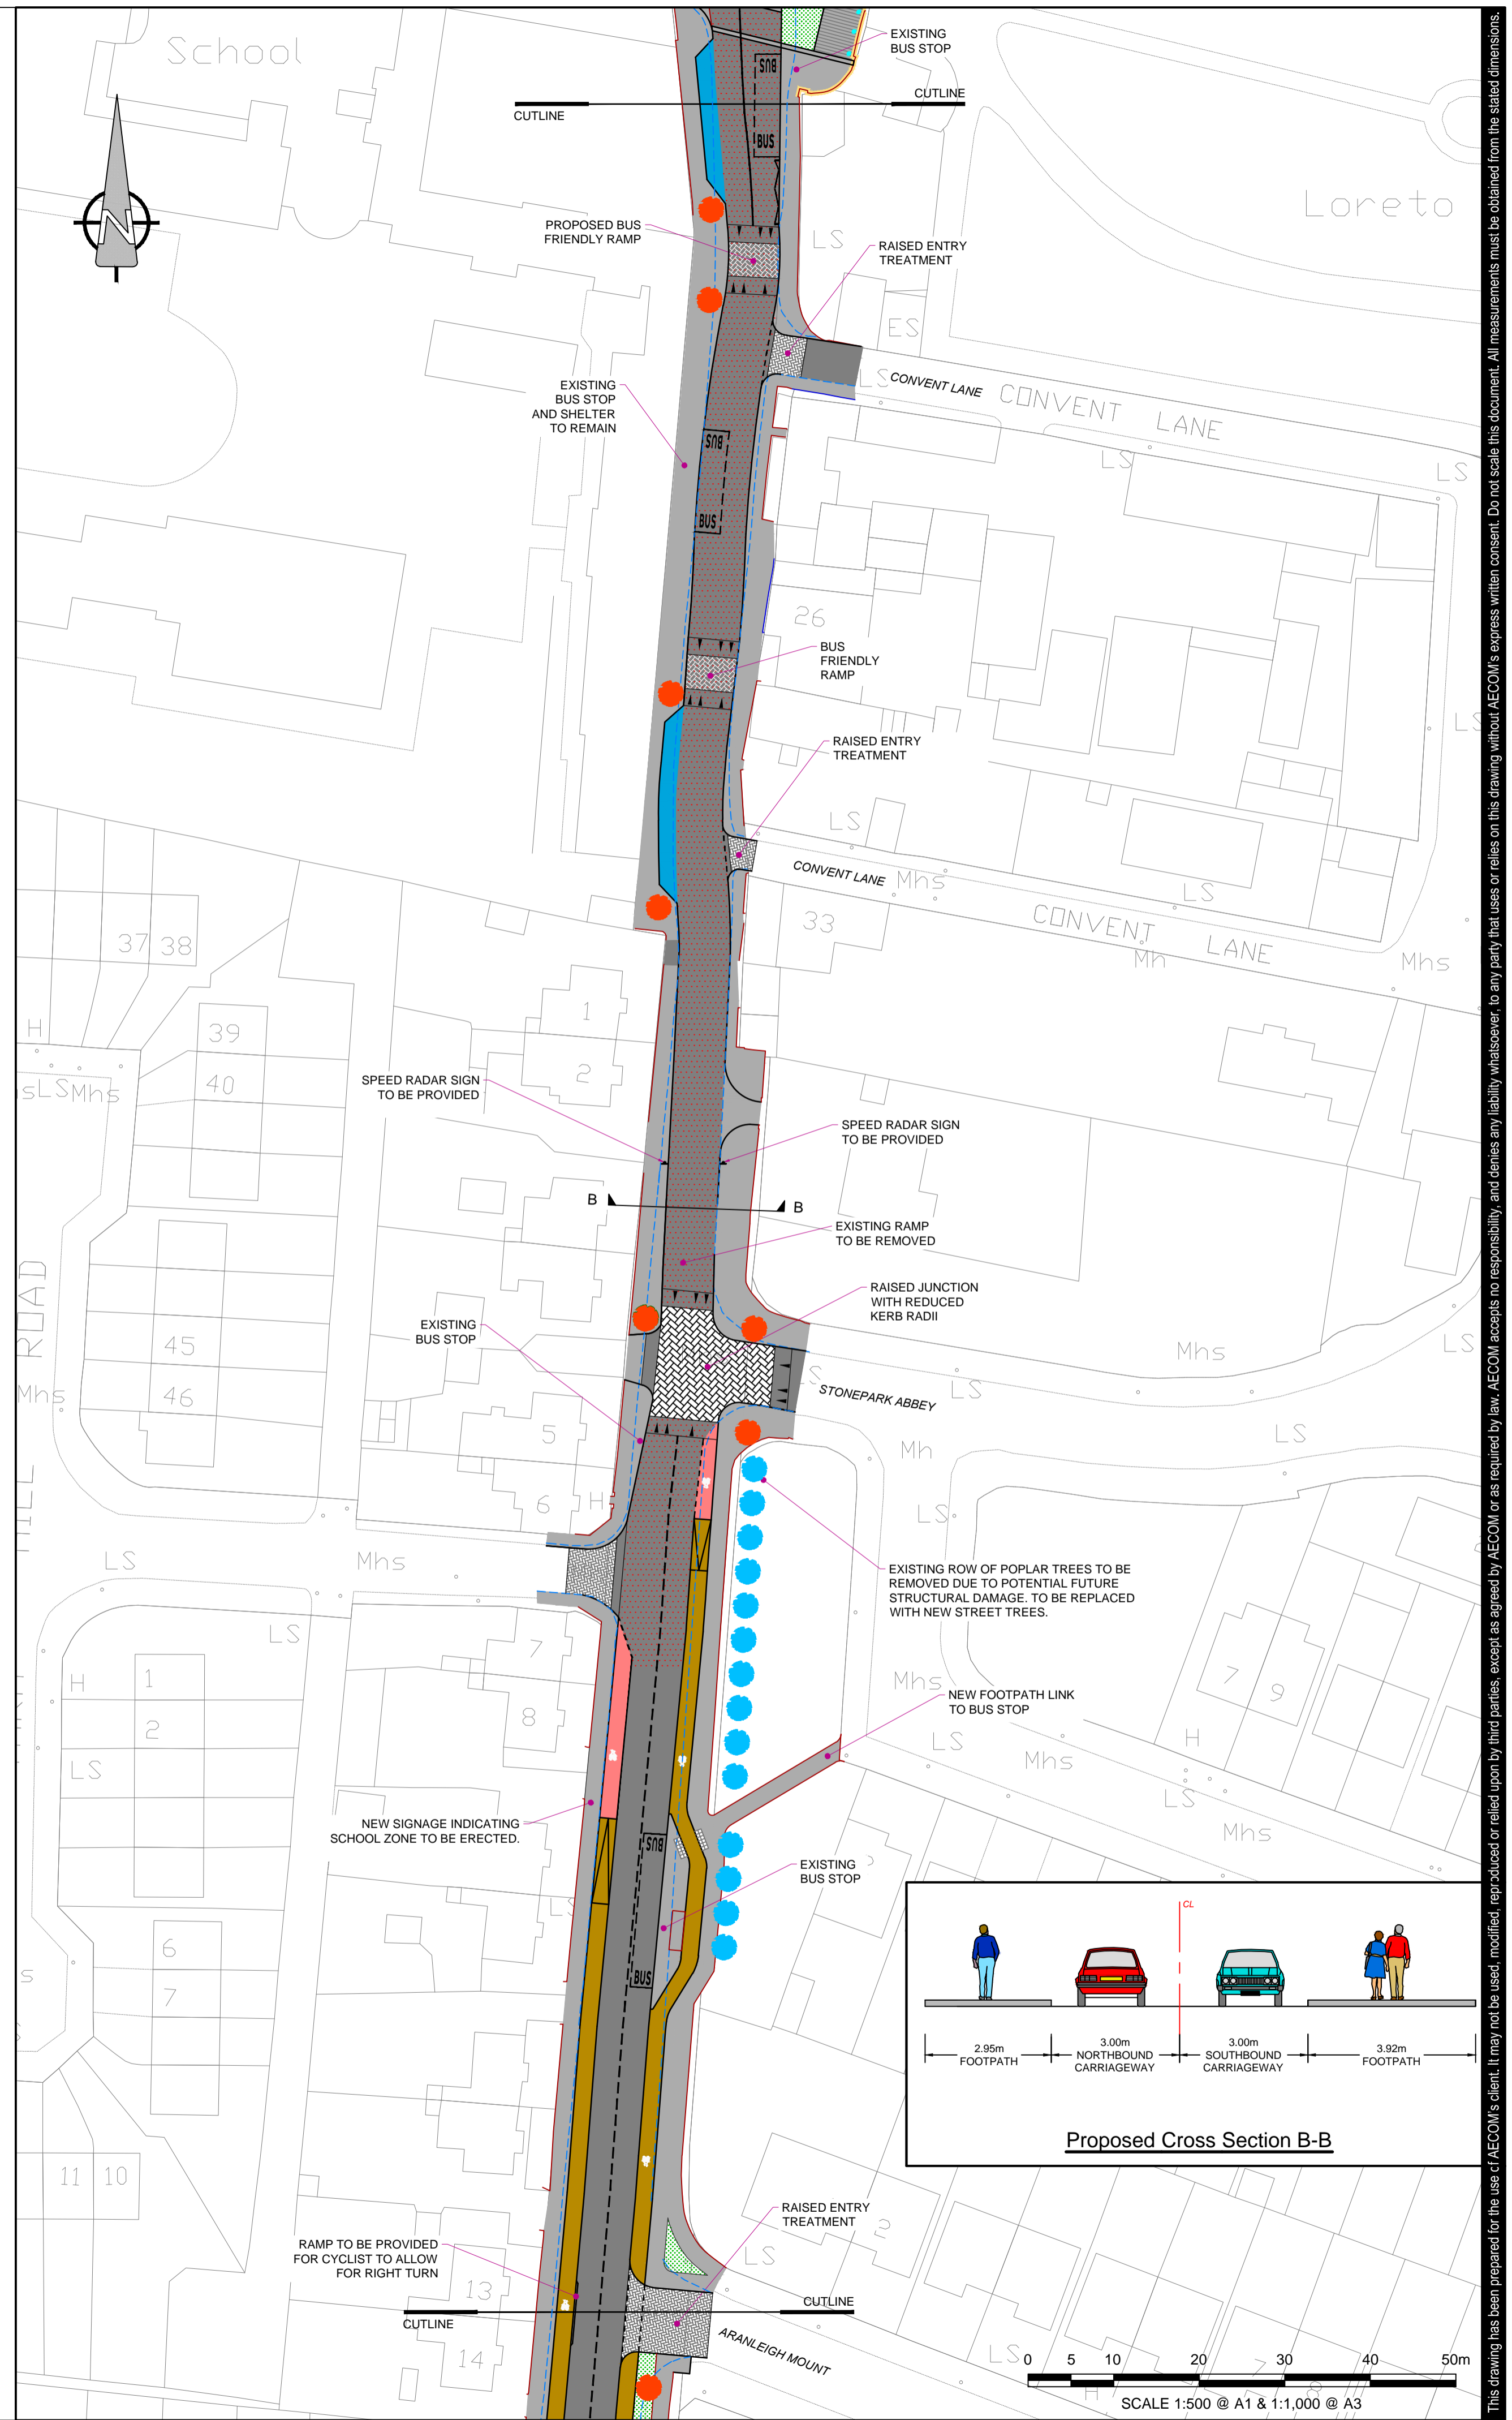


**KEY:**

	PROPOSED ROAD SURFACE
	PROPOSED ROAD SURFACE RESURFACED WITH DIFFERENT COLOUR CHIP TO PROVIDE CONTRAST
	PROPOSED ISLAND / FOOTWAY
	PROPOSED HARDSTANDING AREA
	PROPOSED PARKING
	PROPOSED SHARED SURFACE
	LANDSCAPED AREA / VERGE
	OFF ROAD CYCLE TRACK
	ON ROAD CYCLE LANE
	EXISTING KERBLINE
	EXISTING BOUNDARY WALL
	EXISTING TREE TO BE RETAINED
	EXISTING TREE TO BE REMOVED
	NEW TREE TO BE PLANTED
	NEW TREE WITH PIT

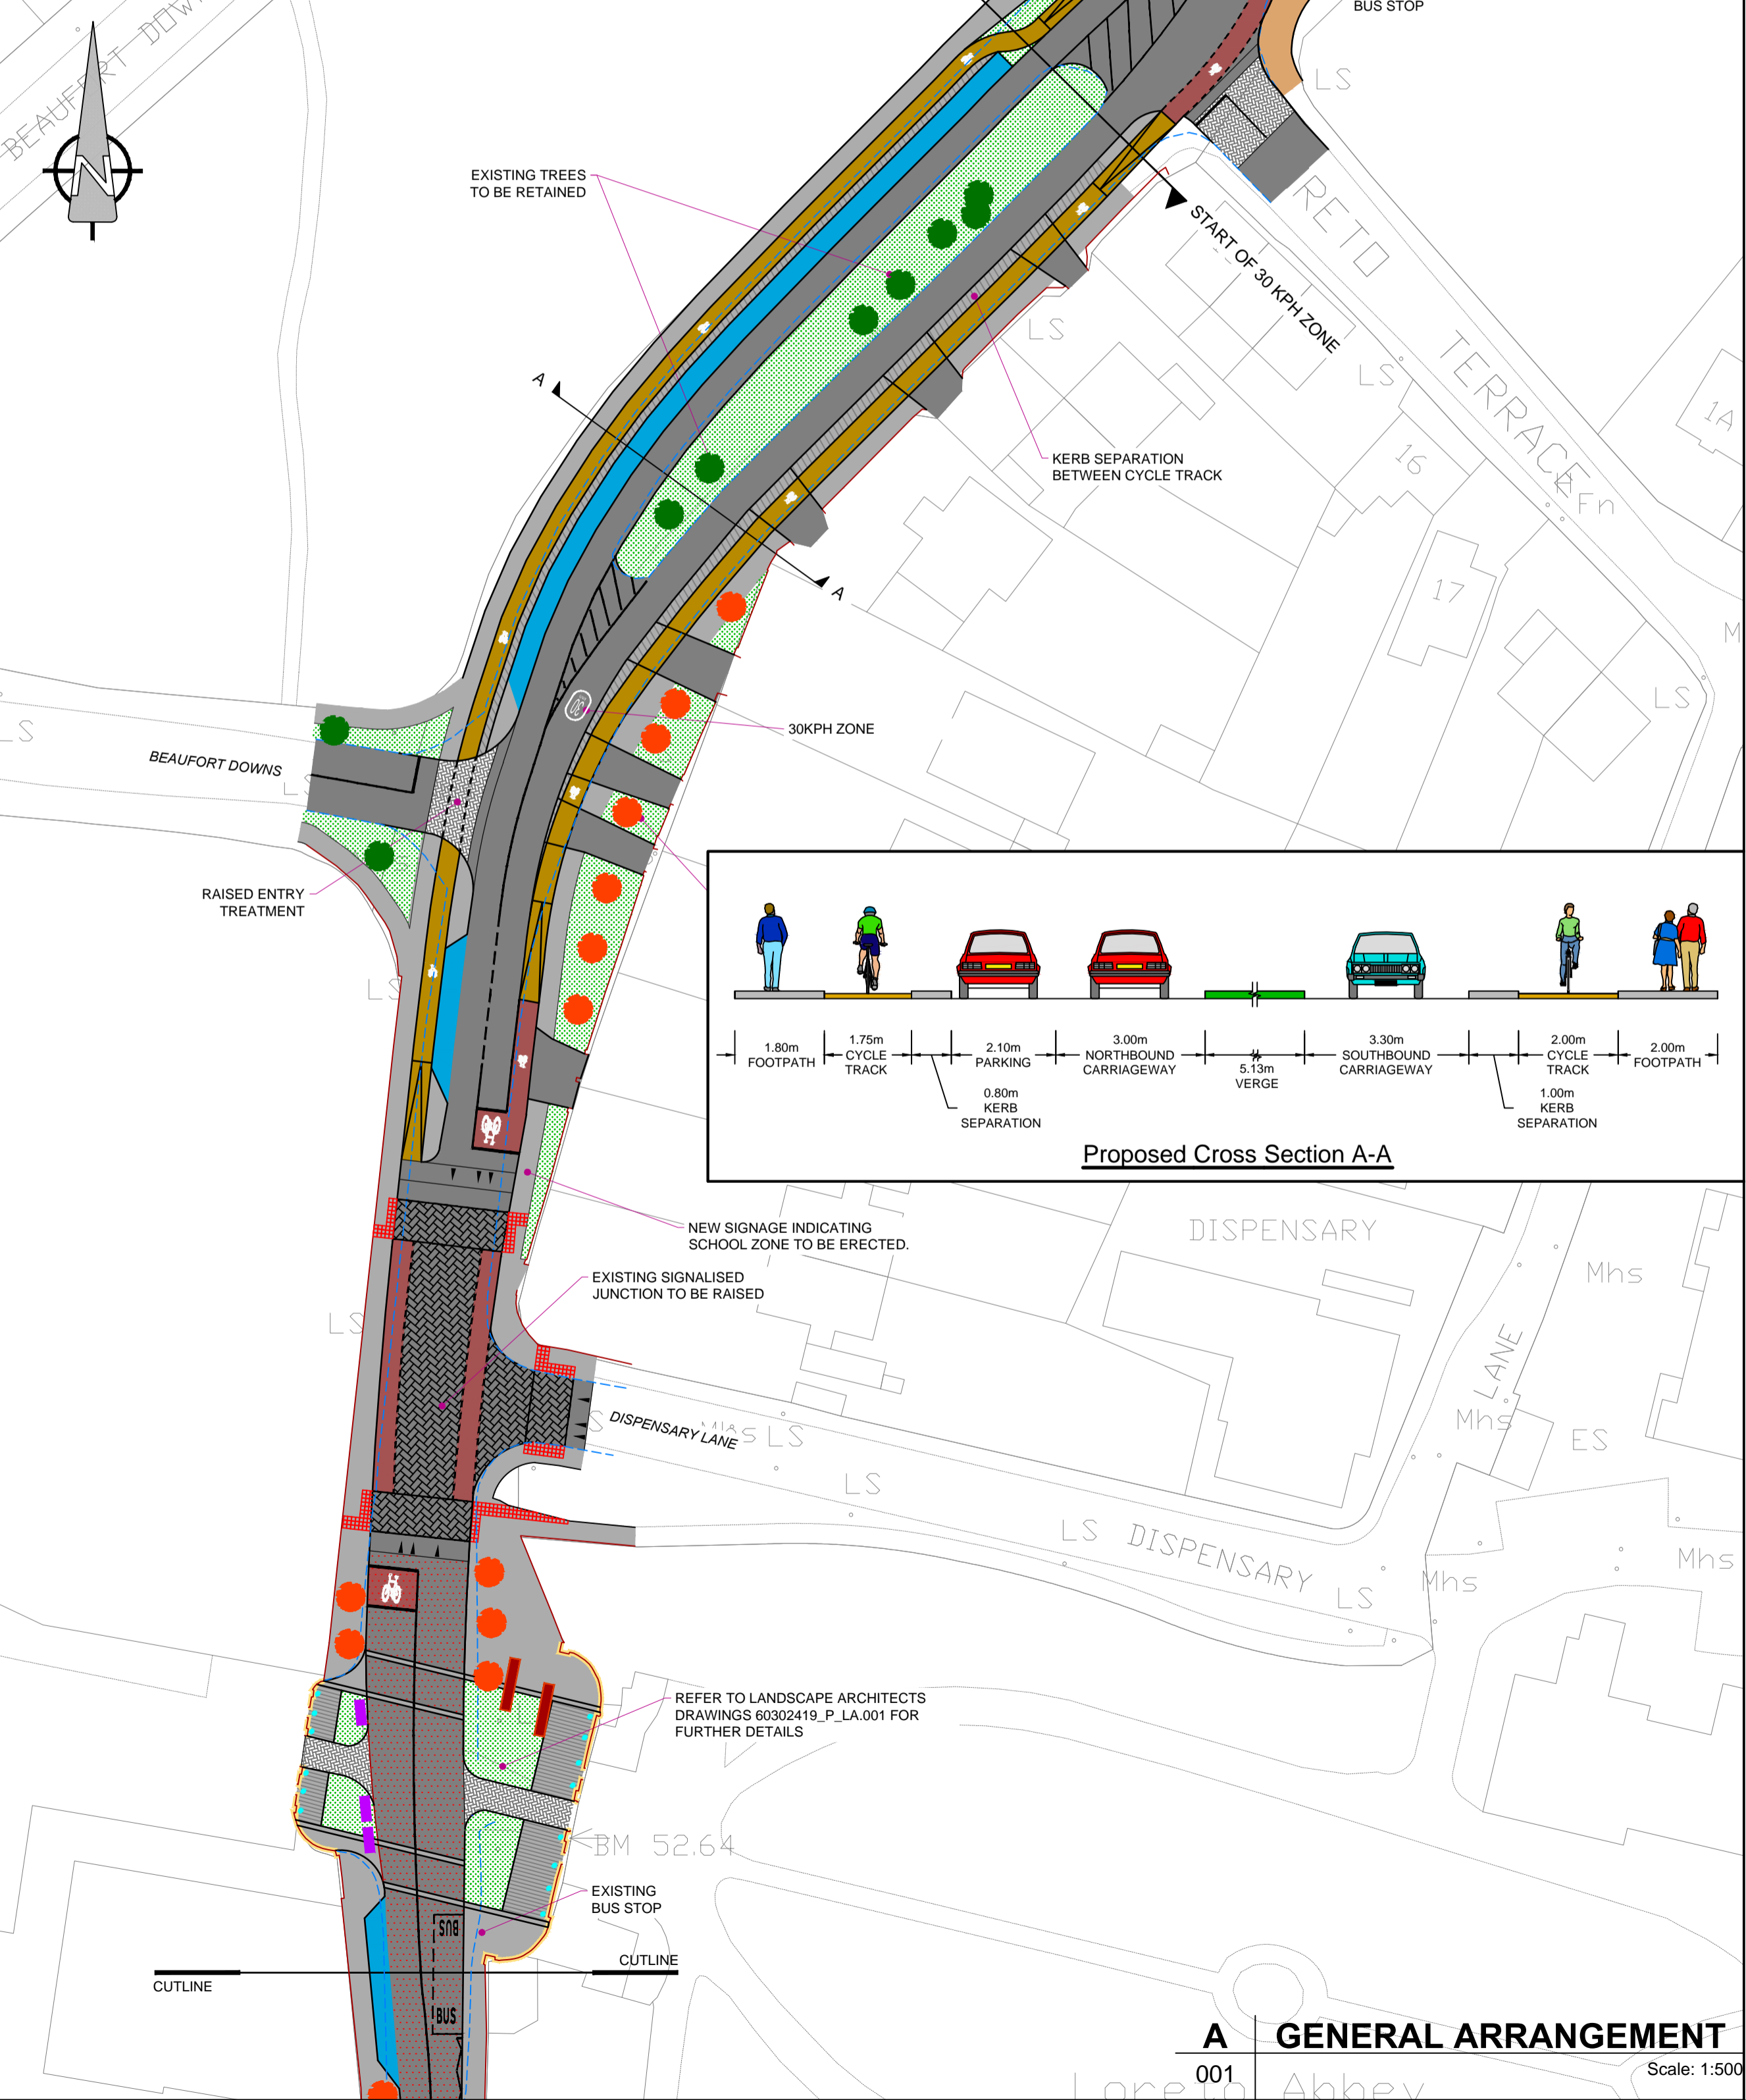

**AECOM**  
 Roughan & O'Donovan

**PROJECT**  
 GRANGE ROAD CYCLE ROUTE PART 8

**CLIENT**  
 Comhairle Contae Átha Cliath Theas  
 South Dublin County Council

**CONSULTANT**  
 Údarás Náisiúnta Iompair  
 National Transport Authority

**NOTES:**

- ALL DIMENSIONS TO BE CHECKED BY THE CONTRACTOR ON SITE PRIOR TO COMMENCEMENT OF WORKS.
- AECOM LIMITED TO BE INFORMED BY THE CONTRACTOR OF ANY DISCREPANCIES PRIOR TO THE COMMENCEMENT OF WORKS ON SITE.
- DIMENSIONS OF ALL BOUNDARIES AND ADJOINING ROADS TO BE CHECKED ON SITE PRIOR TO COMMENCEMENT OF WORKS.
- DO NOT SCALE. ALL MEASUREMENTS AND COORDINATES TO BE CHECKED ON SITE.
- DROPPED KERBS TO BE PROVIDED AT ALL VEHICLE CROSSOVERS.

ISSUE/REVISION		
I/R	DATE	DESCRIPTION
A	NOV 2015	ISSUED FOR PART 8

**KEY PLAN**

**PROJECT NUMBER**  
 60302419

**SHEET TITLE**  
 GENERAL ARRANGEMENT SHEET 1 OF 3

**SHEET NUMBER**  
 60302419\_P\_101

This drawing has been prepared for the use of AECOM's client. It may not be used, modified, reproduced or relied upon by third parties, except as agreed by AECOM or as required by law. AECOM accepts no responsibility, and denies any liability, whatsoever, to any party that uses or relies on this drawing without AECOM's express written consent. All measurements must be obtained from the stated dimensions.