


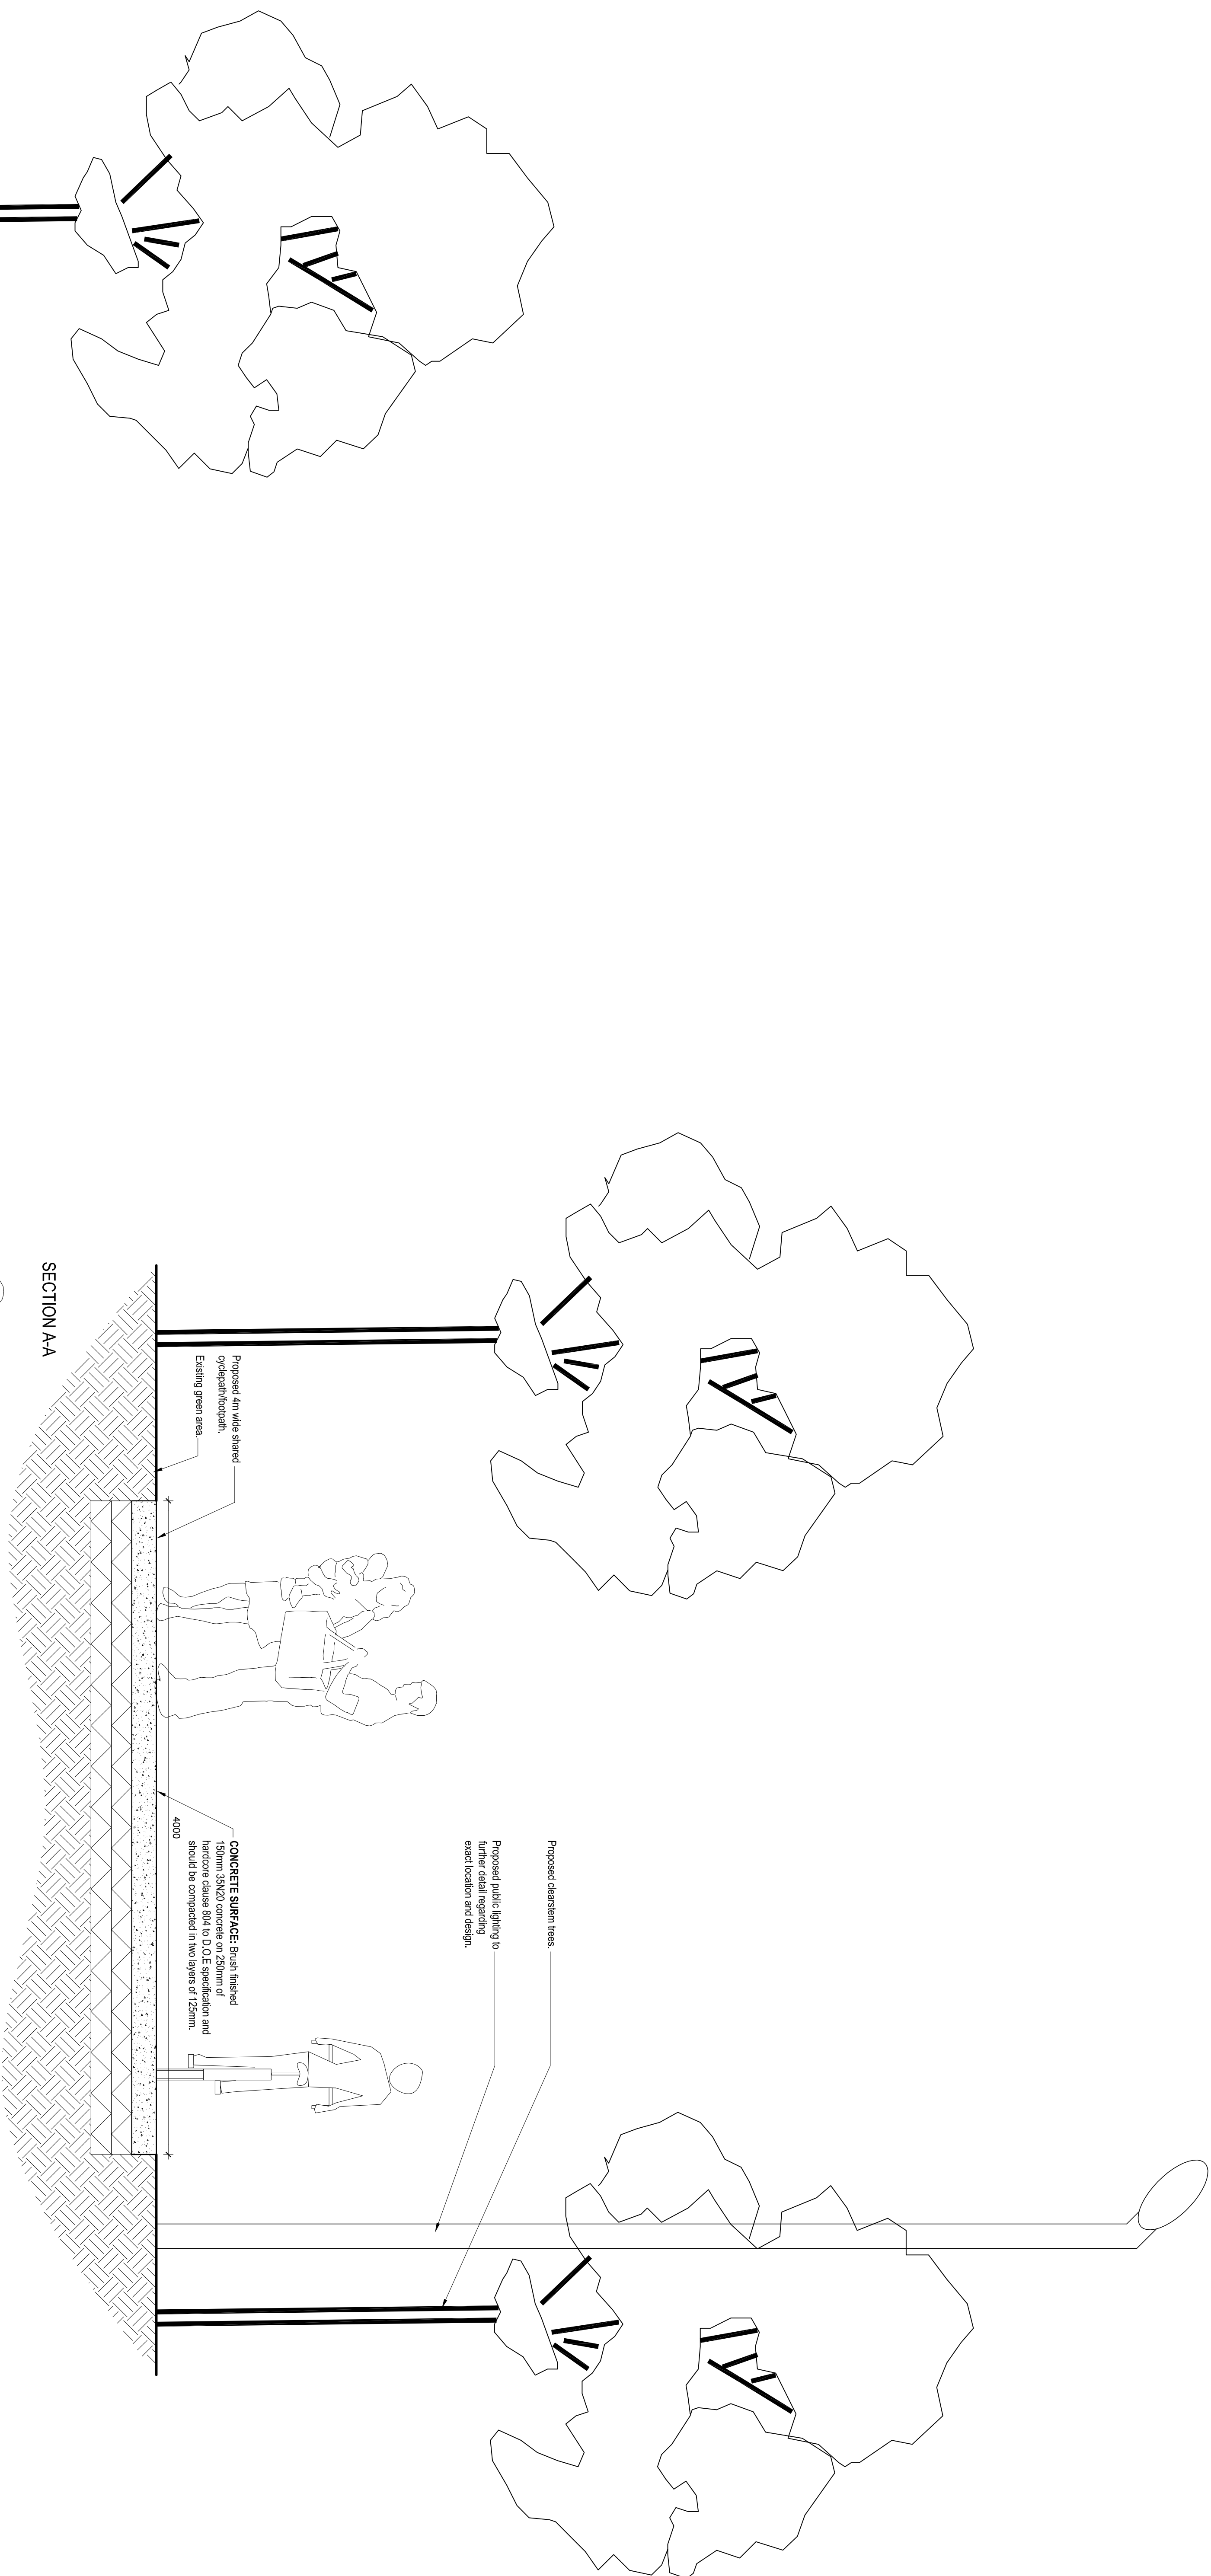

SECTION A-A

SECTION B-B

KEY POINTS

NOTES / LEGENDS:

ALL DRAWINGS ARE THE COPYRIGHT OF THE ARCHITECTS AND MAY NOT BE USED IN WHOLE OR IN PART WITHOUT THEIR EXPRESSED PERMISSION IN WRITING.
DO NOT SCALE USE WRITTEN DIMENSIONS ONLY. ALL DIMENSIONS TO BE CHECKED ON SITE BY THE CONTRACTOR AND ANY DISCREPANCIES REPORTED TO THE ARCHITECTS IMMEDIATELY.

GRANGE ROAD WALKING AND CYCLING ROUTE

SECTION
A-A & B-B

Comhairle Contae
Aitha Cliaith Theas
South Dublin County Council
Architects Department,
County Hall, Tallaght,
Dublin 24.
Tel: 01 414 9000

County Architect: Eadaoin Cooney
B. Arch., M. Arch.Sc., RIBA.