




● PROPOSED SITE NOTICE LOCATIONS

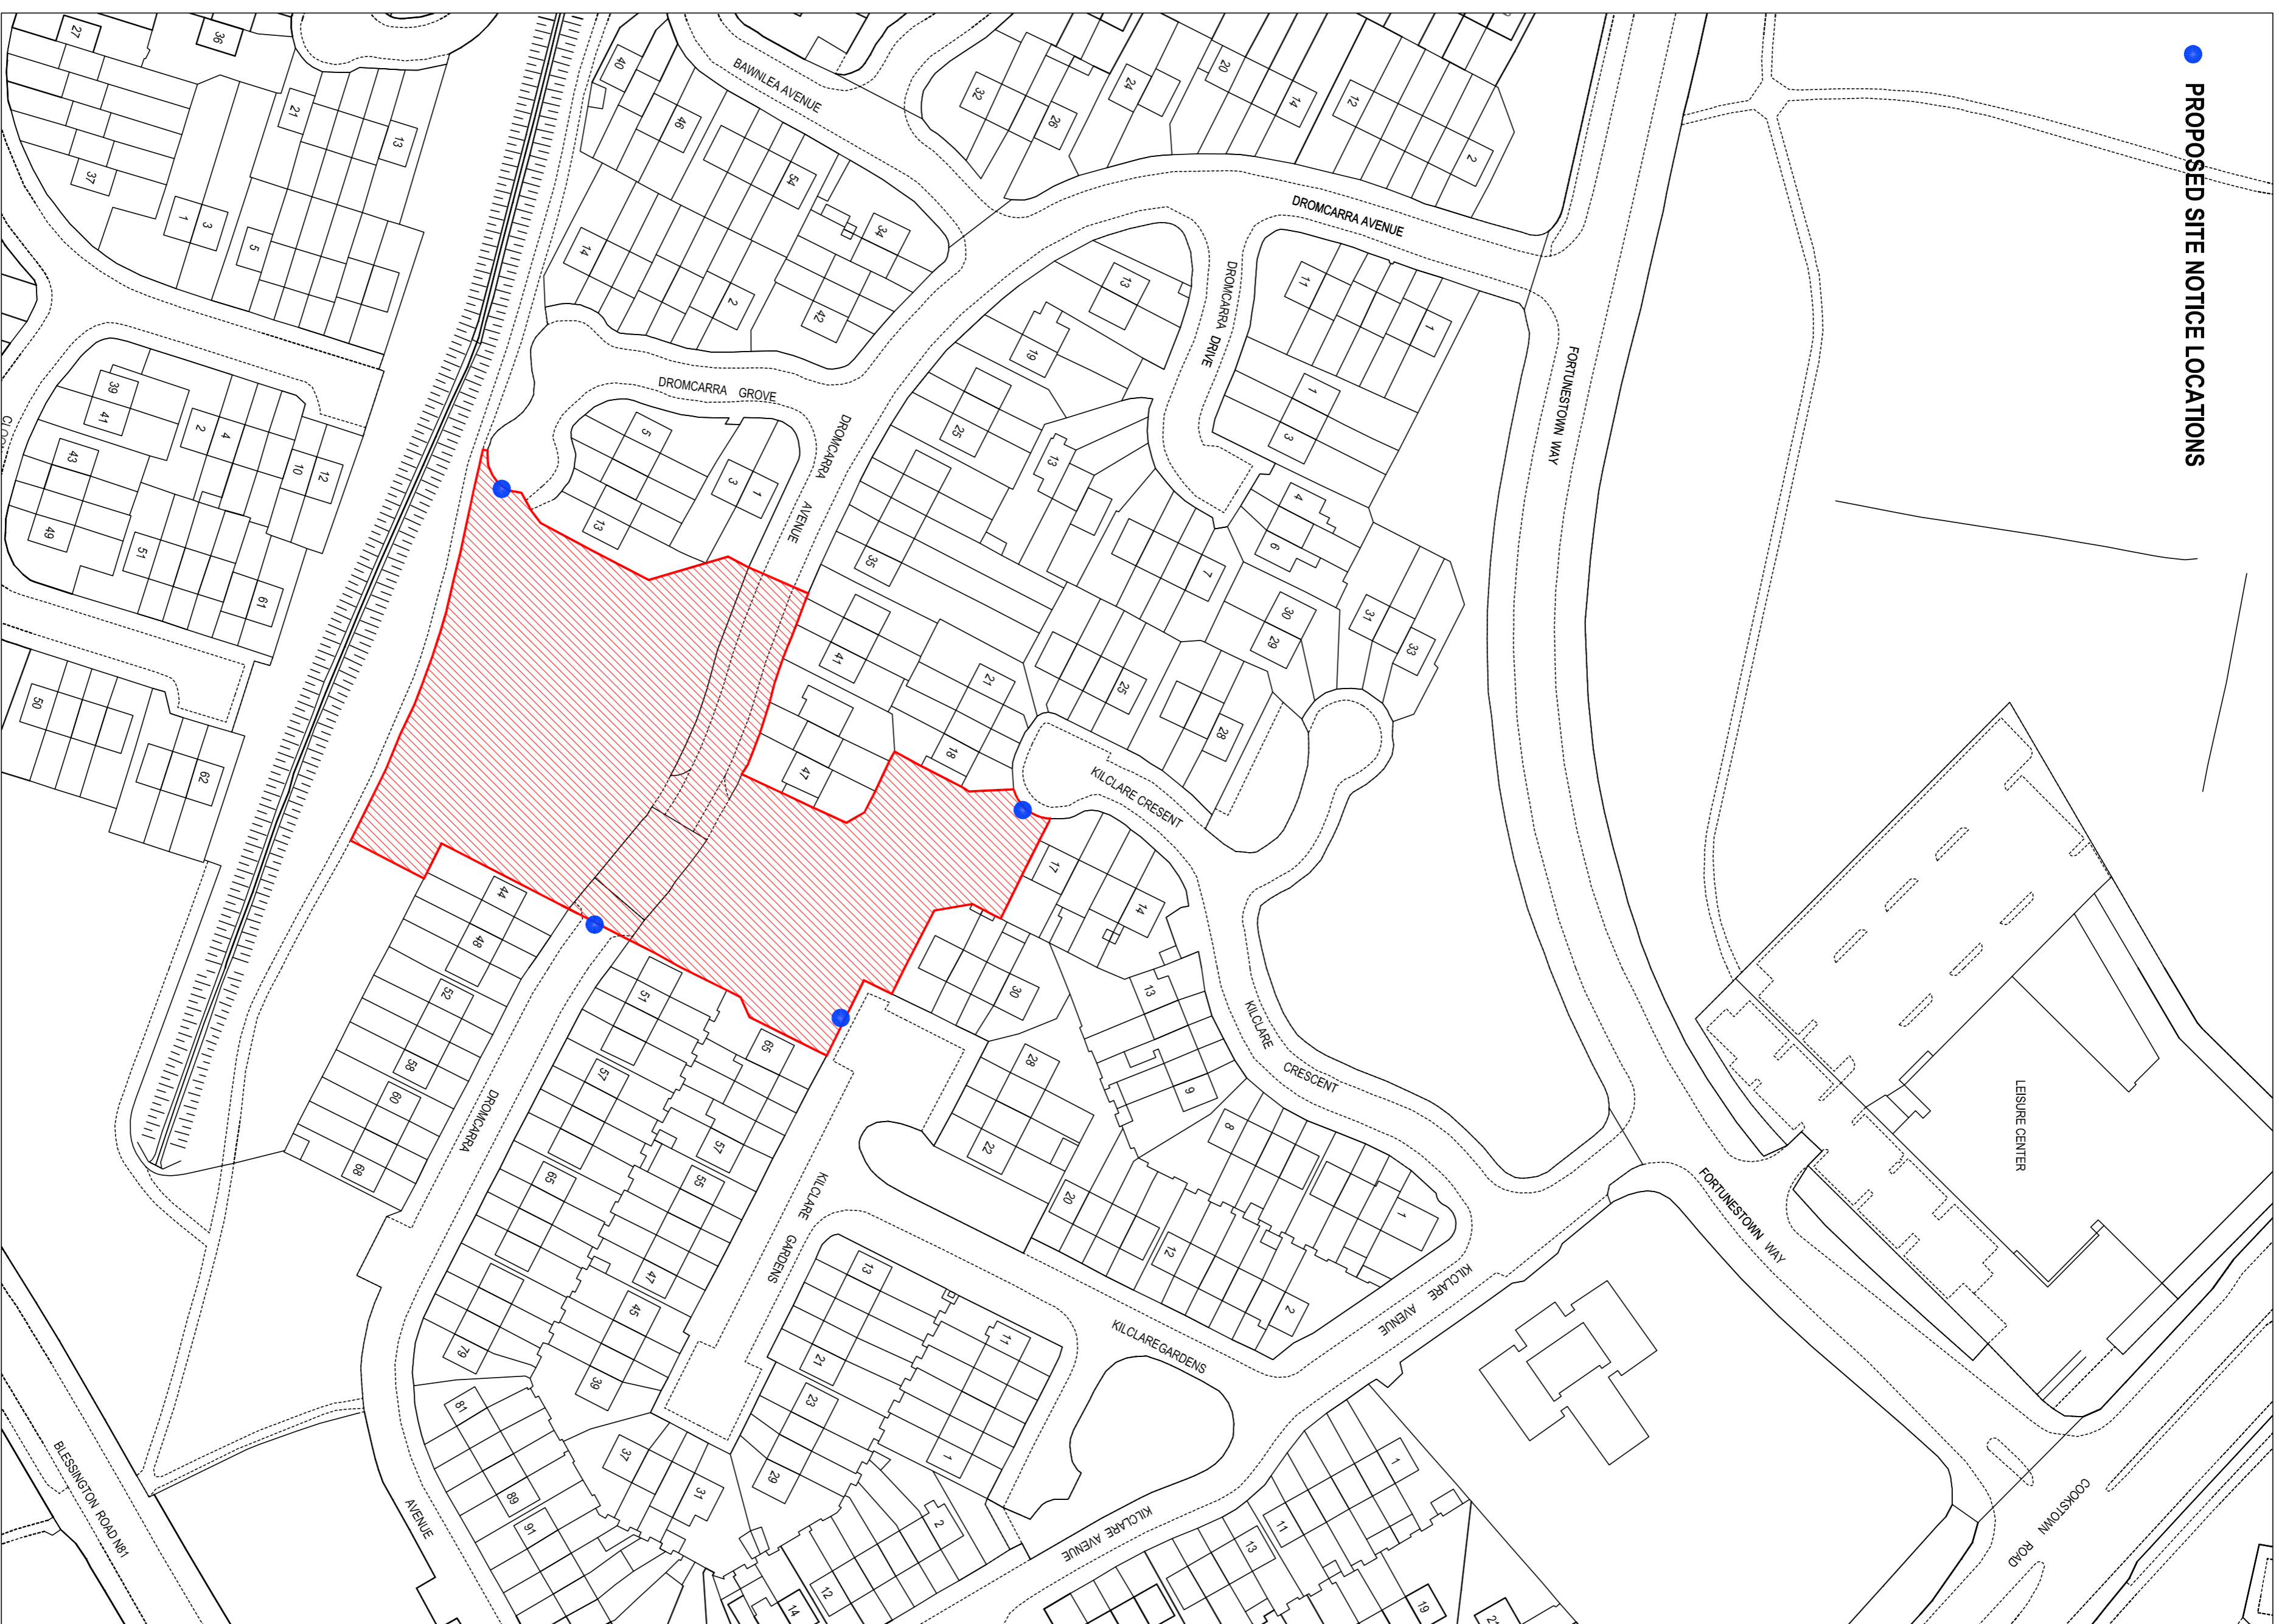

01 SITE LOCATION MAP
1:1000



D R O M C A R R A P A R T 8 2 0 1 5

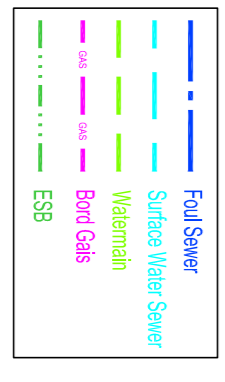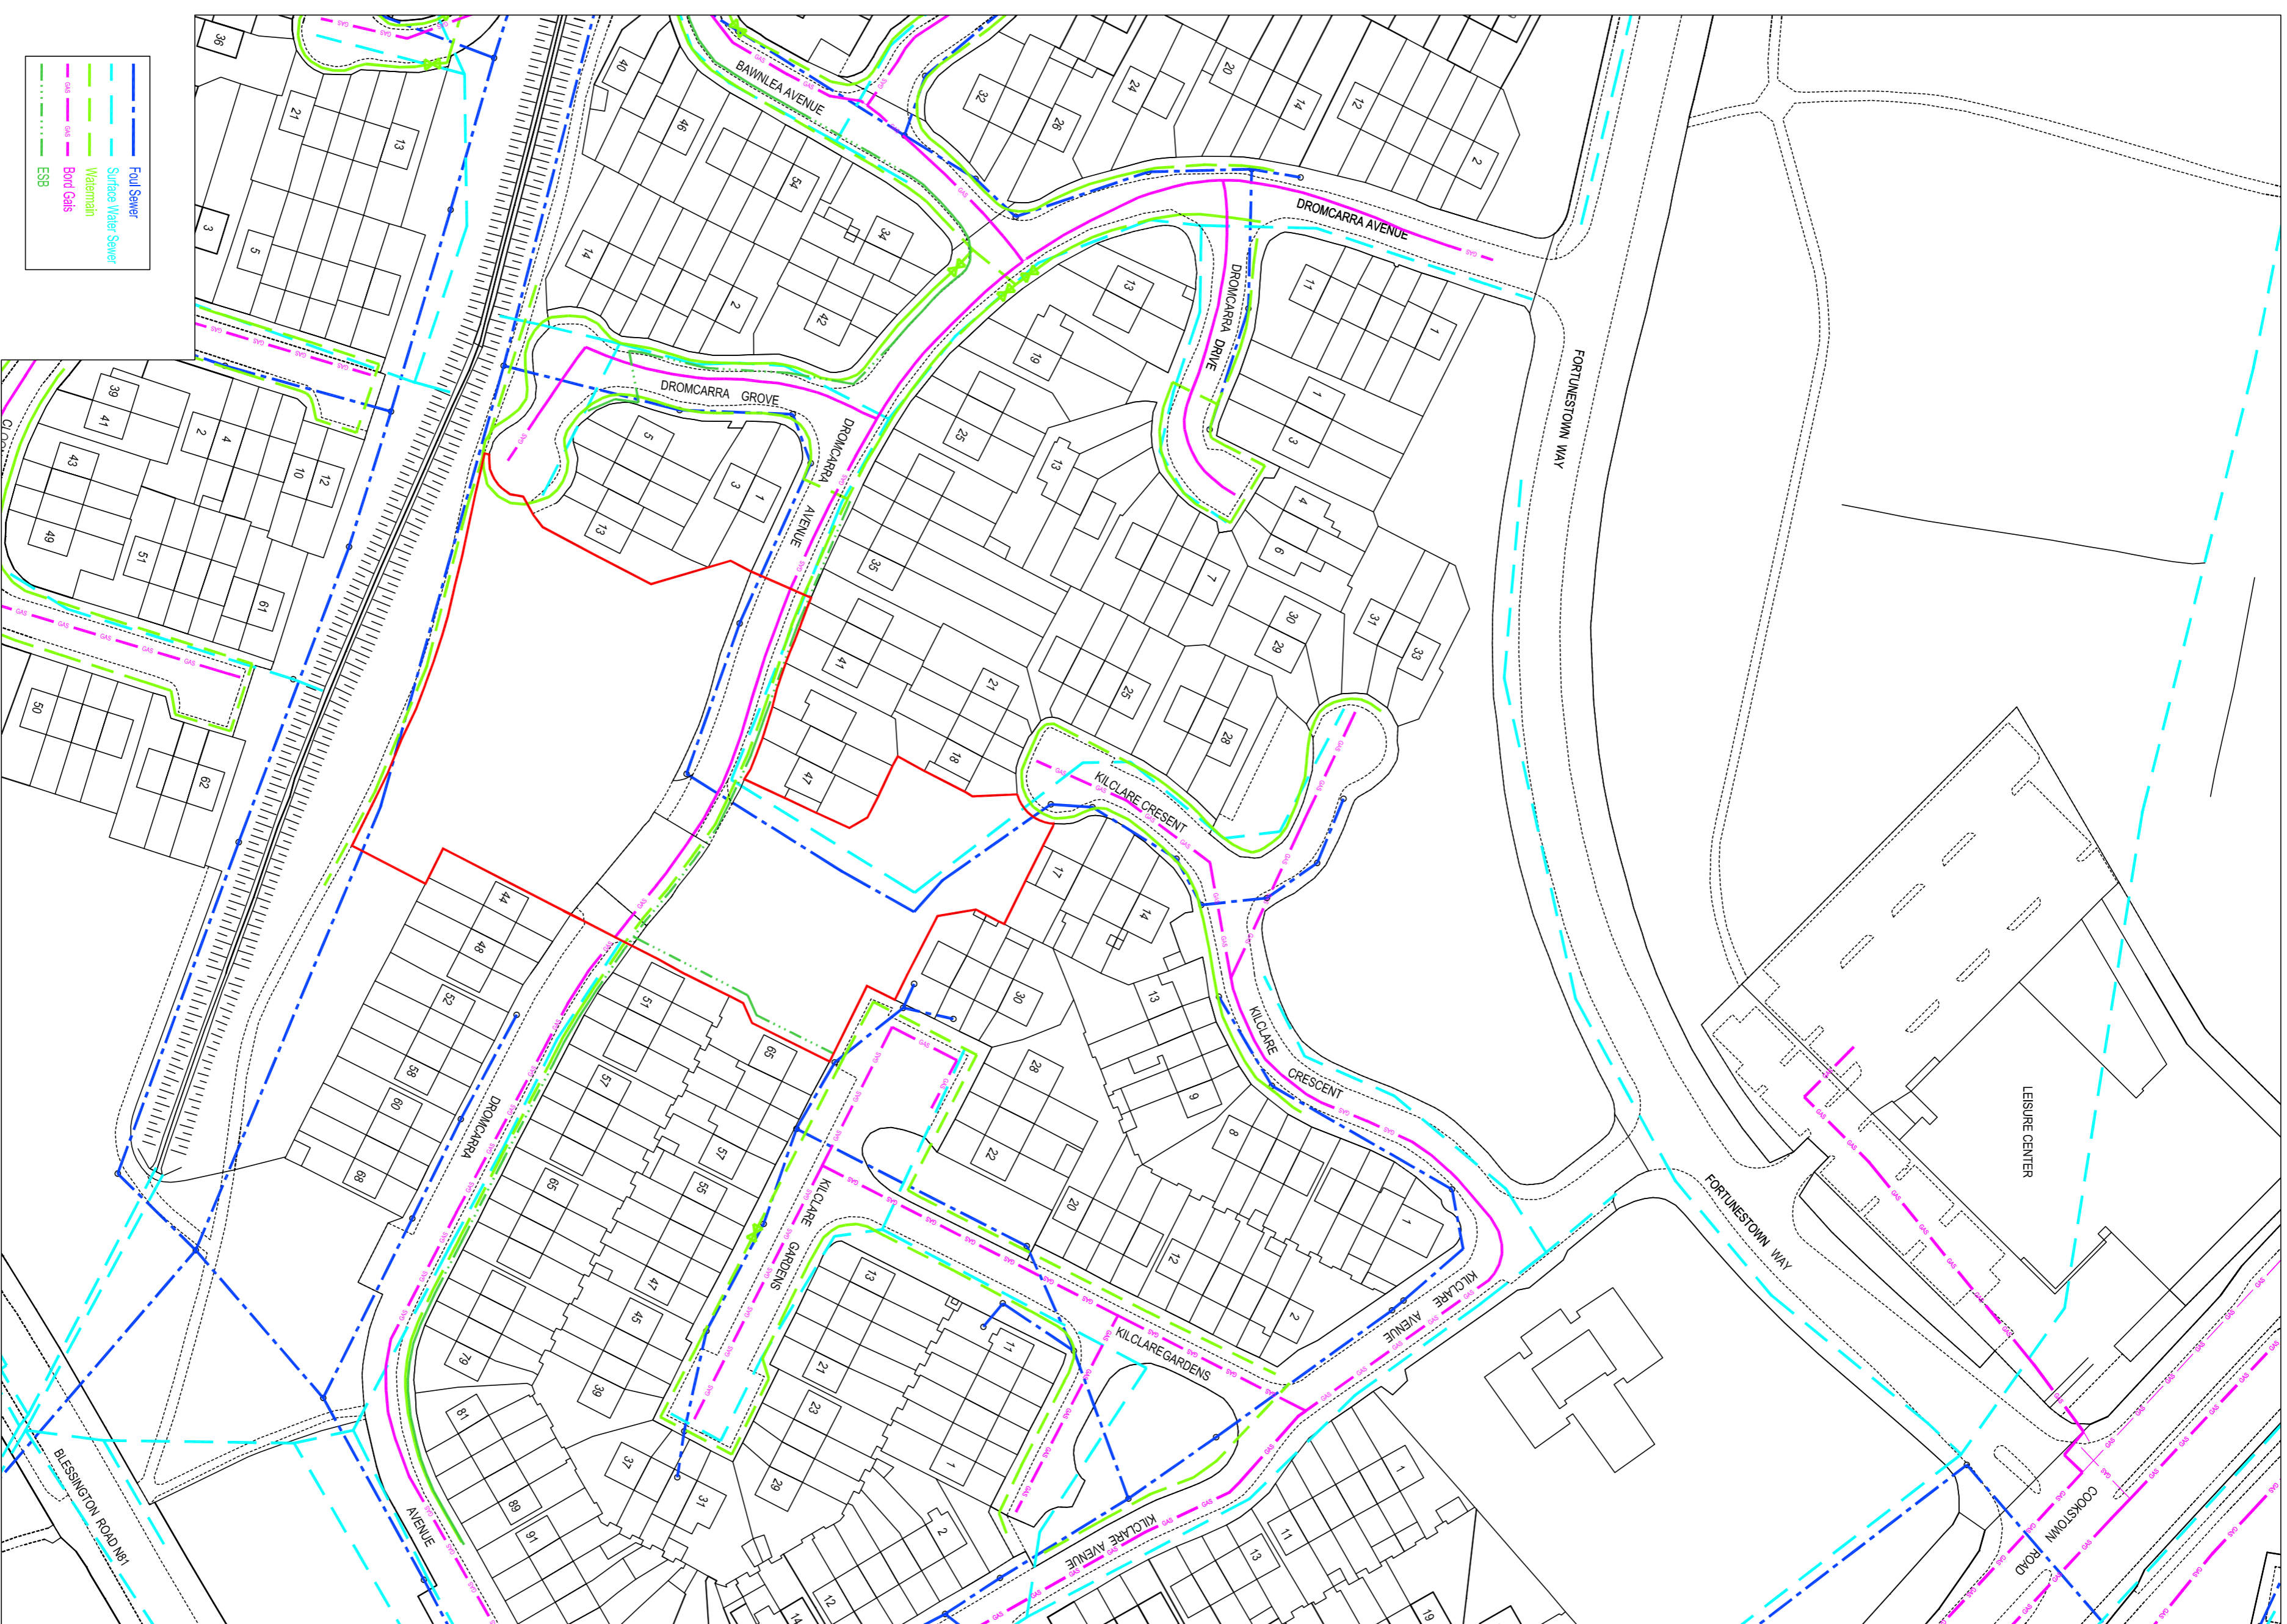

01 CONSTRAINTS DRAWING
1:1000