


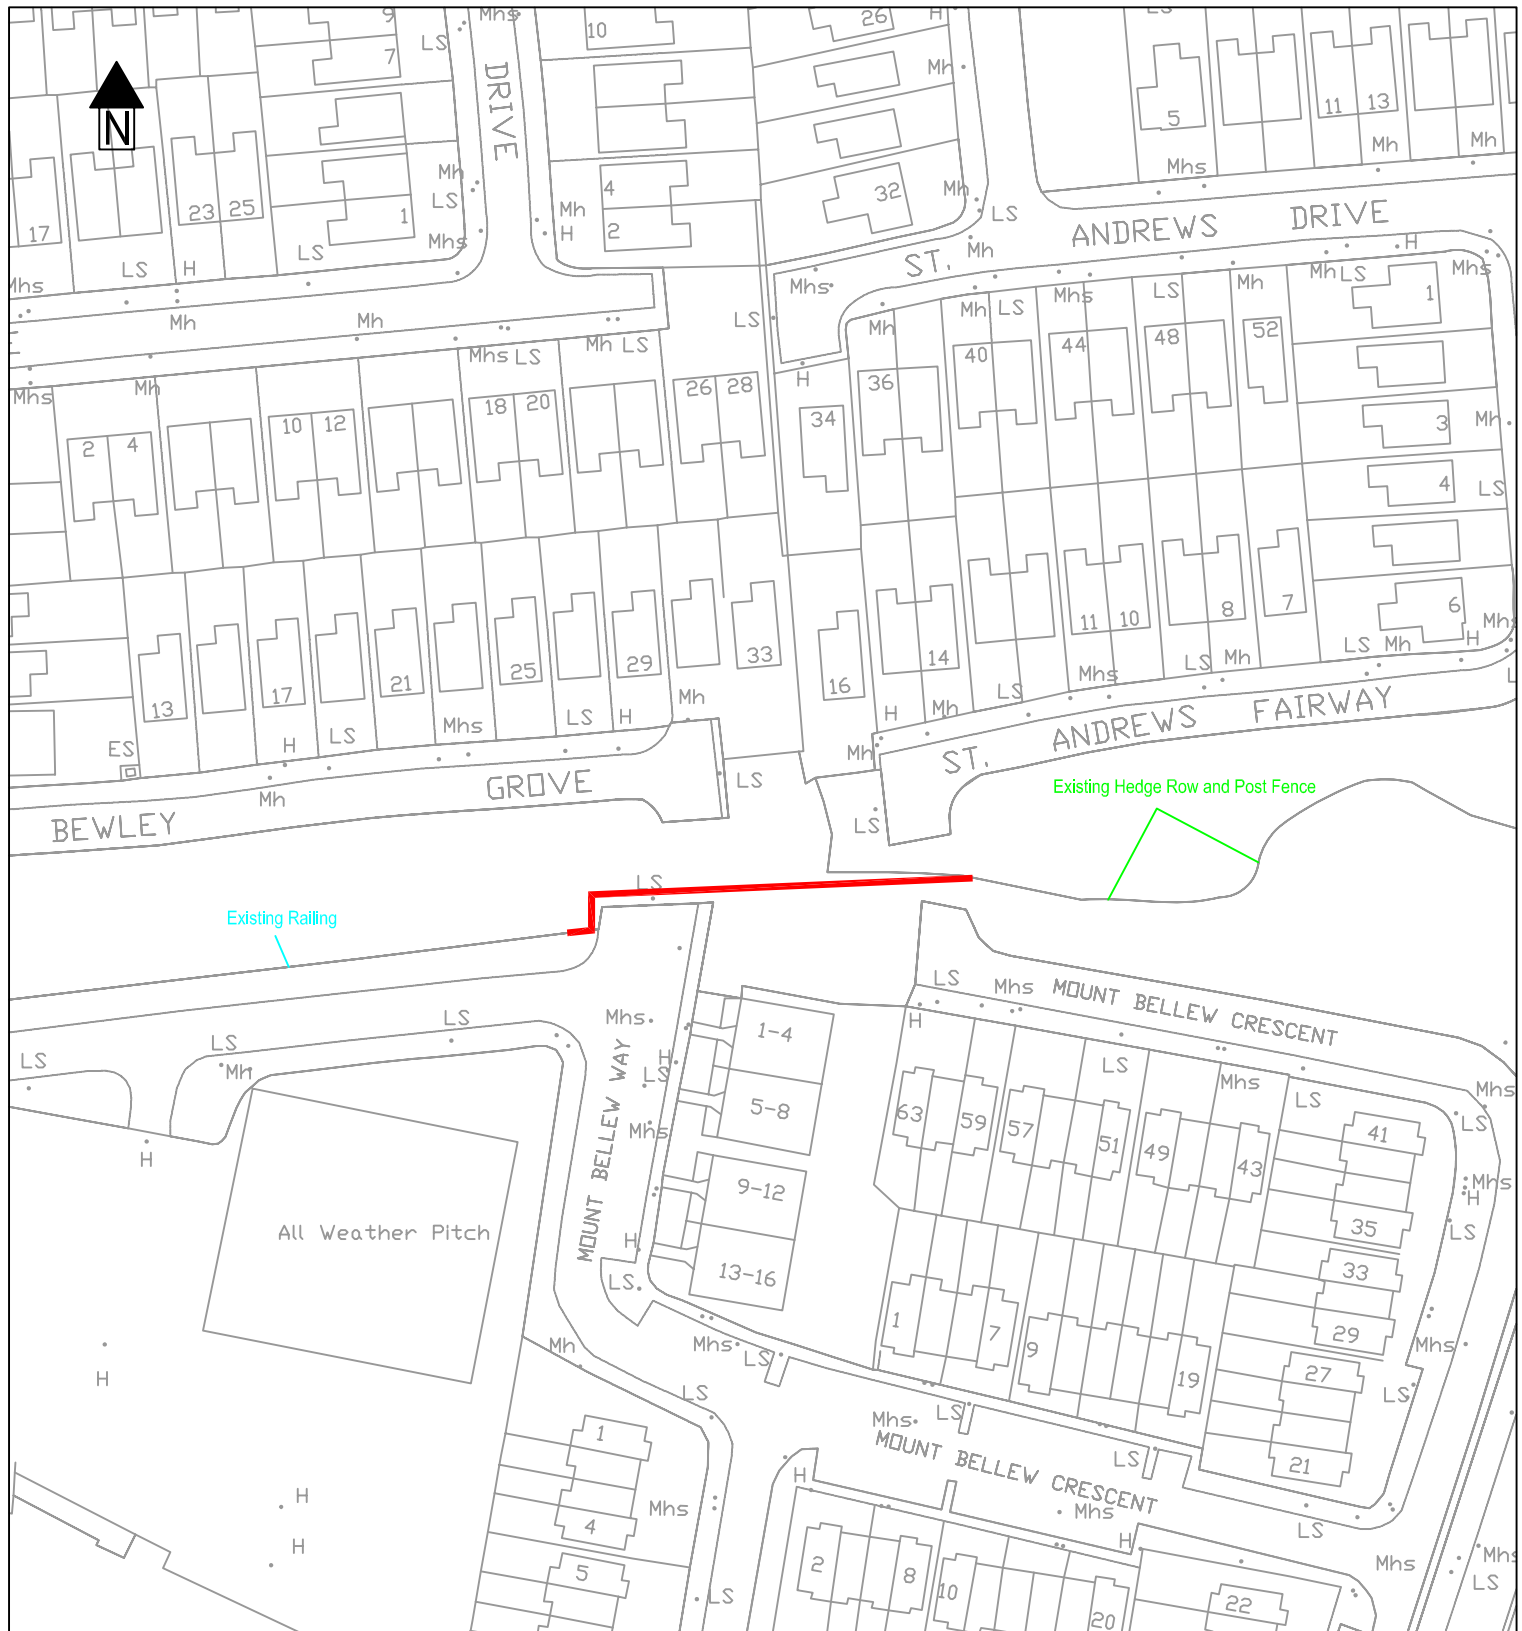

This map is certified to be generated by South Dublin County Council from Ordnance Survey Digital Map Data reproduced under OSi Licence number : -2009/23/CCMA/SouthDublinCountyCouncil. Unauthorised reproduction infringes Ordnance Survey Ireland and Government of Ireland copyright. © Ordnance Survey Ireland, 2009.



Comhairle Contae Átha Cliath Theas South Dublin County Council Roads Department

T. Walsh. Director of Roads and Water Services

EXTINGUISHMENT OF PUBLIC RIGHT OF WAY

Public Right of Way to be extinguished shown shaded red:-

Strip of land between Bewley and Mount Bellew

DATE 22/06/2012

O.S. SHEET 3261-02

FILE REF

DRAWN BY LB

SCALE N.T.S

DRAWING NO RE 5000