


Plot No.	Name	Area (m sq)
1	South Dublin County Council	4468
2	Unknown	488
3	South Dublin County Council	1643

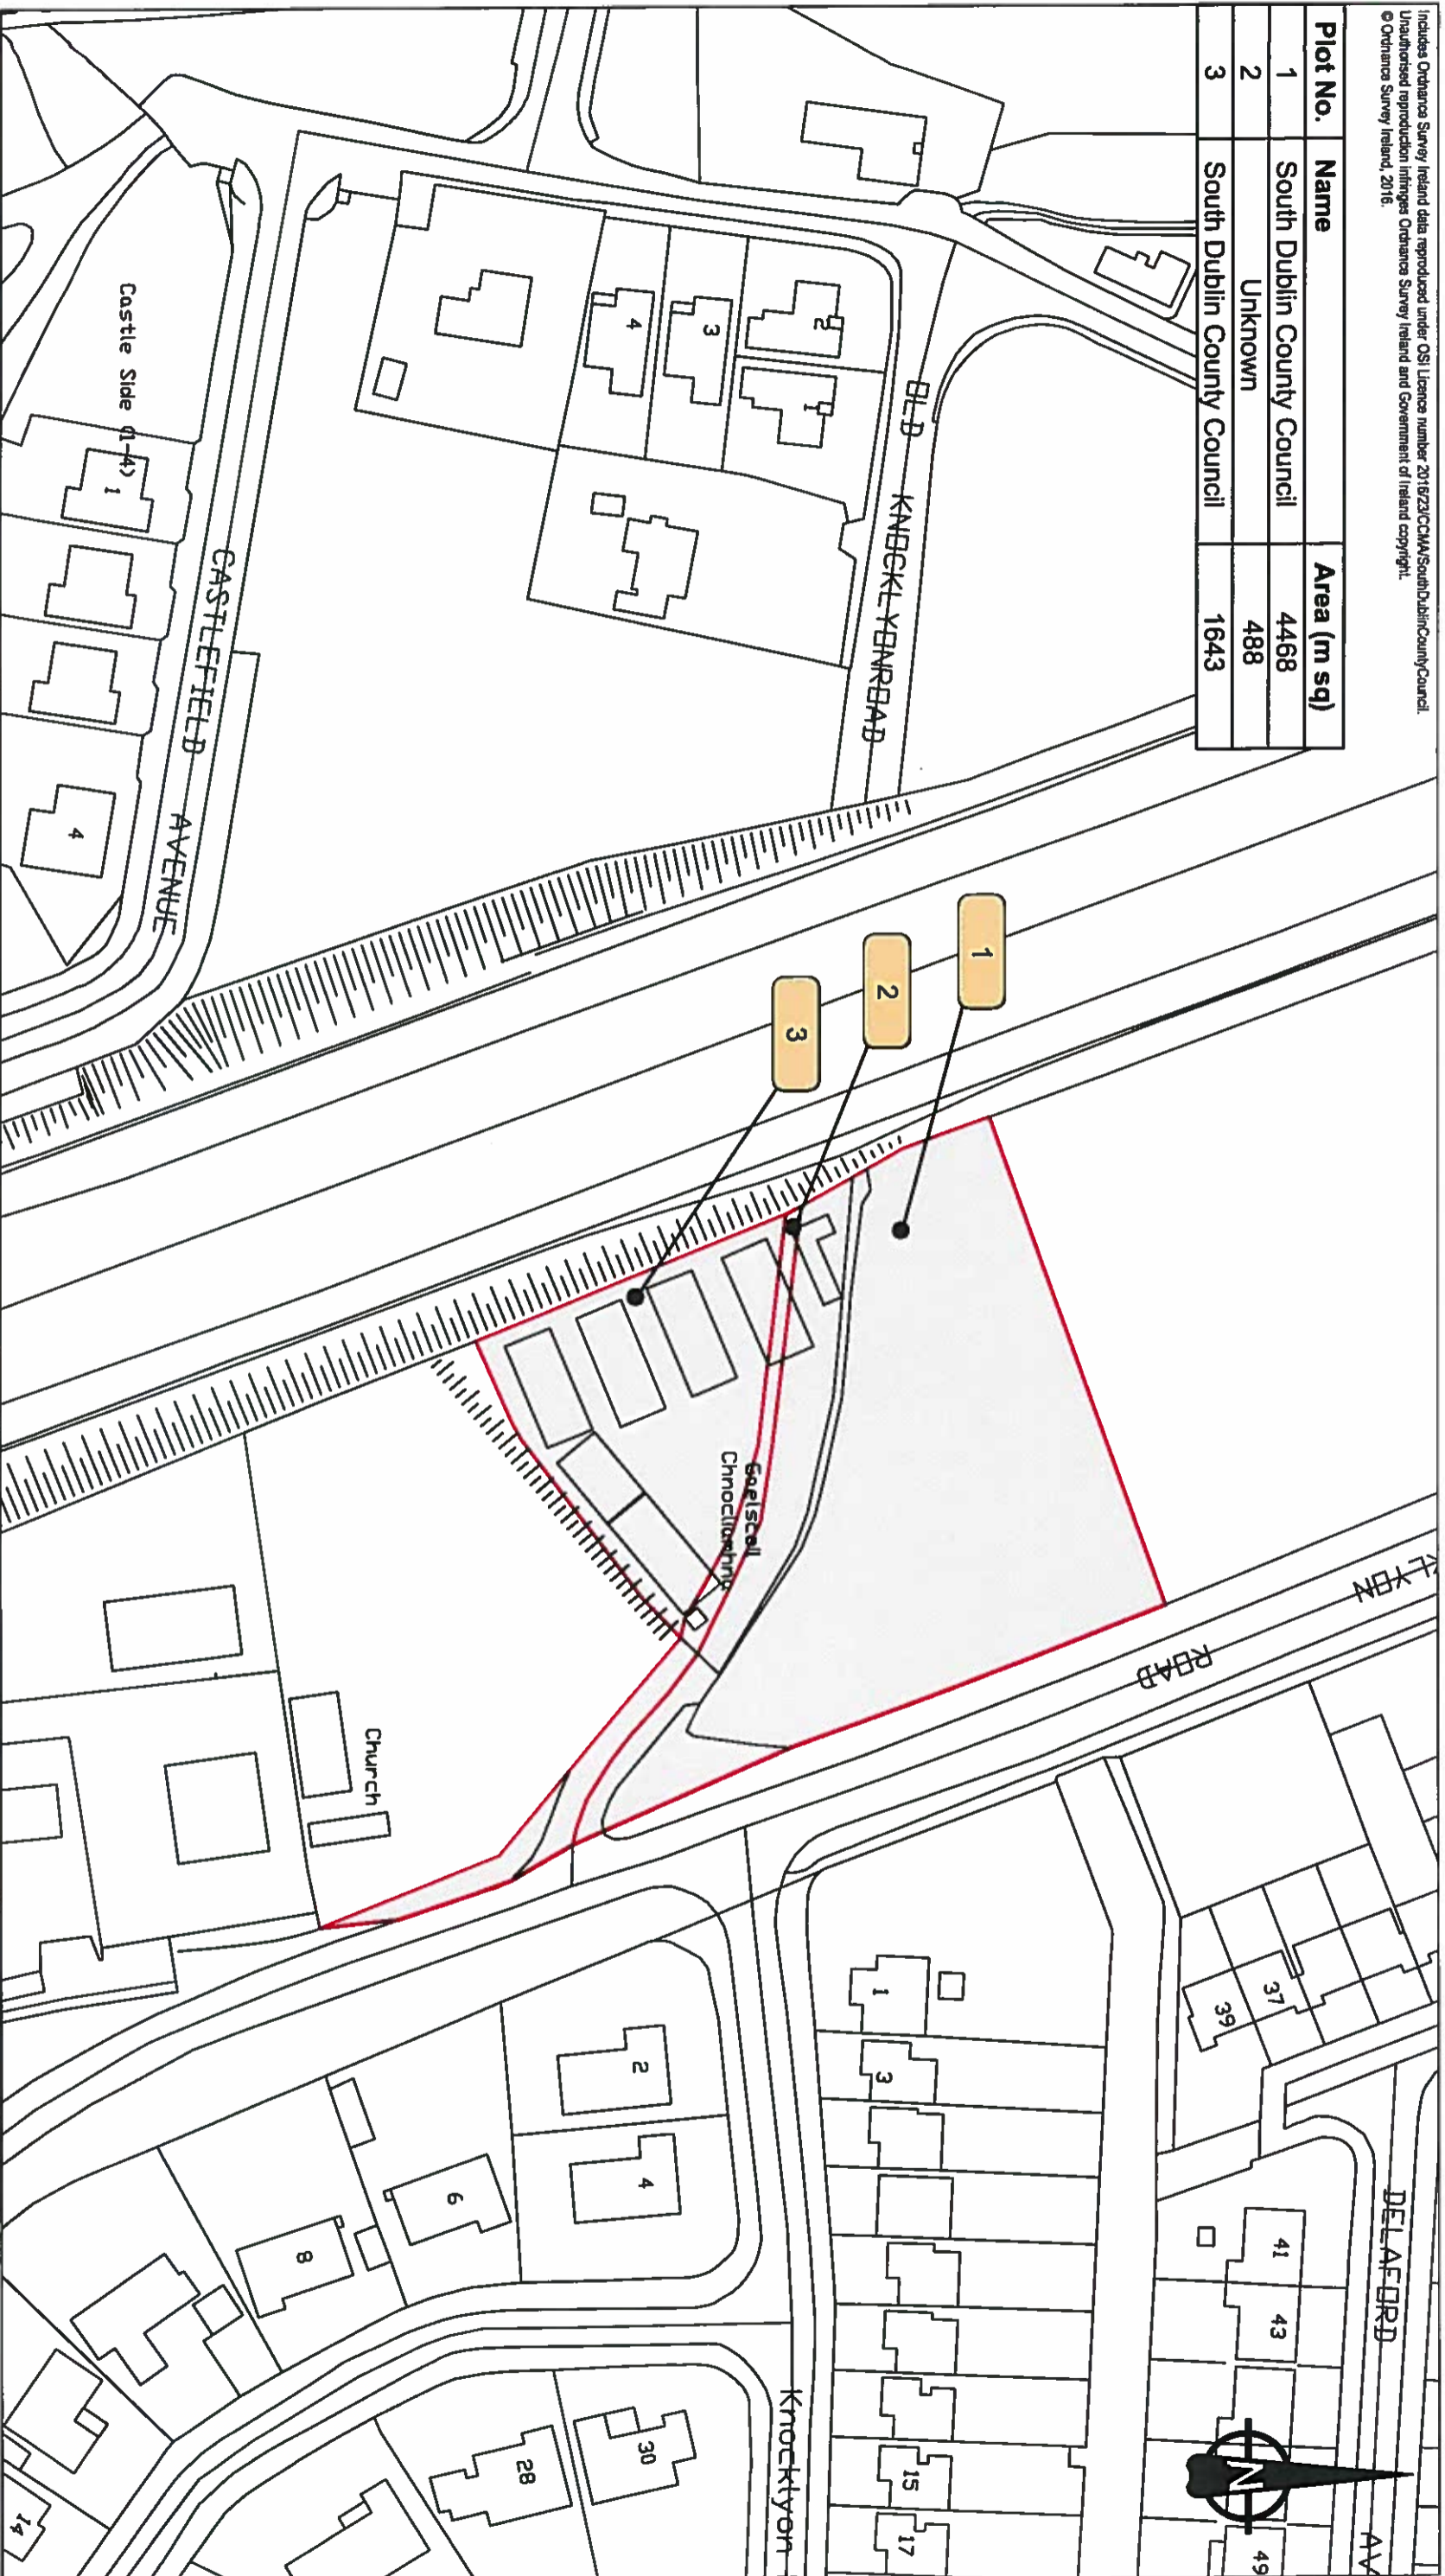

DEV. FILE NO. CA 317	DRAWING NO. CA 317	DATE March 2016	SCALE 1:1000 @ A3
SOUTH DUBLIN COUNTY COUNCIL COMPULSORY PURCHASE (OLD KNOCKLYON ROAD) ORDER 2016			

COMHAIRLE CONTAE ATHA CLIAITH THEAS
 SOUTH DUBLIN COUNTY COUNCIL
 ROADS AND WATER SERVICES,
 COUNTY HALL,
 TALLAGHT,
 DUBLIN 24.

E. Taaffe
 Director Land Use Planning & Transportation
 S. Fagan
 Senior Executive Engineer

Dated:-
 PRESENT when the seal of SOUTH DUBLIN COUNTY COUNCIL was affixed hereto:

[Signature] Mayor/Deputy Mayor
 Nominated Employee

[Signature] Chief Executive Officer

[Signature] Director of Land use,
 Planning and Transportation

[Signature] Director of Economic,
 Enterprise and Tourism Development

SEAL

LEGEND

Lands proposed to be acquired

2

DRAWN BY
JK

APPROVED BY
SF

O.S. SHEET NO.
3390-15